


FINAL SURVEY	SURVEYED	BY	DATE
NOTE BOOK	PLOTTED		
NO.	TEMPLATE		
	AREAS		
	CHECKED		

ORIGINAL SURVEY	SURVEYED	BY	DATE
NOTE BOOK	PLOTTED		
NO.	TEMPLATE		
	AREAS		
	CHECKED		

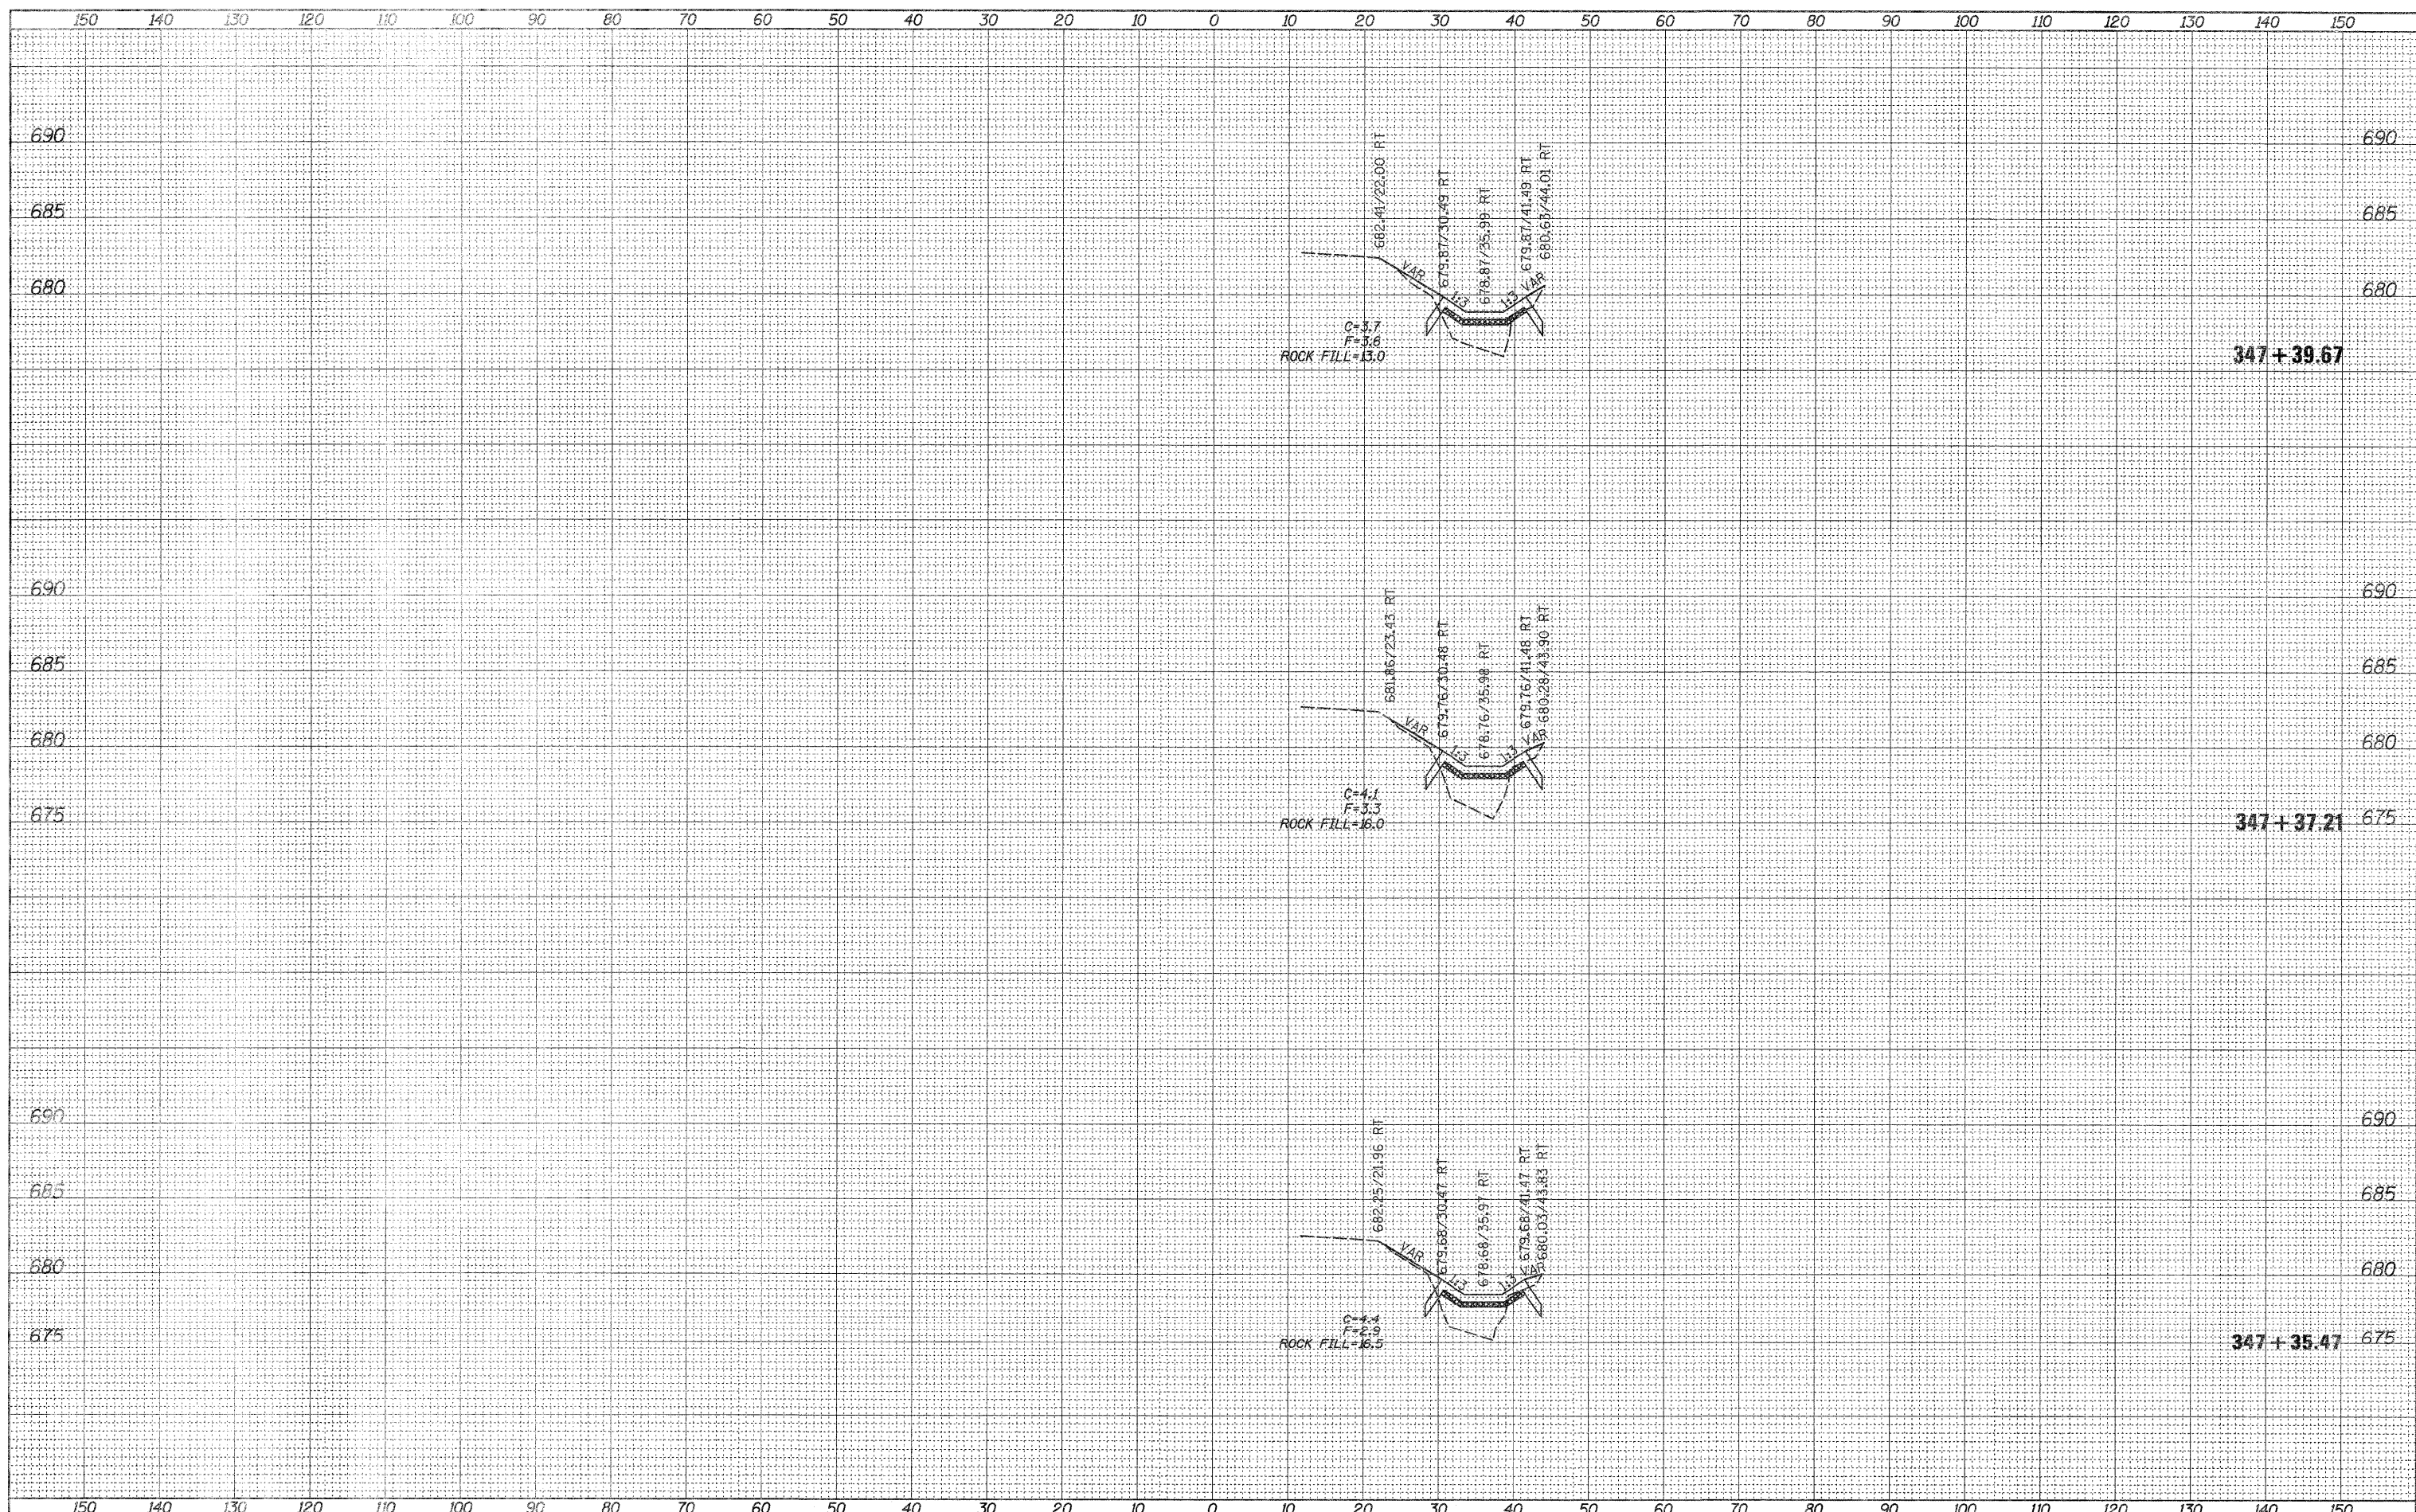

FILE NAME =	USER NAME = renkesrw	DESIGNED -	REVISED -	STATE OF ILLINOIS DEPARTMENT OF TRANSPORTATION	US 20 EB (IMBUS RD.) MAINLINE CROSS SECTIONS	F.A.P. RTE.	SECTION	COUNTY	TOTAL SHEETS	SHEET NO.
ct:\px_work\p\dot\renkesrw\d0297083\0206912-xxs_m.dgn		DRAWN -	REVISED -			301	44M-1	JO DAVIESS	49	16
PLOT SCALE = 1/8" = 1' / in.		CHECKED -	REVISED -			CONTRACT NO. 64H92		ILLINOIS FED. AID PROJECT		
PLOT DATE = Thu Apr 12 09:01:07 2012		DATE -	REVISED -			SCALE:	SHEET OF SHEETS	STA. 347+35.47 TO STA. 347+39.67		