


DATE	
BY	
FINAL SURVEY	SURVEYED
NOTE BOOK	PLOTTED
NO.	TEMPLATE
	AREAS
	CHECKED

DATE	
BY	
ORIGINAL SURVEY	SURVEYED
NOTE BOOK	PLOTTED
NO.	TEMPLATE
	AREAS
	CHECKED

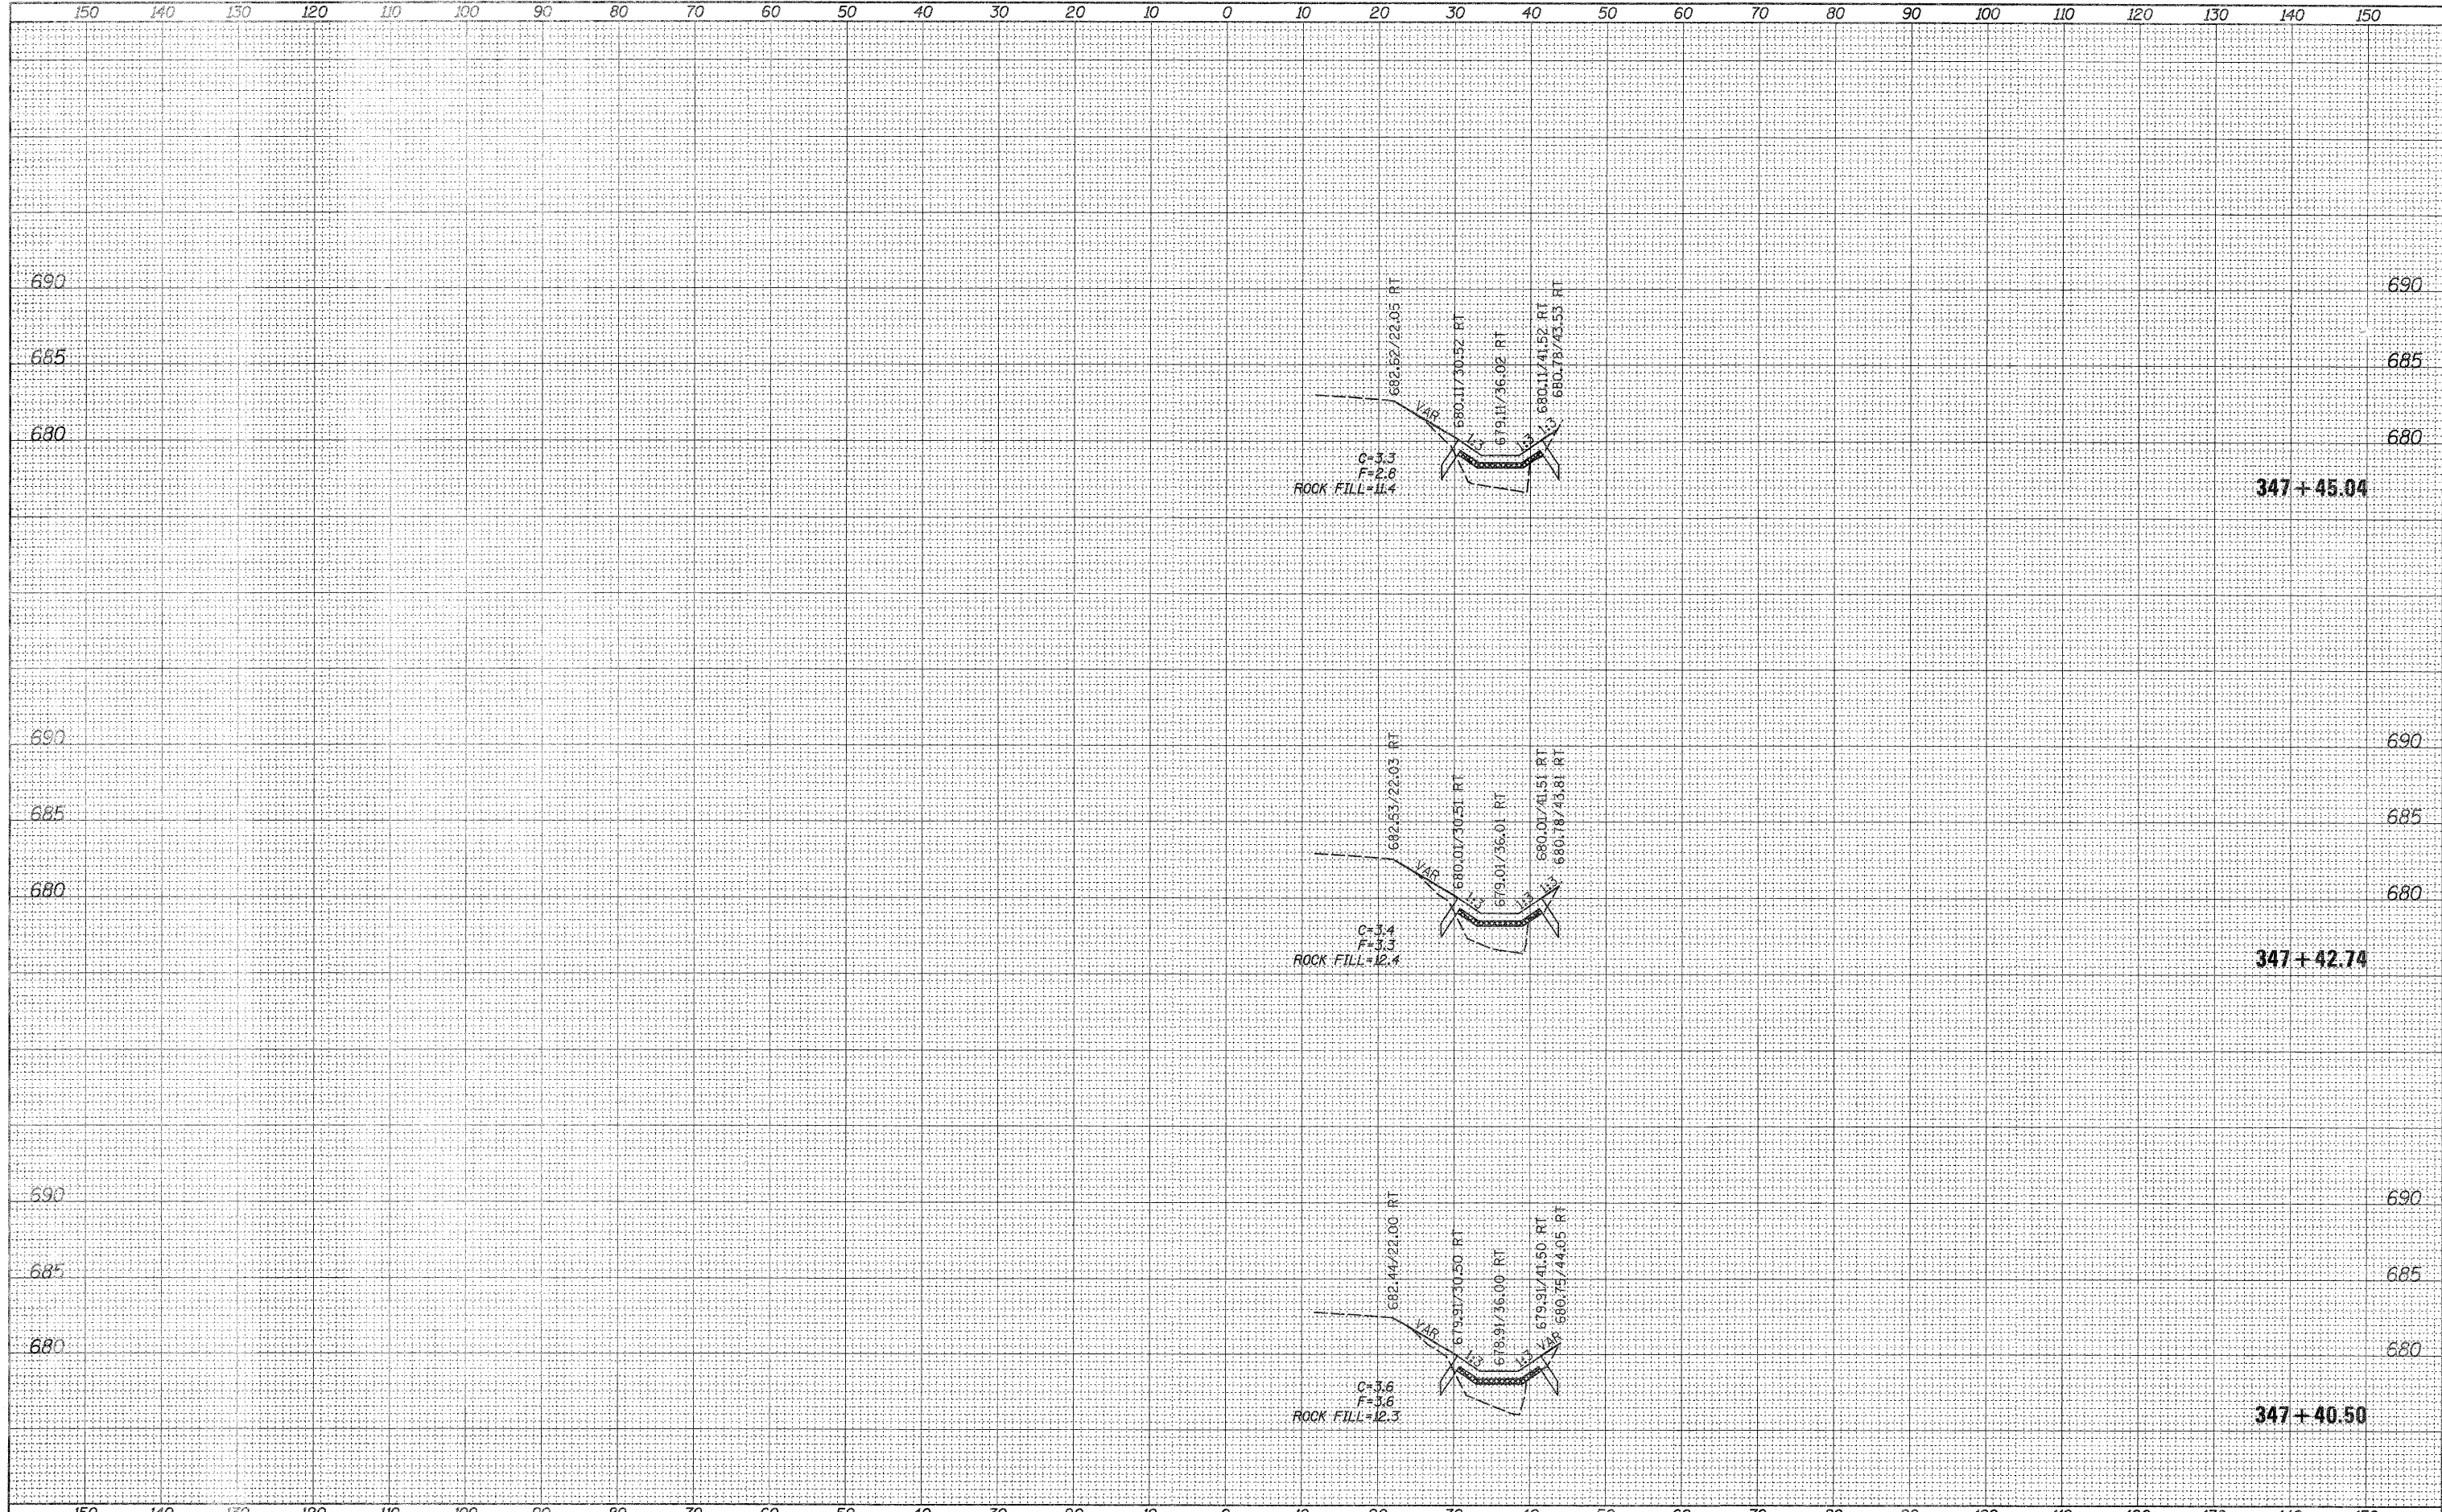

FILE NAME =	USER NAME = renkesr	DESIGNED -	REVISED -	STATE OF ILLINOIS DEPARTMENT OF TRANSPORTATION	US 20 EB (IMBUS RD.) MAINLINE CROSS SECTIONS	F.A.P. RTE.	SECTION	COUNTY	TOTAL SHEETS	SHEET NO.
ct:\pw_work\p\dot\renkesr\d0297083\0208912-xe.mldgn		DRAWN -	REVISED -			301	44M-1	JO DAVIESS	49	17
PLOT SCALE = 18.0000' / 1" =		CHECKED -	REVISED -			CONTRACT NO. 64H92		ILLINOIS FED. AID PROJECT		
PLOT DATE = Thu Apr 12 09:01:08 2012		DATE -	REVISED -			SCALE:	SHEET OF SHEETS	STA. 347+40.50 TO STA. 347+45.04		