


FINAL SURVEY	SURVEYED	DATE
NOTE BOOK	PLOTTED	BY
NO.	TEMPLATE	
	AREAS	
	CHECKED	

ORIGINAL SURVEY	SURVEYED	DATE
NOTE BOOK	PLOTTED	BY
NO.	TEMPLATE	
	AREAS	
	CHECKED	

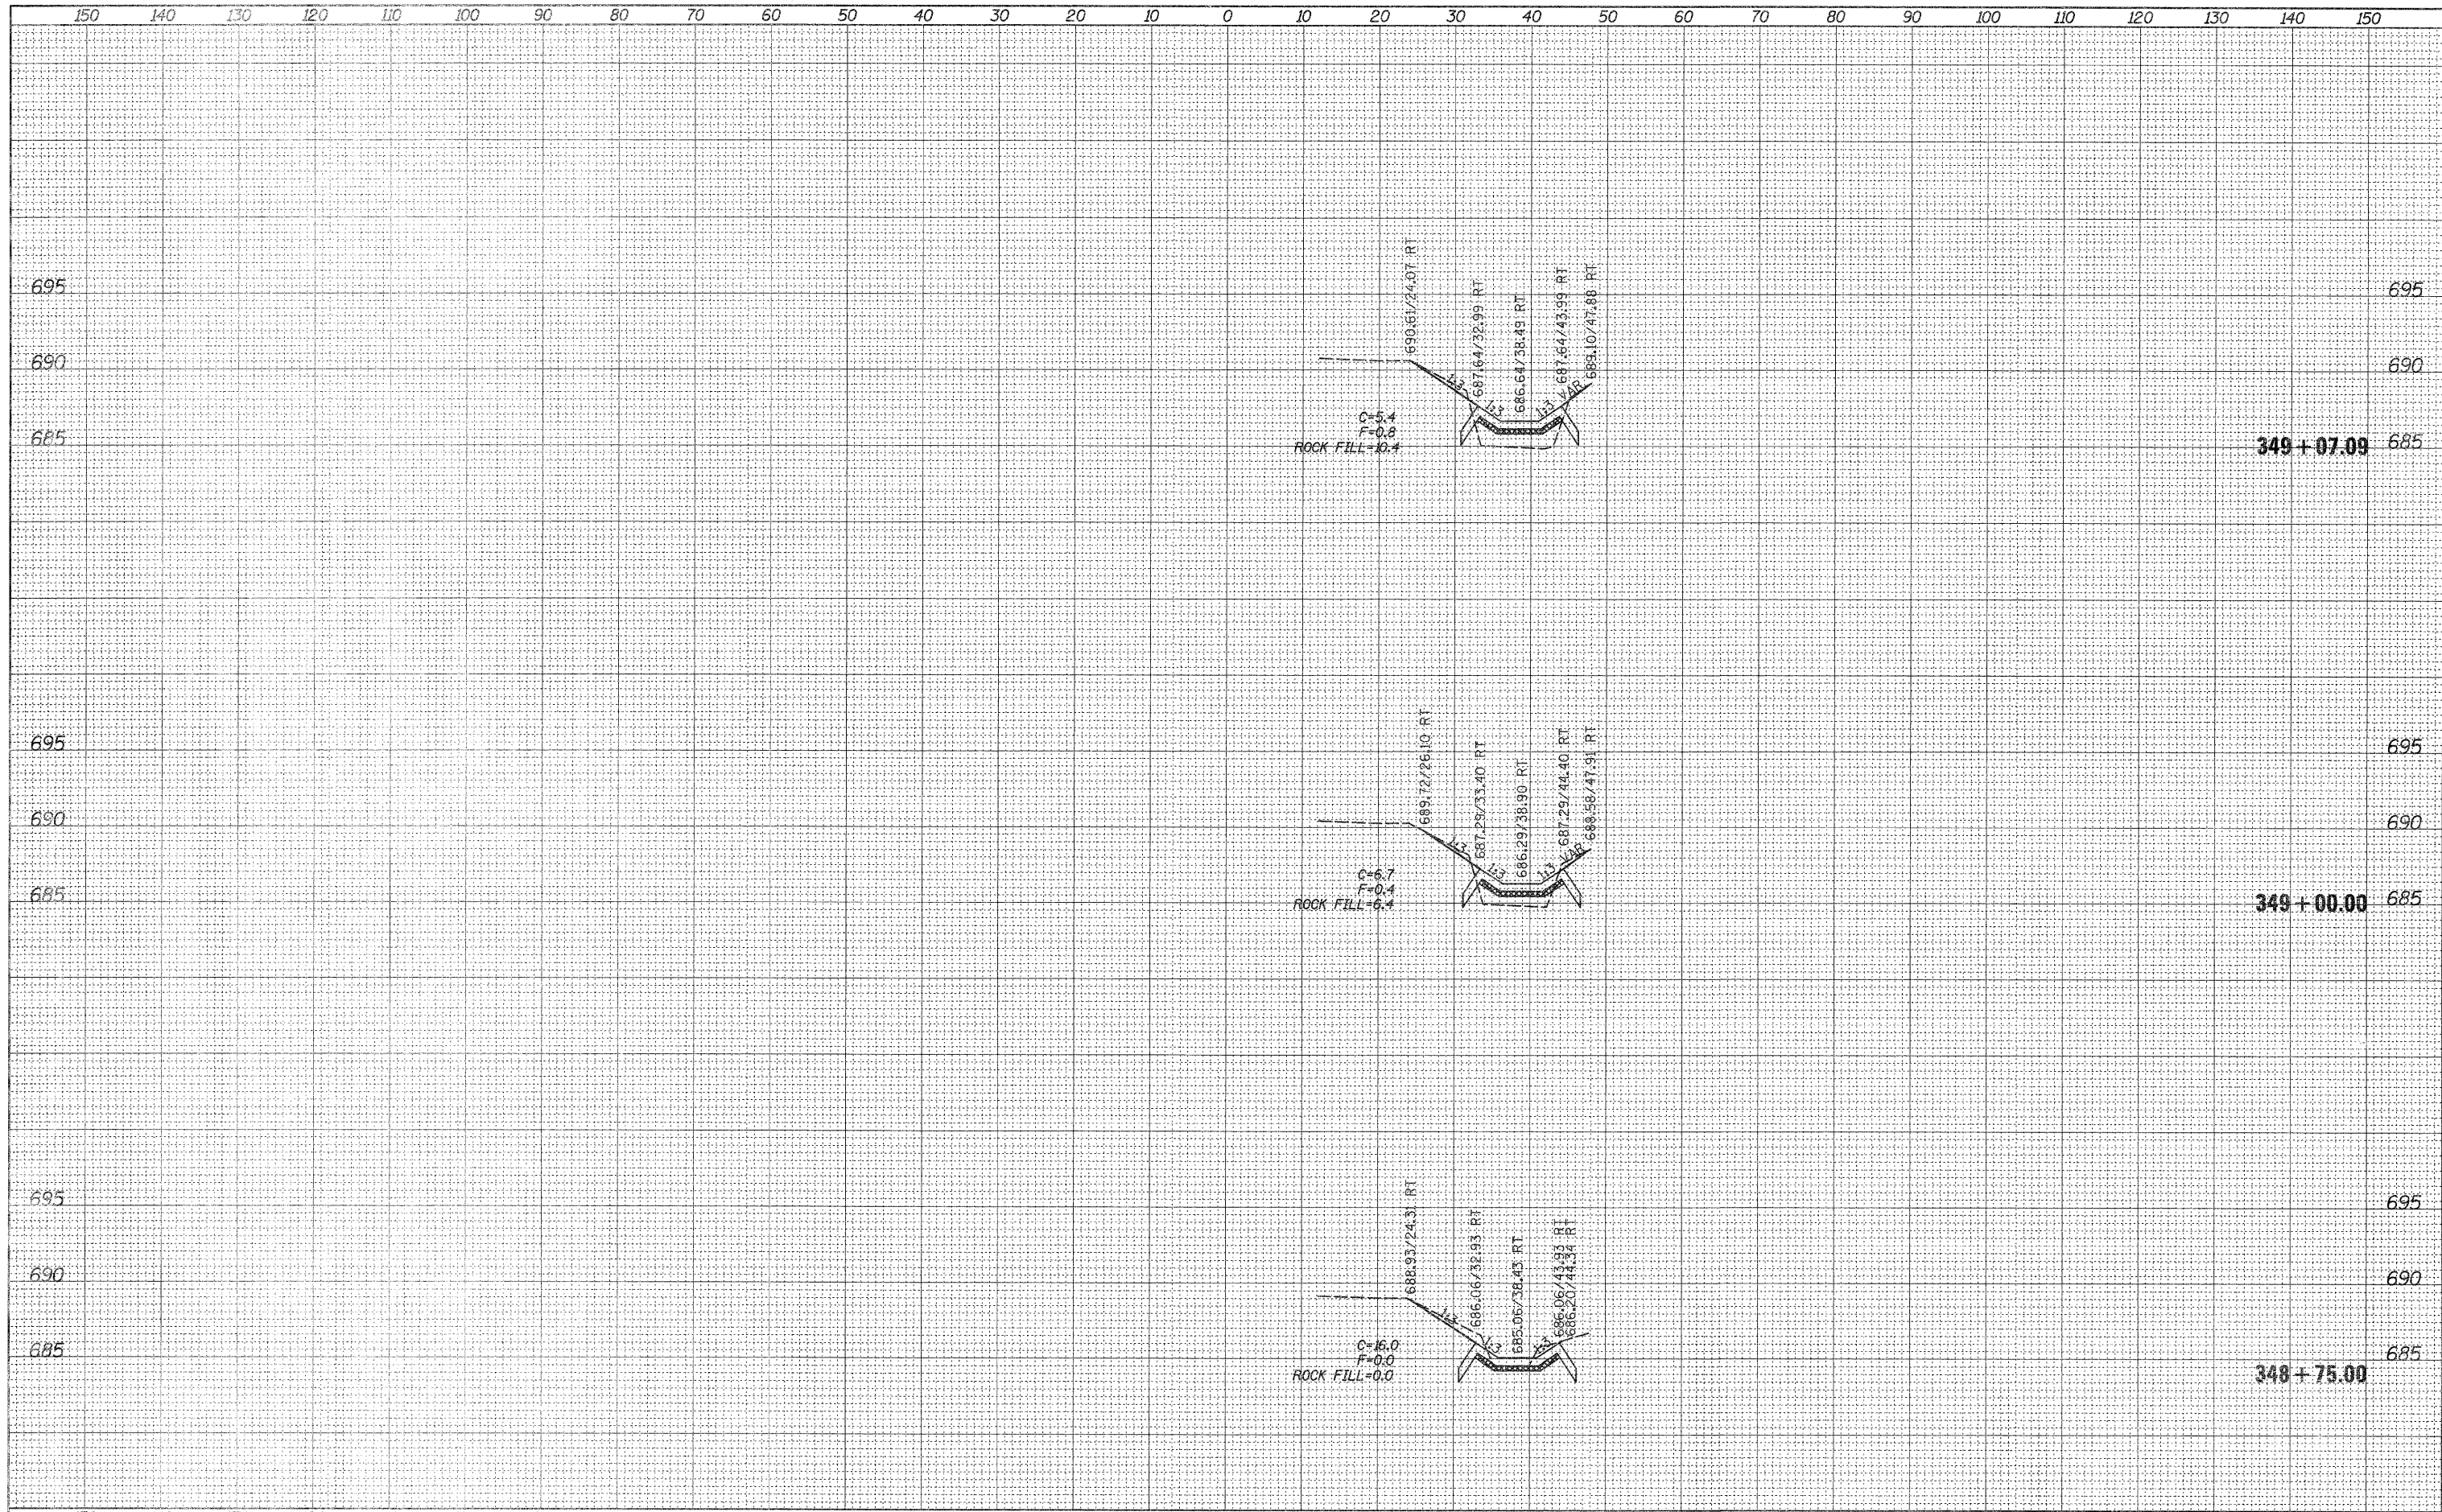

FILE NAME =	USER NAME = renkeark	DESIGNED -	REVISED -	STATE OF ILLINOIS DEPARTMENT OF TRANSPORTATION	US 20 EB (IMBUS RD.) MAINLINE CROSS SECTIONS		F.A.P. RTE.	SECTION	COUNTY	TOTAL SHEETS	SHEET NO.
ci:\pwork\pisd\renkeark\d0297083\Q206912-xx	.mldgn	DRAWN -	REVISED -		301	44M-1	JO DAVIESS	49	21		
	PLOT SCALE = 18.0000' / in.	CHECKED -	REVISED -		SCALE:		SHEET OF SHEETS		STA. 348+75.00 TO STA. 349+07.09	ILLINOIS FED. AID PROJECT	CONTRACT NO. 64H92
	PLOT DATE = Thu Apr 12 09:01:12 2012	DATE -	REVISED -								