


BY	DATE
SURVEYED	
PLOTTED	
NOTE BOOK	
AREAS CHECKED	
NO.	

BY	DATE
SURVEYED	
PLOTTED	
NOTE BOOK	
AREAS CHECKED	
NO.	

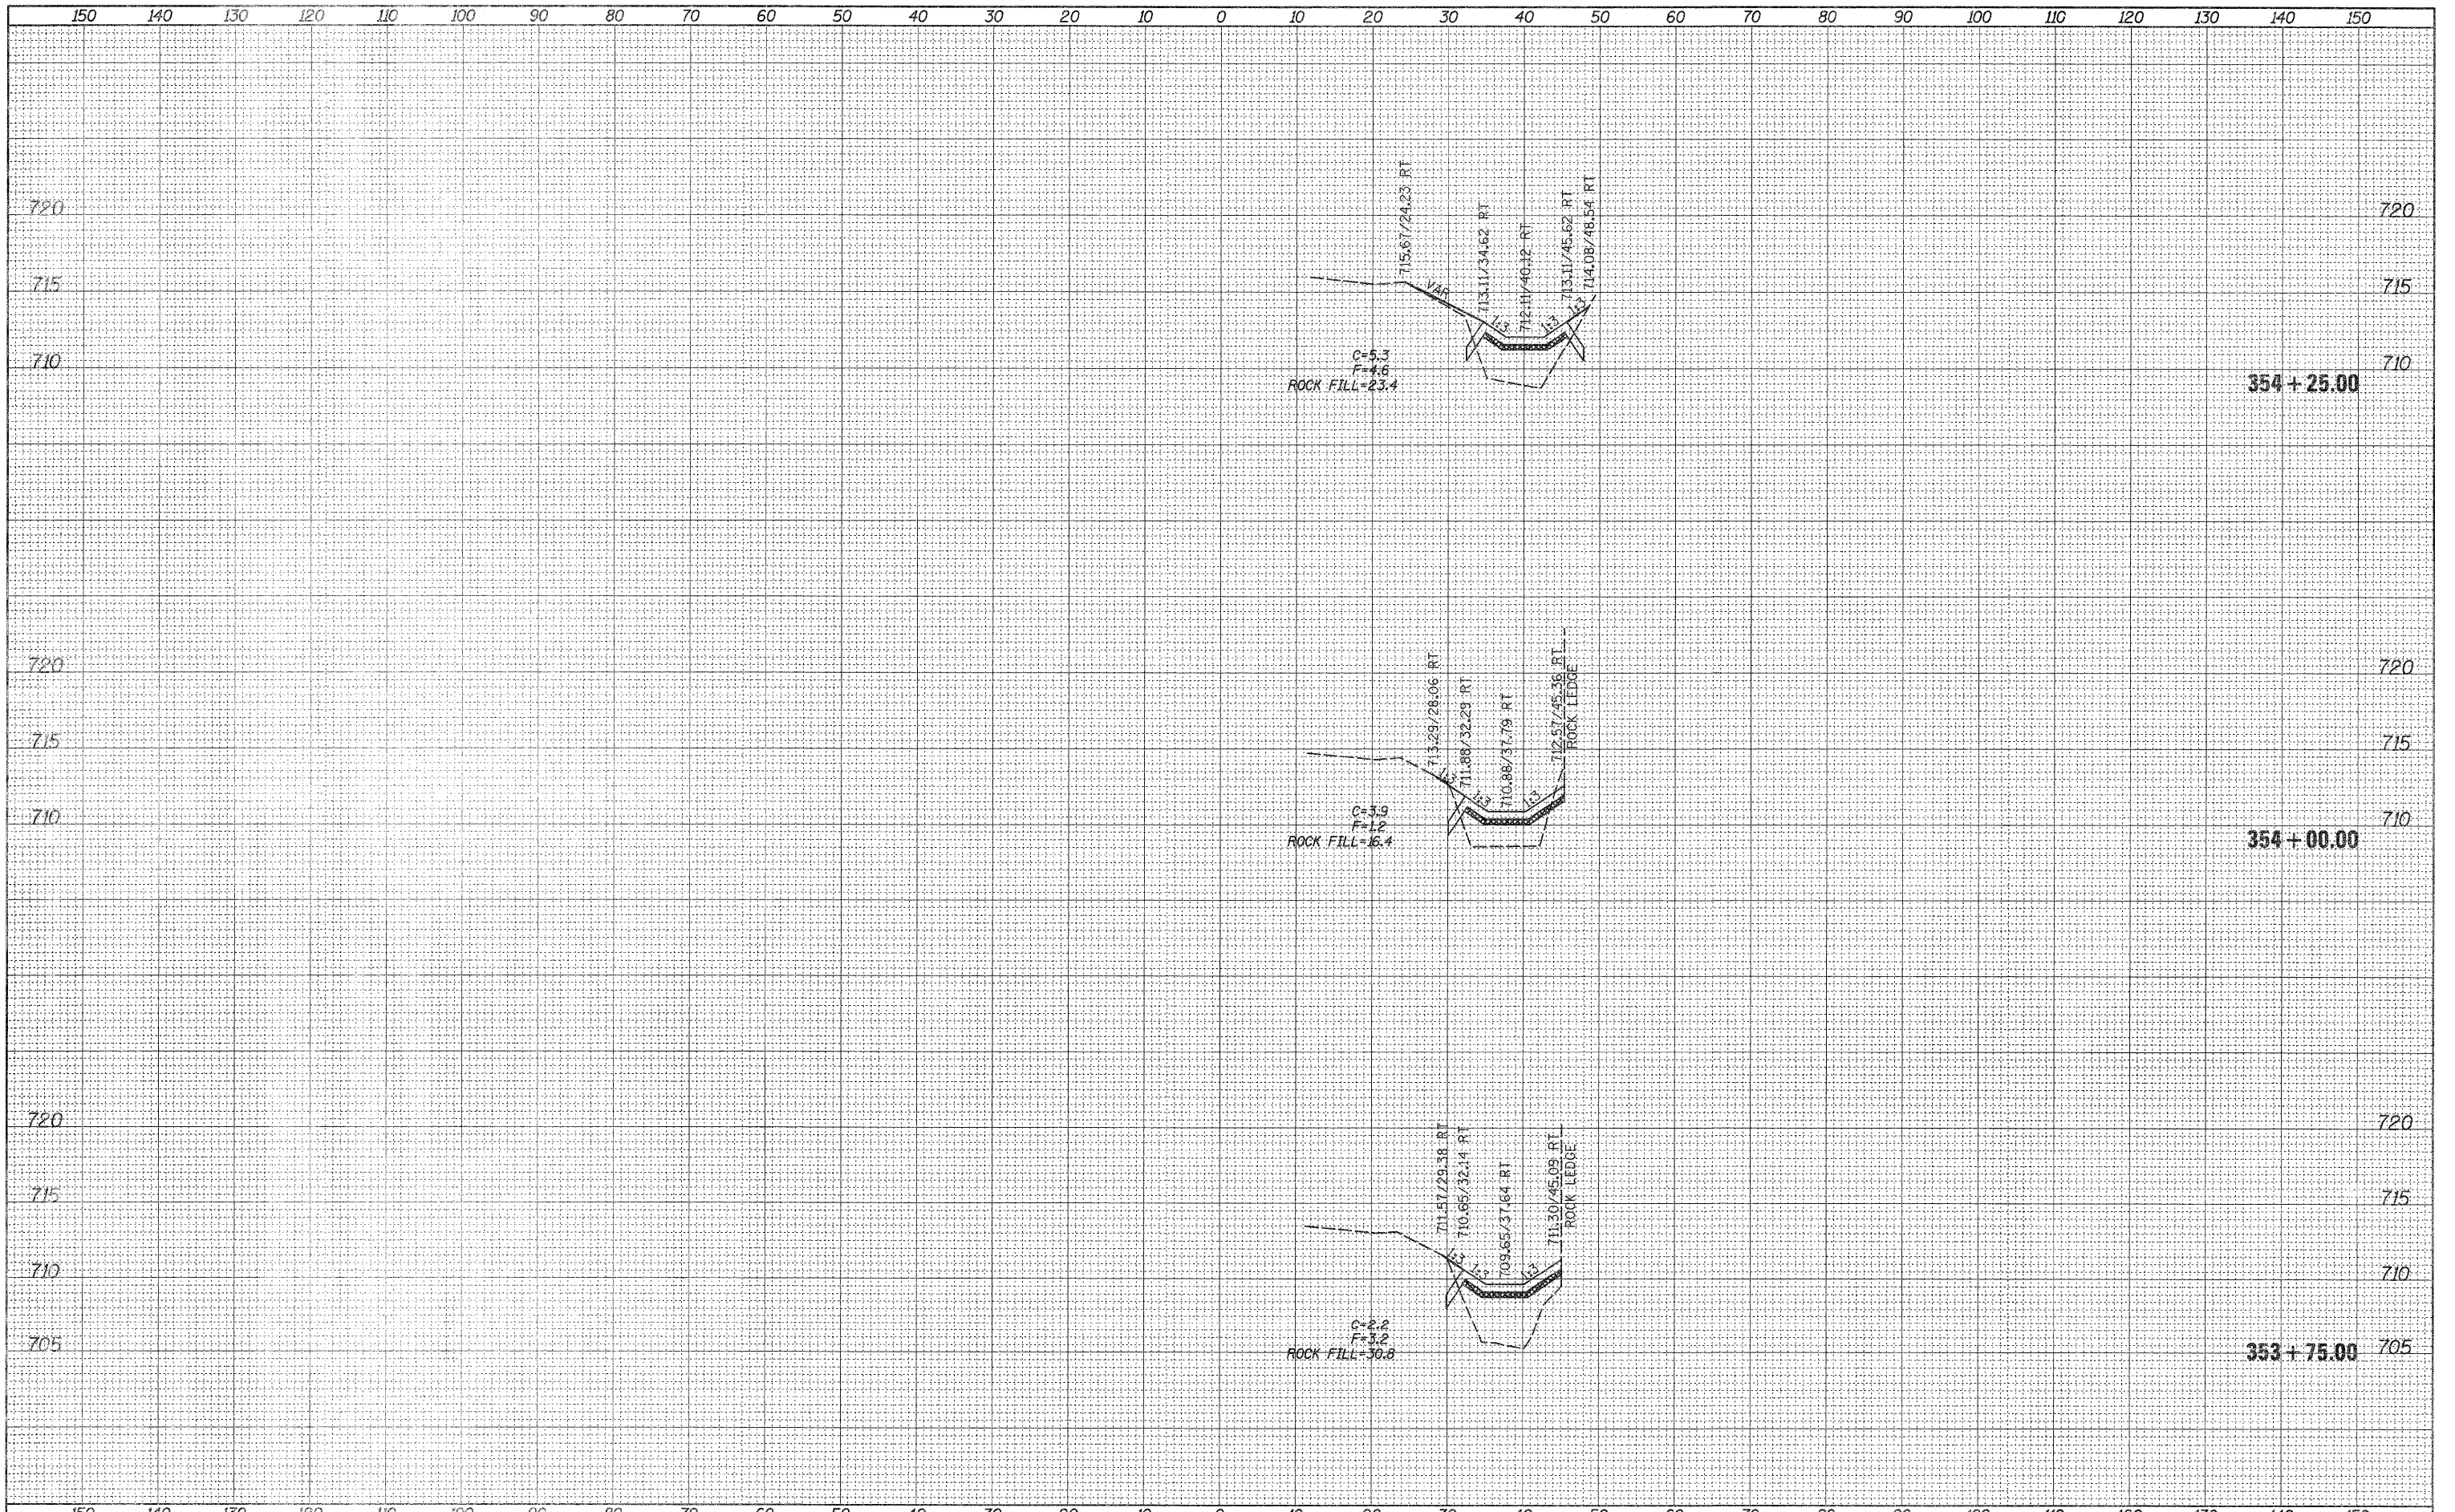

FILE NAME =	USER NAME = renkesr*	DESIGNED -	REVISED -	STATE OF ILLINOIS DEPARTMENT OF TRANSPORTATION				US 20 EB (IMBUS RD.) MAINLINE CROSS SECTIONS		F.A.P. RTE.	SECTION	COUNTY	TOTAL SHEETS	SHEET NO.
et\pw_work\pwid\renkesr\0297083\0286912-xse.mxd		DRAWN -	REVISED -	SCALE: SHEET OF SHEETS STA. 353+75.00 TO STA. 354+25.00				301		44M-1	JO DAVIESS	49	29	
	PLOT SCALE = 10.0000' / 1" =	CHECKED -	REVISED -											
	PLOT DATE = Thu Apr 12 09:01:20 2012	DATE -	REVISED -											ILLINOIS FED. AID PROJECT