


DATE	
BY	
SURVEYED	
PLOTTED	
TEMPLATE	
NOTE BOOK	
AS CHECKED	
NO.	

DATE	
BY	
SURVEYED	
PLOTTED	
TEMPLATE	
NOTE BOOK	
AS CHECKED	
NO.	

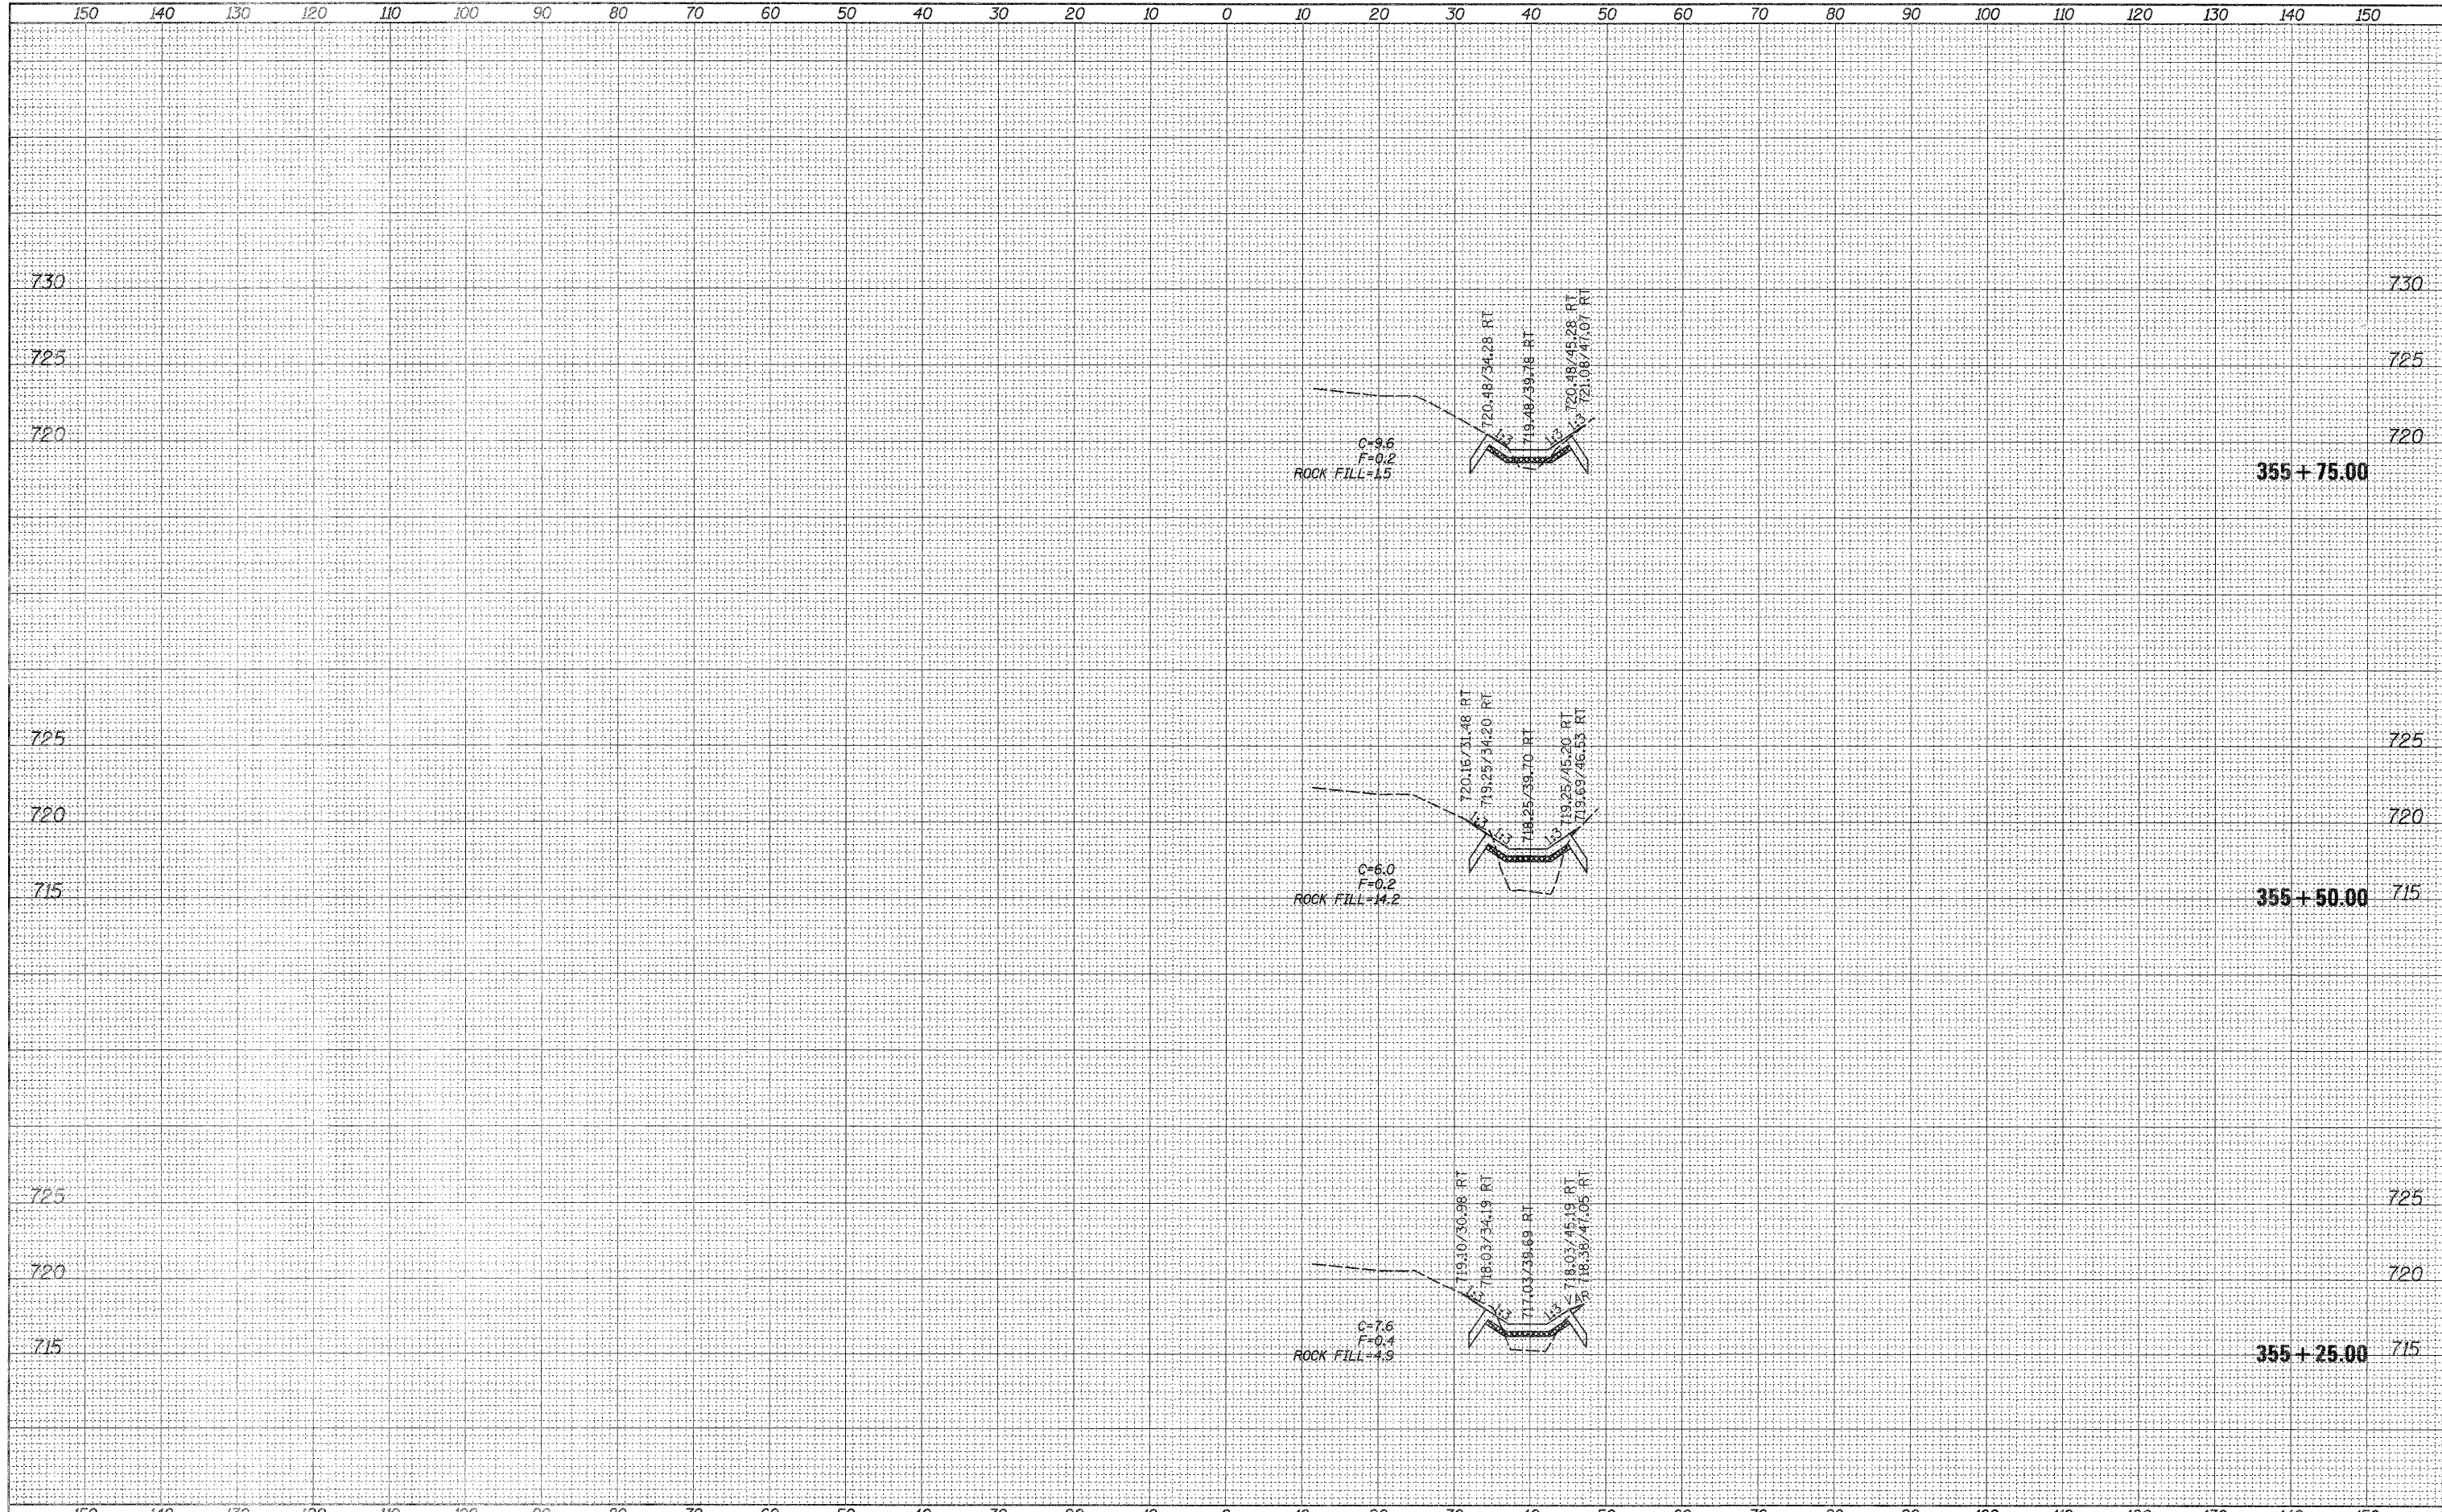

FILE NAME =	USER NAME = renkearv	DESIGNED -	REVISED -	STATE OF ILLINOIS DEPARTMENT OF TRANSPORTATION	US 20 EB (IMBUS RD.) MAINLINE CROSS SECTIONS	F.A.P. RTE.	SECTION	COUNTY	TOTAL SHEETS	SHEET NO.
ca:\pwwork\pwwork\renkearv\d0297083\0286912-ssb.mxd		DRAWN -	REVISED -			301	44M-1	JO DAVIESS	49	31
PLOT SCALE = 10.0000' / in.		CHECKED -	REVISED -			CONTRACT NO. 64H92		ILLINOIS FED. AID PROJECT		
PLOT DATE = Thu Apr 12 09:01:22 2012		DATE -	REVISED -			SCALE:	SHEET OF SHEETS	STA. 355+25.00 TO STA. 355+75.00		