


DATE	
BY	
SURVEYED	
PLOTTED	
TEMPLATE	
AREAS	
CHECKED	
FINISH	
NO.	

DATE	
BY	
SURVEYED	
PLOTTED	
TEMPLATE	
AREAS	
CHECKED	
ORIGINAL	
NO.	

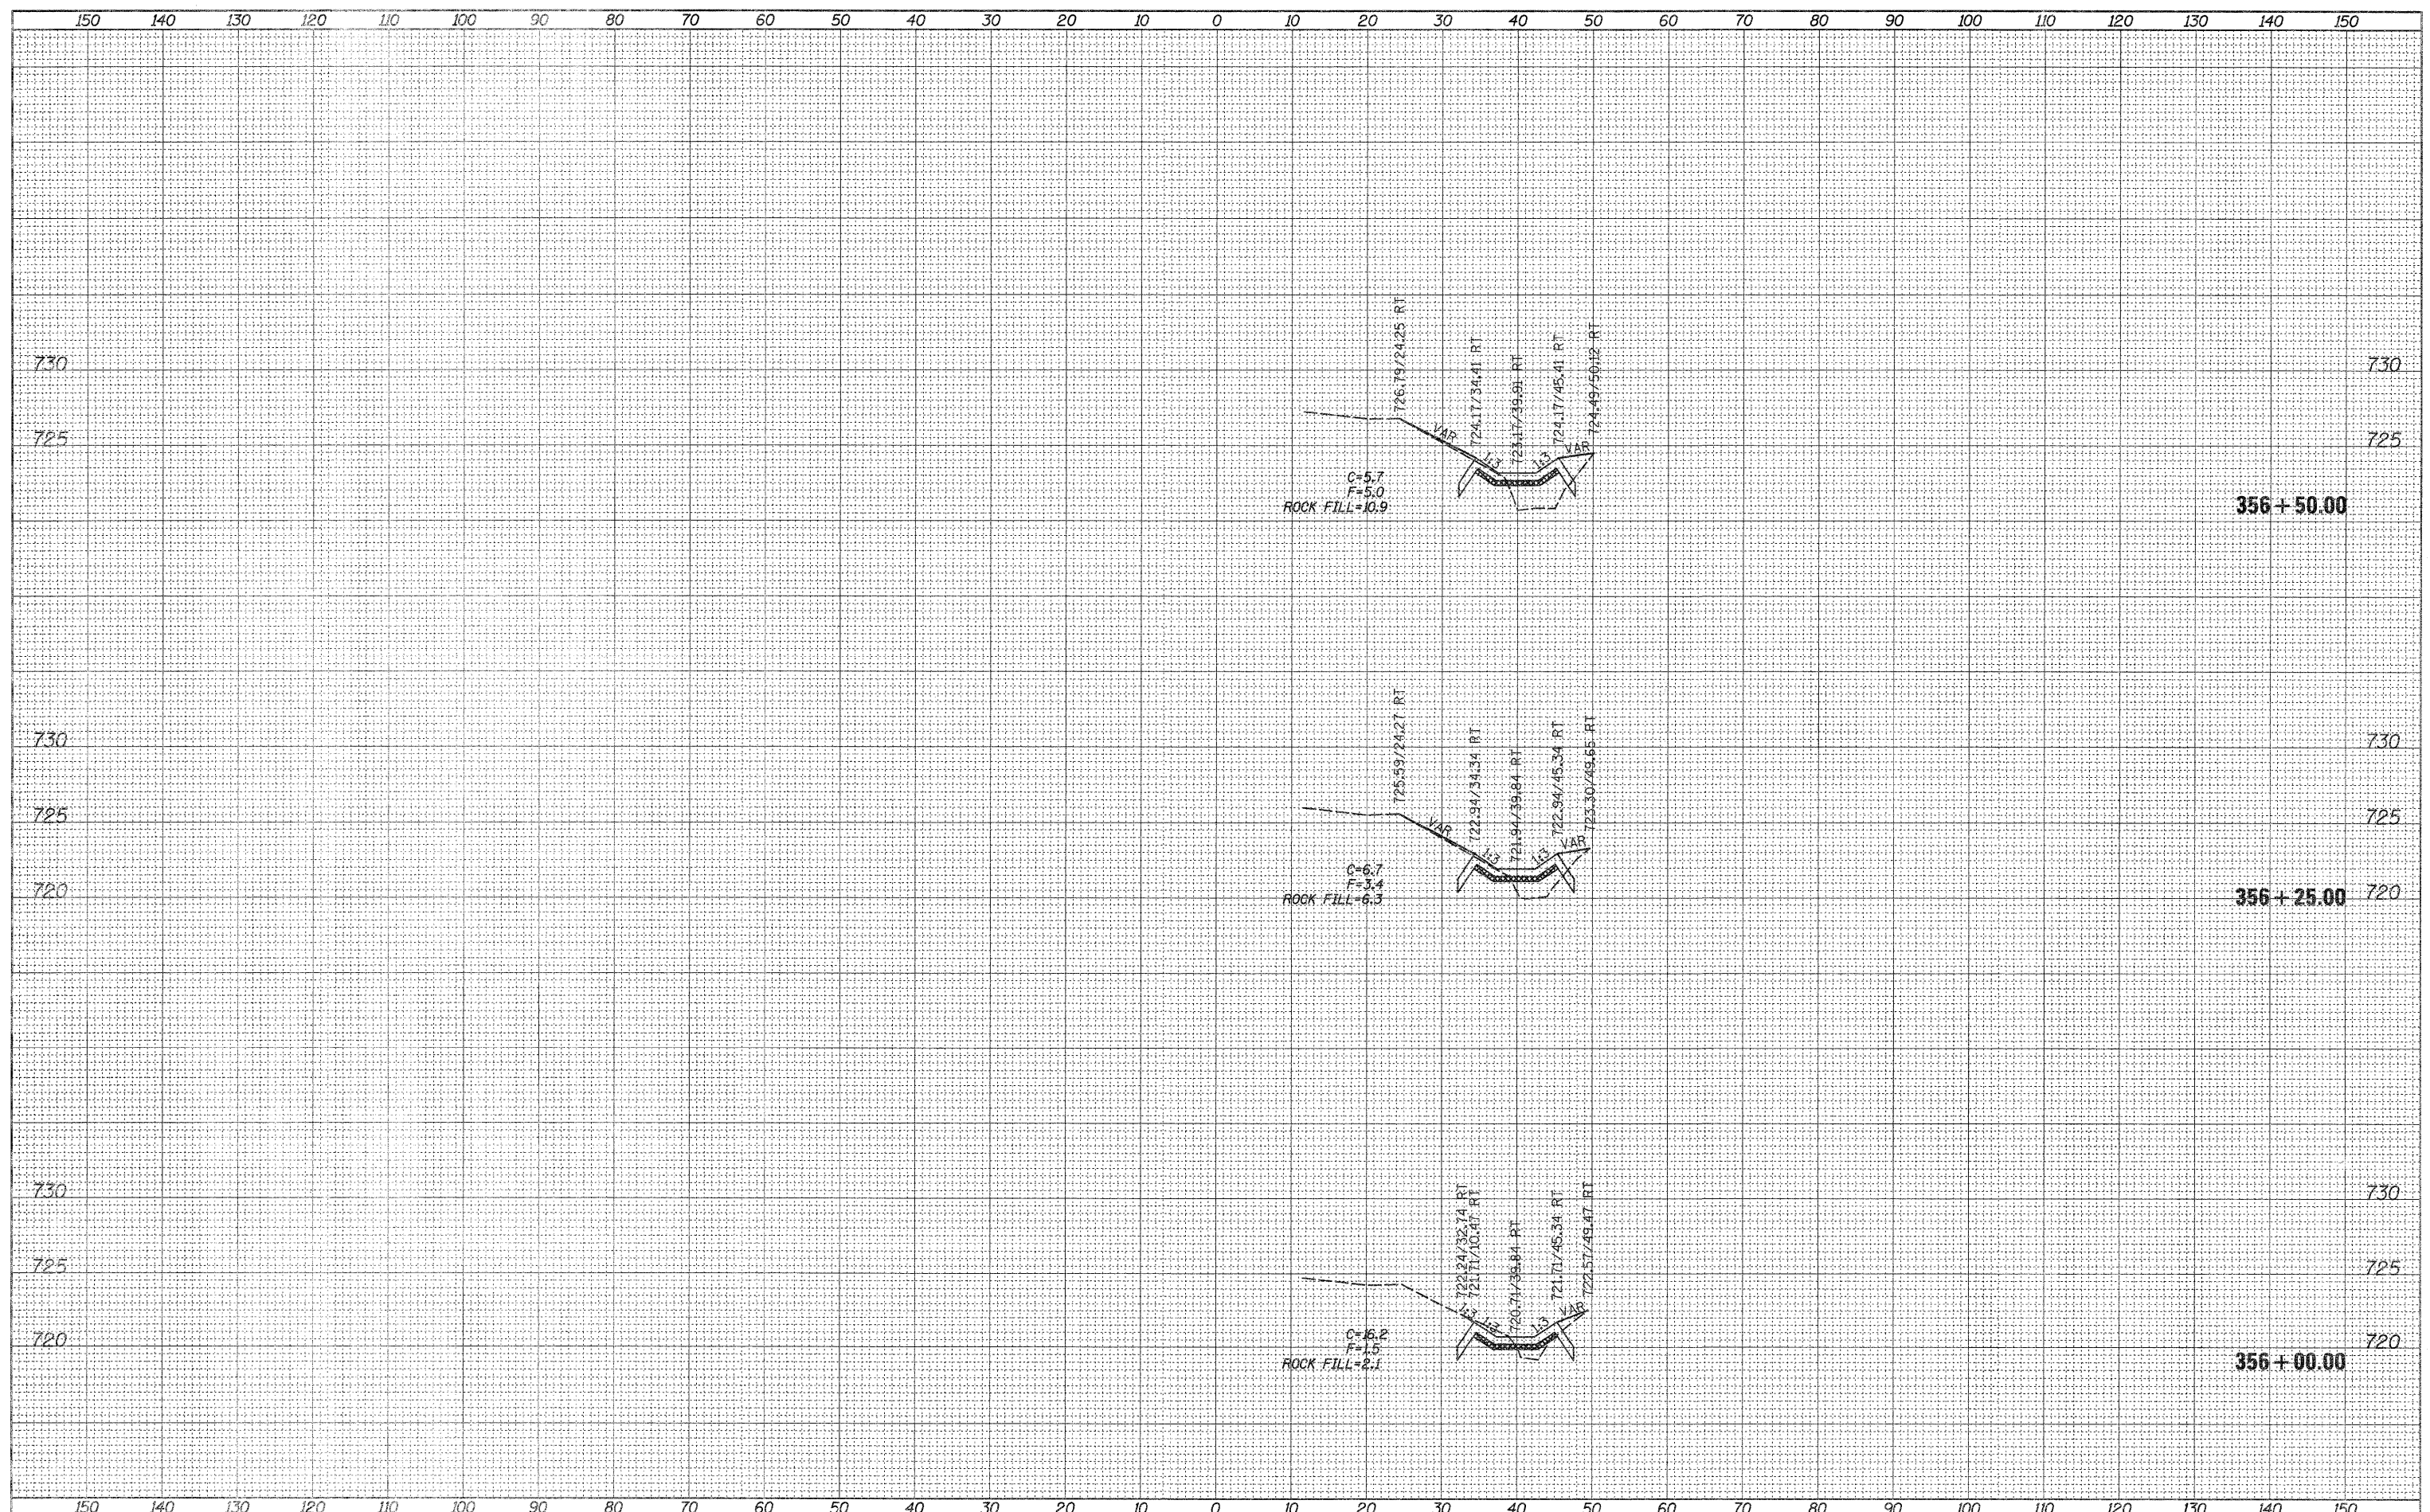

FILE NAME =	USER NAME = rnkosr	DESIGNED -	REVISED -	<p align="center"><b>STATE OF ILLINOIS</b> <b>DEPARTMENT OF TRANSPORTATION</b></p> <p align="center"><b>US 20 EB (IMBUS RD.)</b> <b>MAINLINE CROSS SECTIONS</b></p>	F.A.P. RTE.	SECTION	COUNTY	TOTAL SHEETS	SHEET NO.	
c:\p\work\p\d0297063\0206912-x.s	.mldgn	DRAWN -	REVISED -		301	44M-1	JO DAVIESS	49	32	
	PLOT SCALE = 10:0000 / 1"	CHECKED -	REVISED -		SCALE:		SHEET OF SHEETS		STA. 356+00.00 TO STA. 356+50.00	ILLINOIS FED. AID PROJECT
	PLOT DATE = Thu Apr 12 09:01:23 2012	DATE -	REVISED -		CONTRACT NO. 64H92					