


DATE	
BY	
FINAL SURVEY	
PLOTTED	
TEMPLATE	
NOTE BOOK	
AREAS CHECKED	
NO.	

DATE	
BY	
ORIGINAL SURVEY	
PLOTTED	
TEMPLATE	
NOTE BC	
AREAS CHECKED	
NO.	

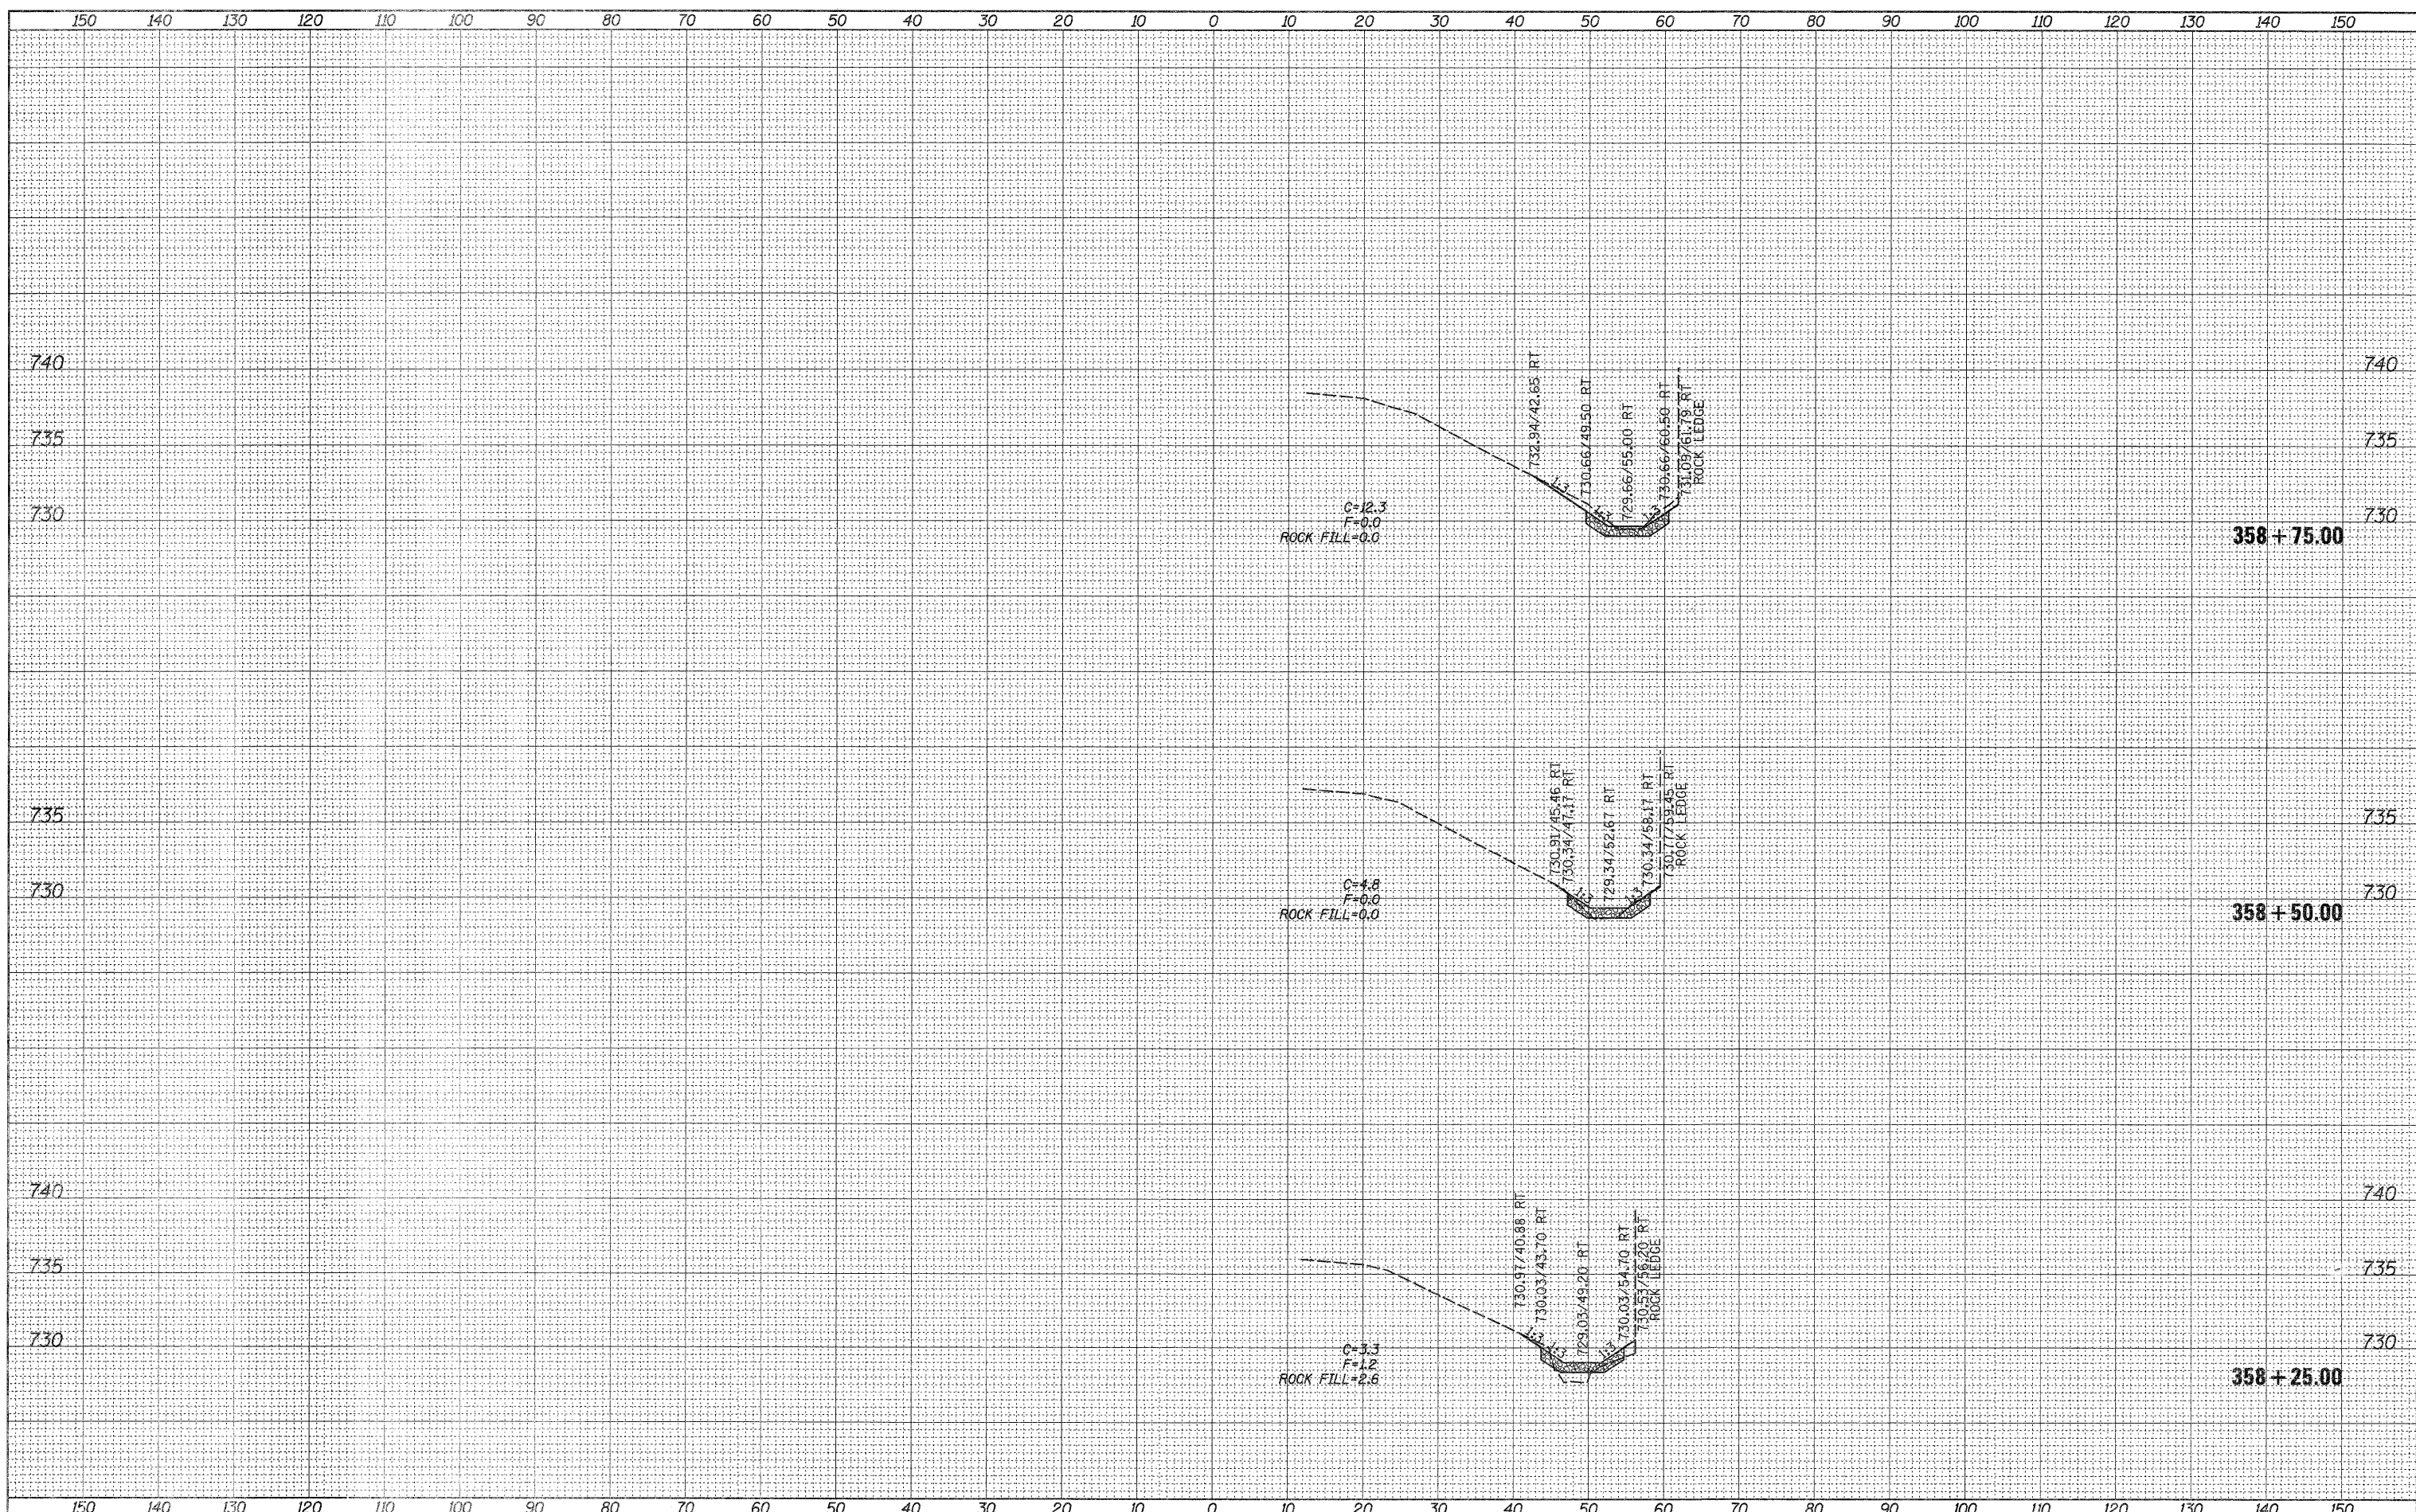

FILE NAME =	USER NAME = renkesrw	DESIGNED -	REVISED -	STATE OF ILLINOIS DEPARTMENT OF TRANSPORTATION	US 20 EB (IMBUS RD.) MAINLINE CROSS SECTIONS		F.A.P. RTE.	SECTION	COUNTY	TOTAL SHEETS	SHEET NO.
at:\pwork\pwidot\renkesrw\j0297083\0206912-xss.mldgn		DRAWN -	REVISED -		301	44M-1	JO DAVIESS	49	35		
PLOT SCALE = 10.0000' / 1" =		CHECKED -	REVISED -		SCALE: SHEET OF SHEETS STA. 358+25.00 TO STA. 358+75.00		CONTRACT NO. 64H92		ILLINOIS FED. AID PROJECT		
PLOT DATE = Thu Apr 12 09:01:26 2012		DATE -	REVISED -								