


FINAL SURVEY NO.	SURVEYED	BY	DATE
NOTE BOOK	PLOTTED		
AREAS CHECKED	TEMPLATE		
	AREAS		
	CHECKED		

ORIGINAL SURVEY NO.	SURVEYED	BY	DATE
NOTE BOC	PLOTTED		
AREAS CHECKED	TEMPLATE		
	AREAS		
	CHECKED		

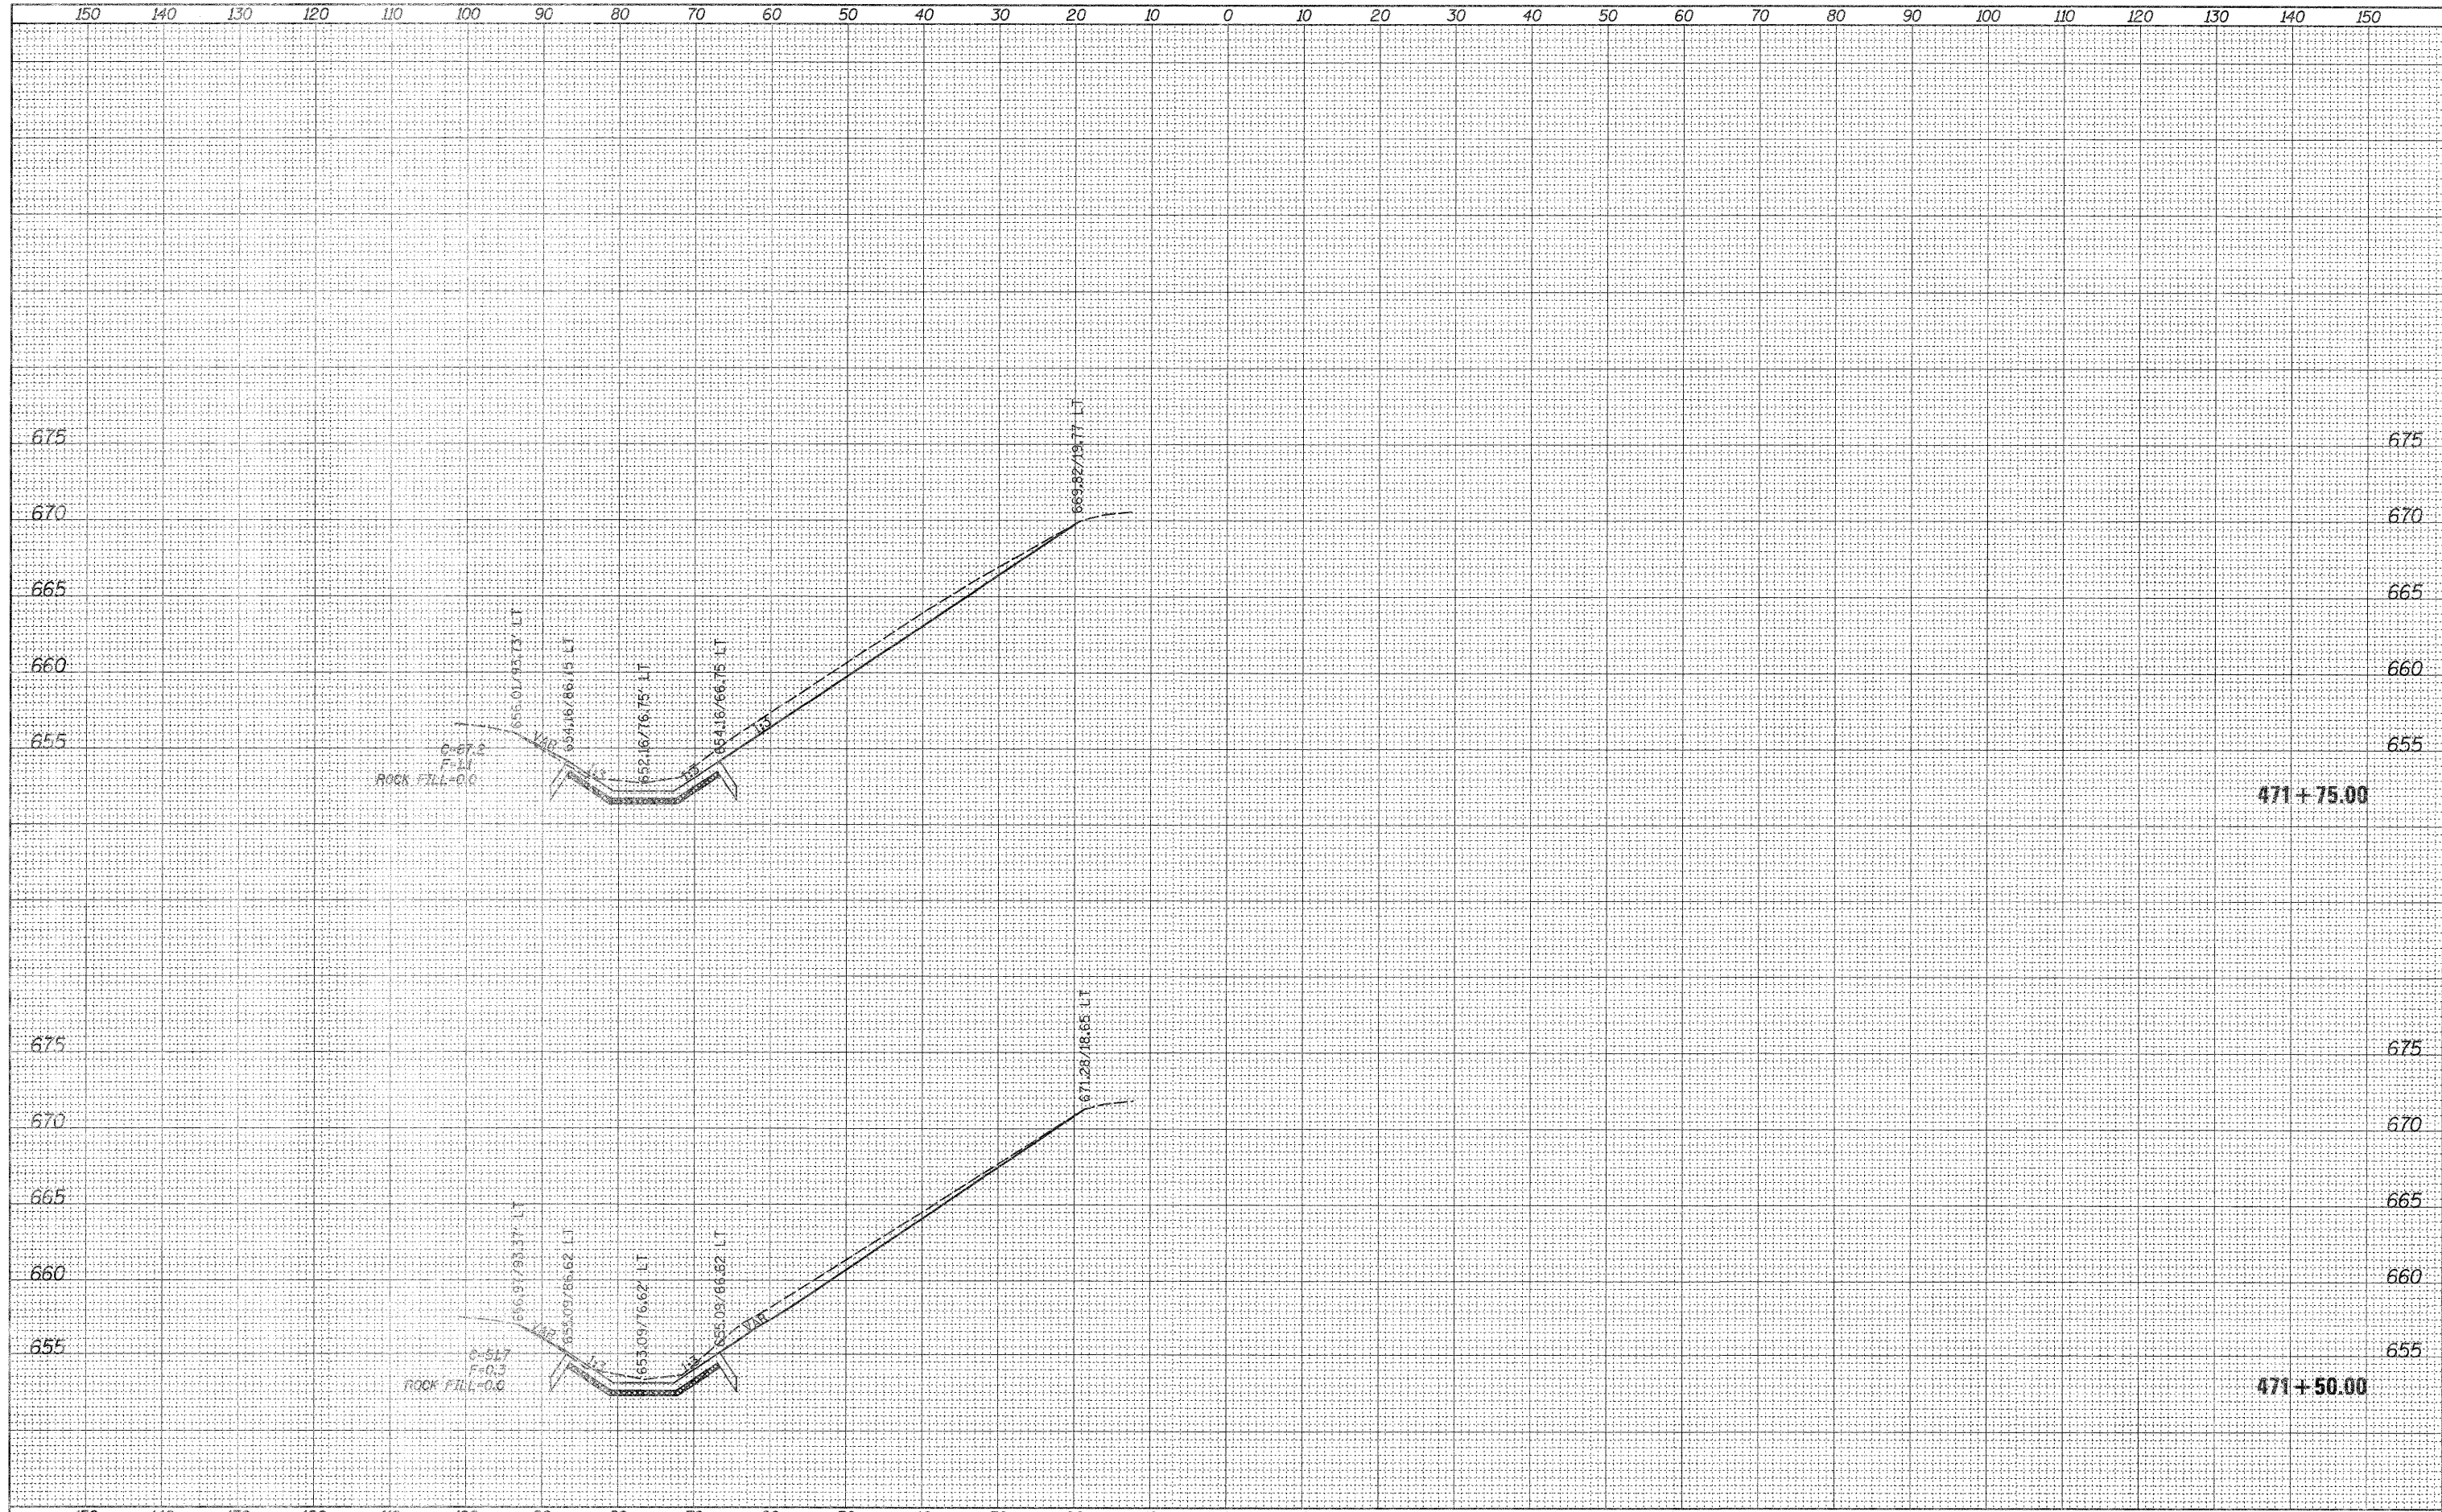

FILE NAME =	USER NAME = renkeew	DESIGNED -	REVISED -	STATE OF ILLINOIS DEPARTMENT OF TRANSPORTATION	US 20 EB (EVERGREEN LN.) MAINLINE CROSS SECTIONS	F.A.P. RTE.	SECTION	COUNTY	TOTAL SHEETS	SHEET NO.	
c:\pwwork\pwwork\renkeew\40297083\0226912-ks	5_m1.dgn	DRAWN -	REVISED -			301	44M-1	JO DAVIESS	49	40	
PLOT SCALE = 1/8" = 1' / 1/8"		CHECKED -	REVISED -			CONTRACT NO. 64H92					
PLOT DATE = Thu Apr 12 09:00:57 2012		DATE -	REVISED -			ILLINOIS FED. AID PROJECT					
		SCALE:		SHEET OF SHEETS		STA. 471+50.00 TO STA. 471+75.00					