


FINAL SURVEY	SURVEYED	BY	DATE
NOTE BOOK	PLOTTED		
NO.	TEMPLATE		
	AREAS		
	CHECKED		

ORIGINAL SURVEY	SURVEYED	BY	DATE
NOTE BOOK	PLOTTED		
NO.	TEMPLATE		
	AREAS		
	CHECKED		

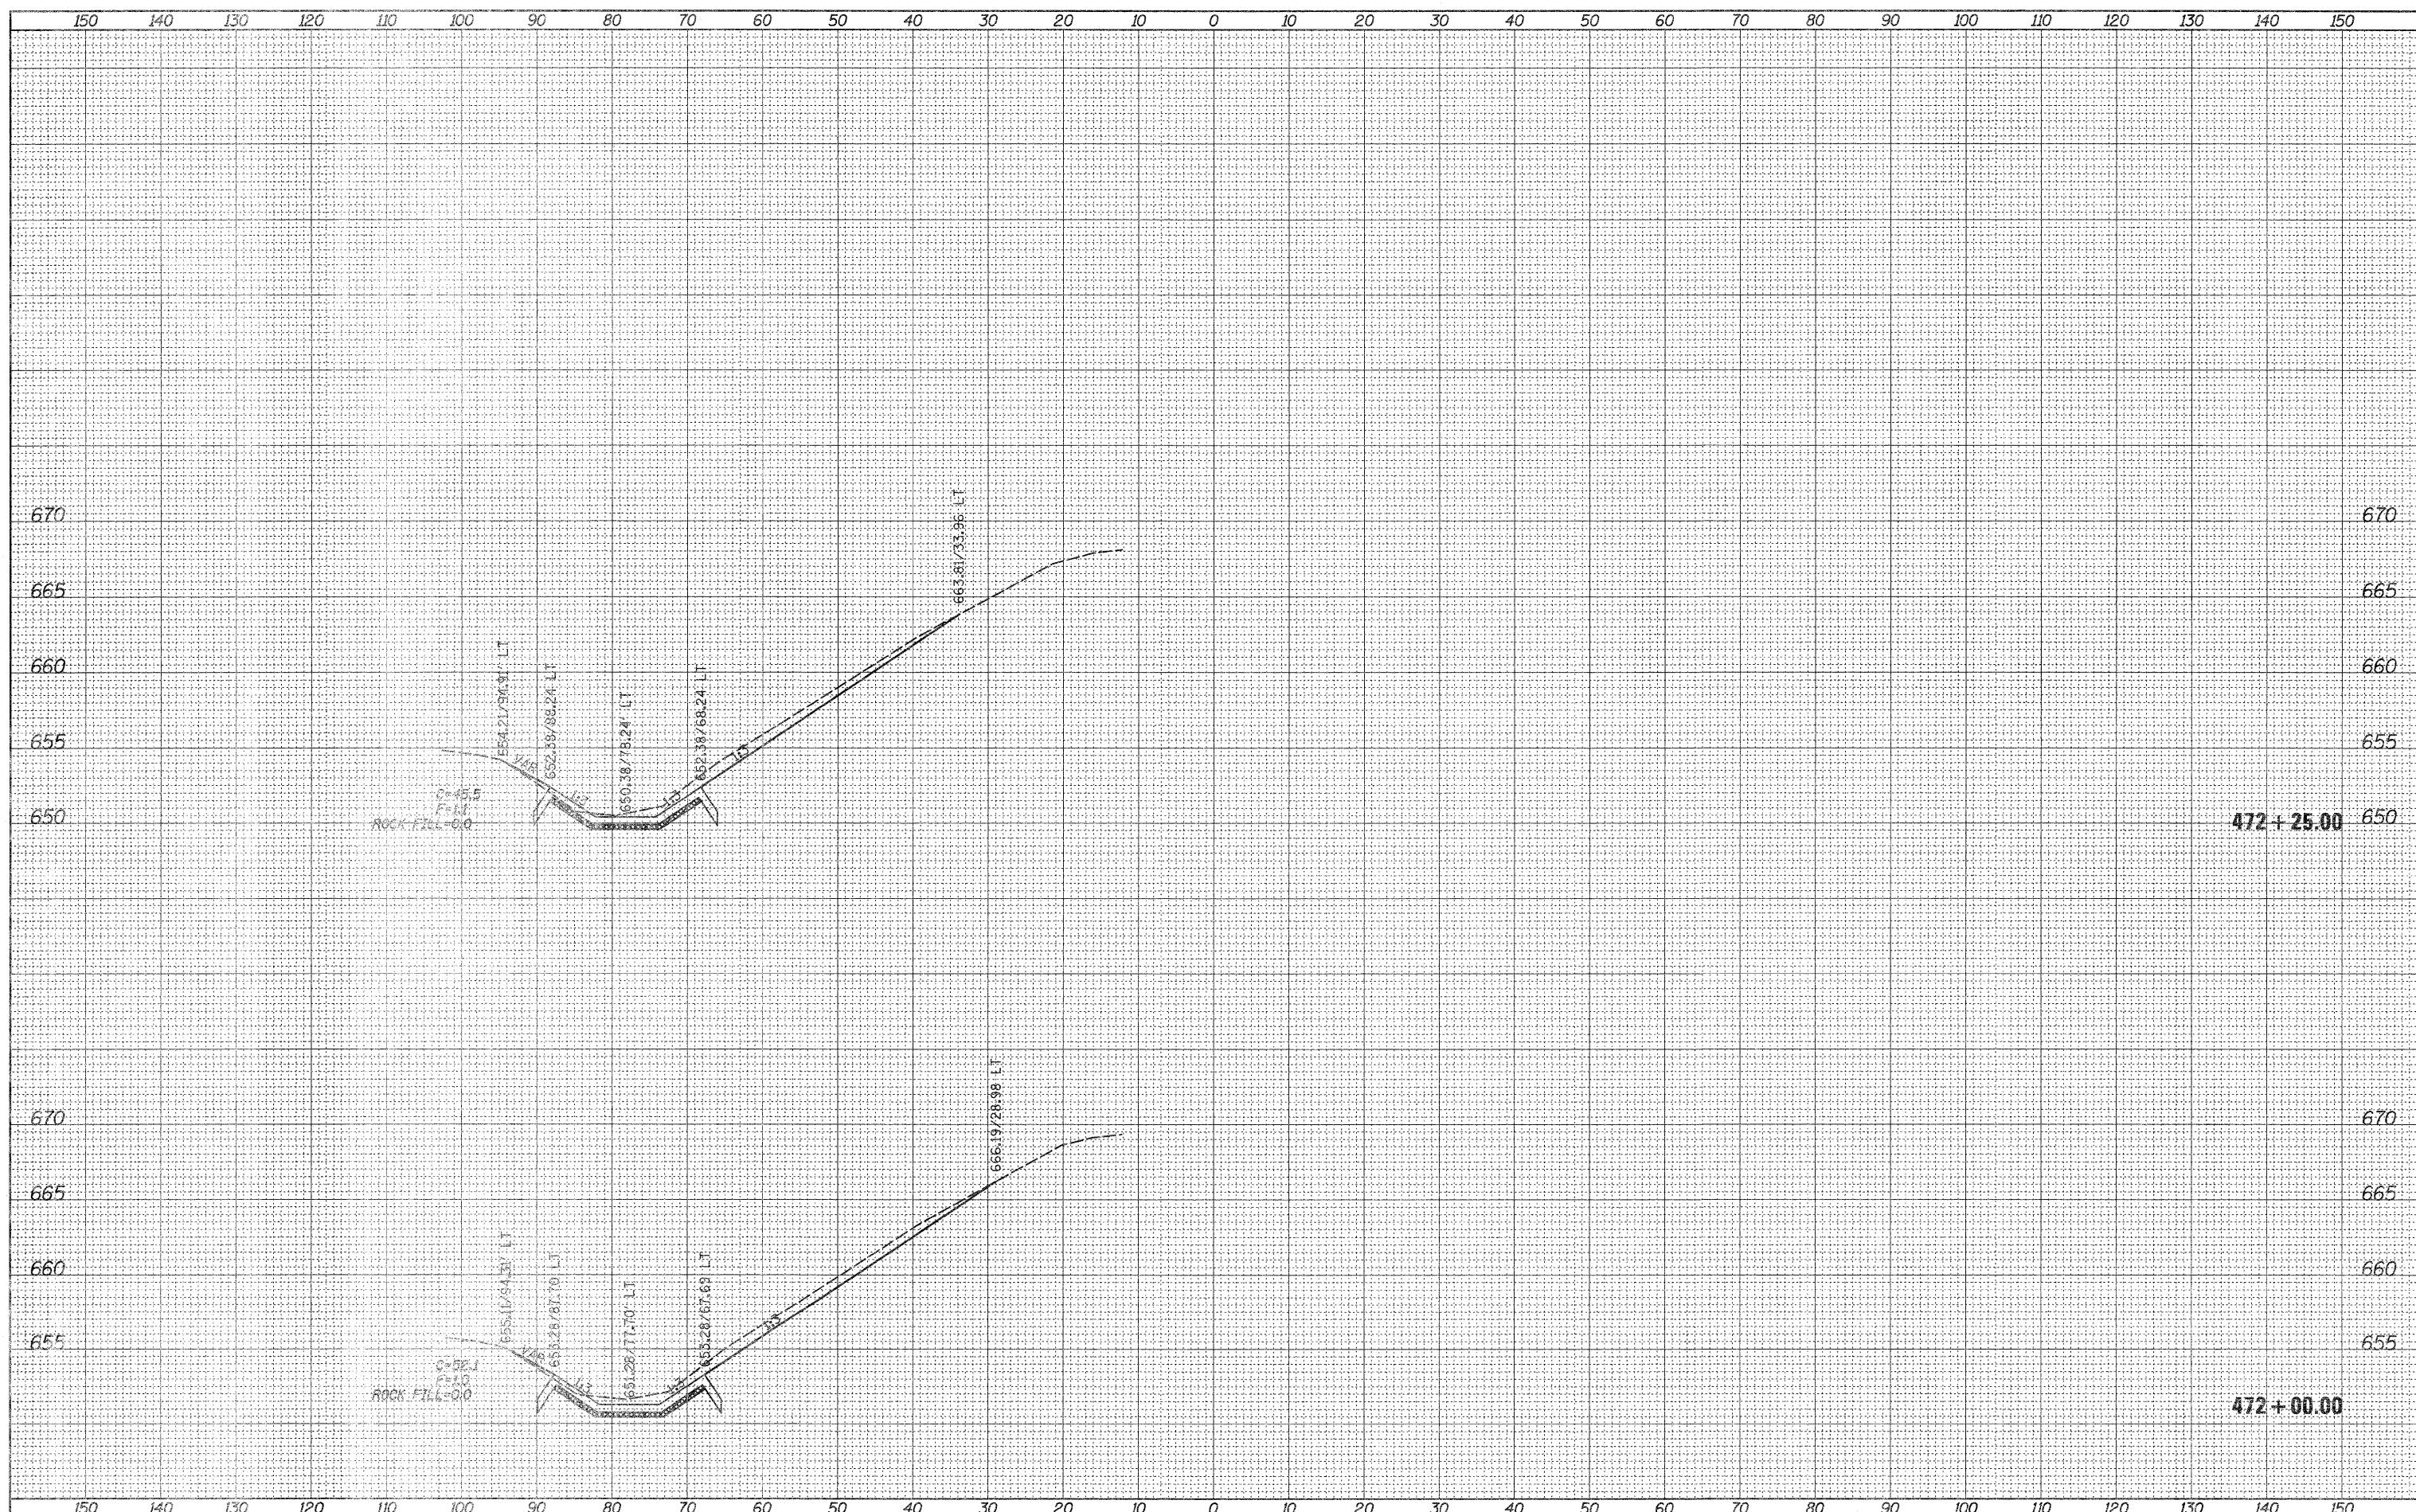

FILE NAME =	USER NAME = ranker*	DESIGNED -	REVISED -	STATE OF ILLINOIS DEPARTMENT OF TRANSPORTATION	US 20 EB (EVERGREEN LN.) MAINLINE CROSS SECTIONS	F.A.P. RTE. 301	SECTION	COUNTY	TOTAL SHEETS	SHEET NO.
ca:\pwwork\pwwork\renkear\1024703\0206912-1.dgn		DRAWN -	REVISED -				44M-1	JO DAVIESS	49	41
PLOT SCALE = 10.0000' / 1"		CHECKED -	REVISED -				CONTRACT NO. 64H92			
PLOT DATE = Thu Apr 12 09:00:58 2012		DATE -	REVISED -				ILLINOIS FED. AID PROJECT			

SCALE: SHEET OF SHEETS STA. 472+00.00 TO STA. 472+25.00