


FINAL SURVEY	SURVEYED	BY	DATE
NOTE BOOK	PLOTTED		
NO.	TEMPERATURE		
	AREAS CHECKED		

ORIGINAL SURVEY	SURVEYED	BY	DATE
NOTE BOOK	PLOTTED		
NO.	TEMPERATURE		
	AREAS CHECKED		

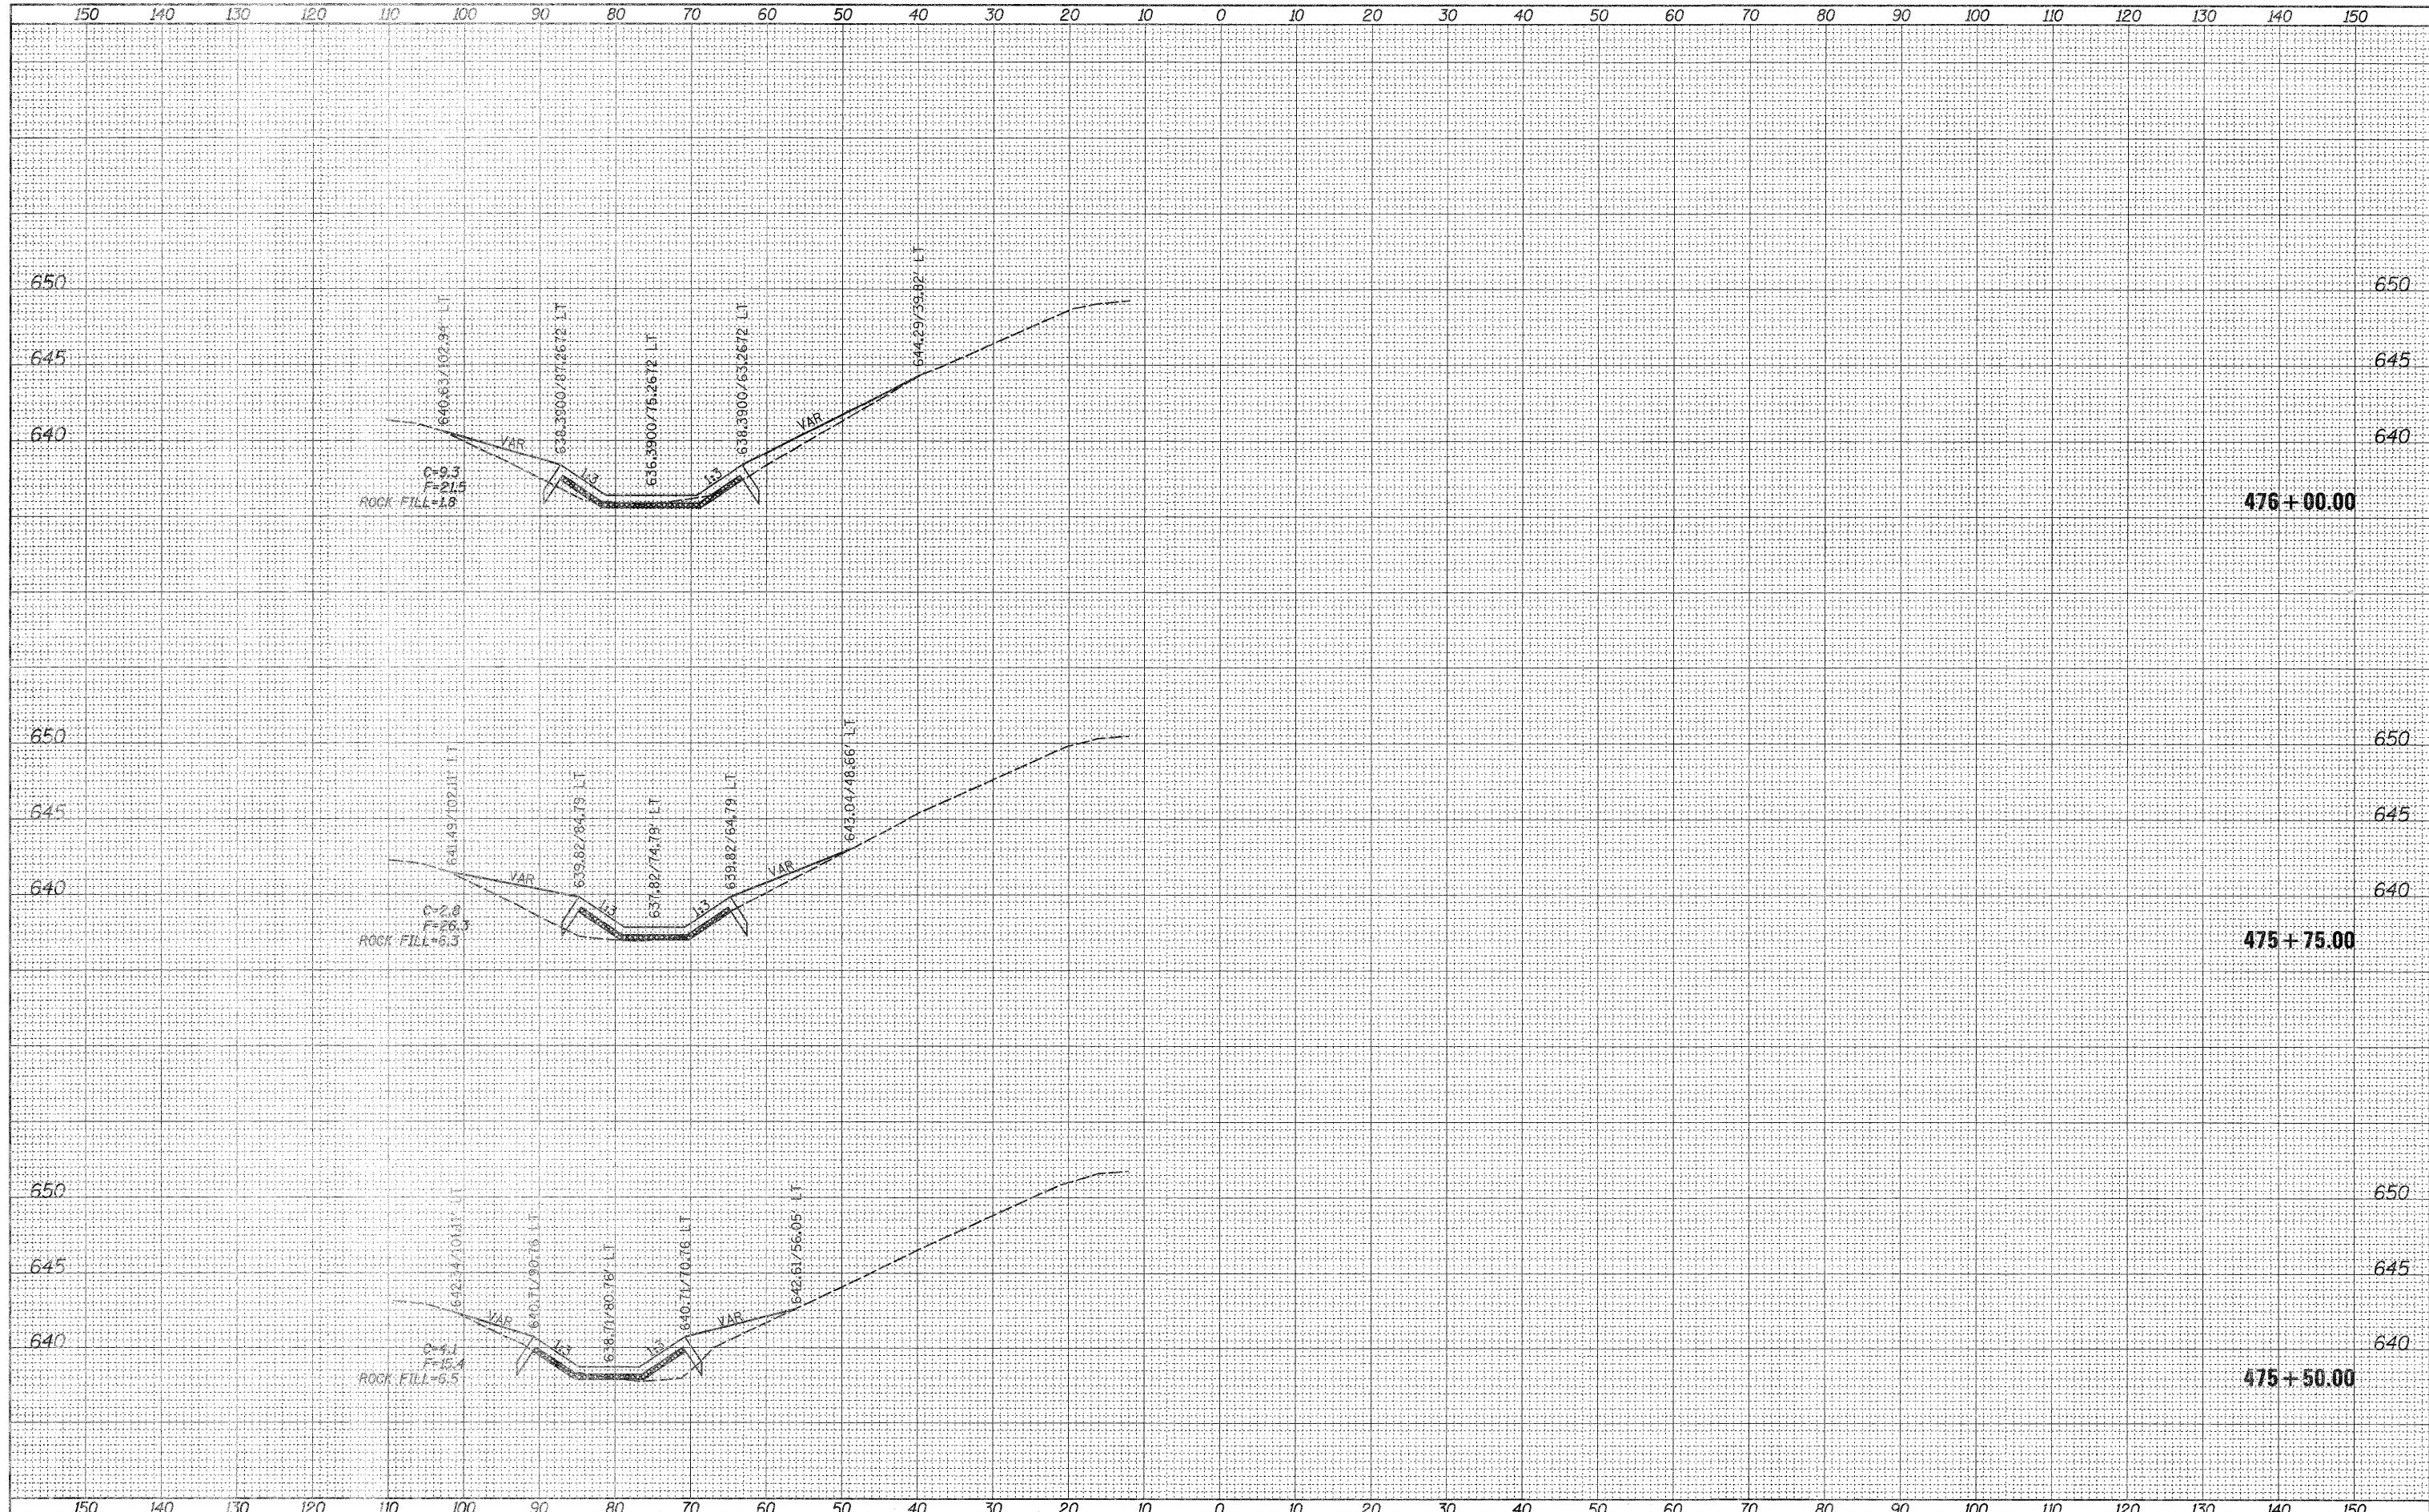

FILE NAME =	USER NAME = renkearw	DESIGNED -	REVISED -	STATE OF ILLINOIS DEPARTMENT OF TRANSPORTATION	US 20 EB (EVERGREEN LN.) MAINLINE CROSS SECTIONS	F.A.P. RTE.	SECTION	COUNTY	TOTAL SHEETS	SHEET NO.
ez:\pwwork\pvidot\renkearw\d0297883\0286912-xx_m.dgn	DRAWN -	REVISED -	301			44M-1	JO DAVIESS	49	46	
PLOT SCALE = 10,0000' / 1"	CHECKED -	REVISED -	CONTRACT NO. 64H92							
PLOT DATE = Thu Apr 12 09:40:02 2012	DATE -	REVISED -	[ILLINOIS] FED. AID PROJECT							