


FILE NO.	DATE
SURVEYED	BY
PLOTTED	
TEMPLATE	
AREAS CHECKED	
NO.	

FILE NO.	DATE
SURVEYED	BY
PLOTTED	
TEMPLATE	
AREAS CHECKED	
NO.	

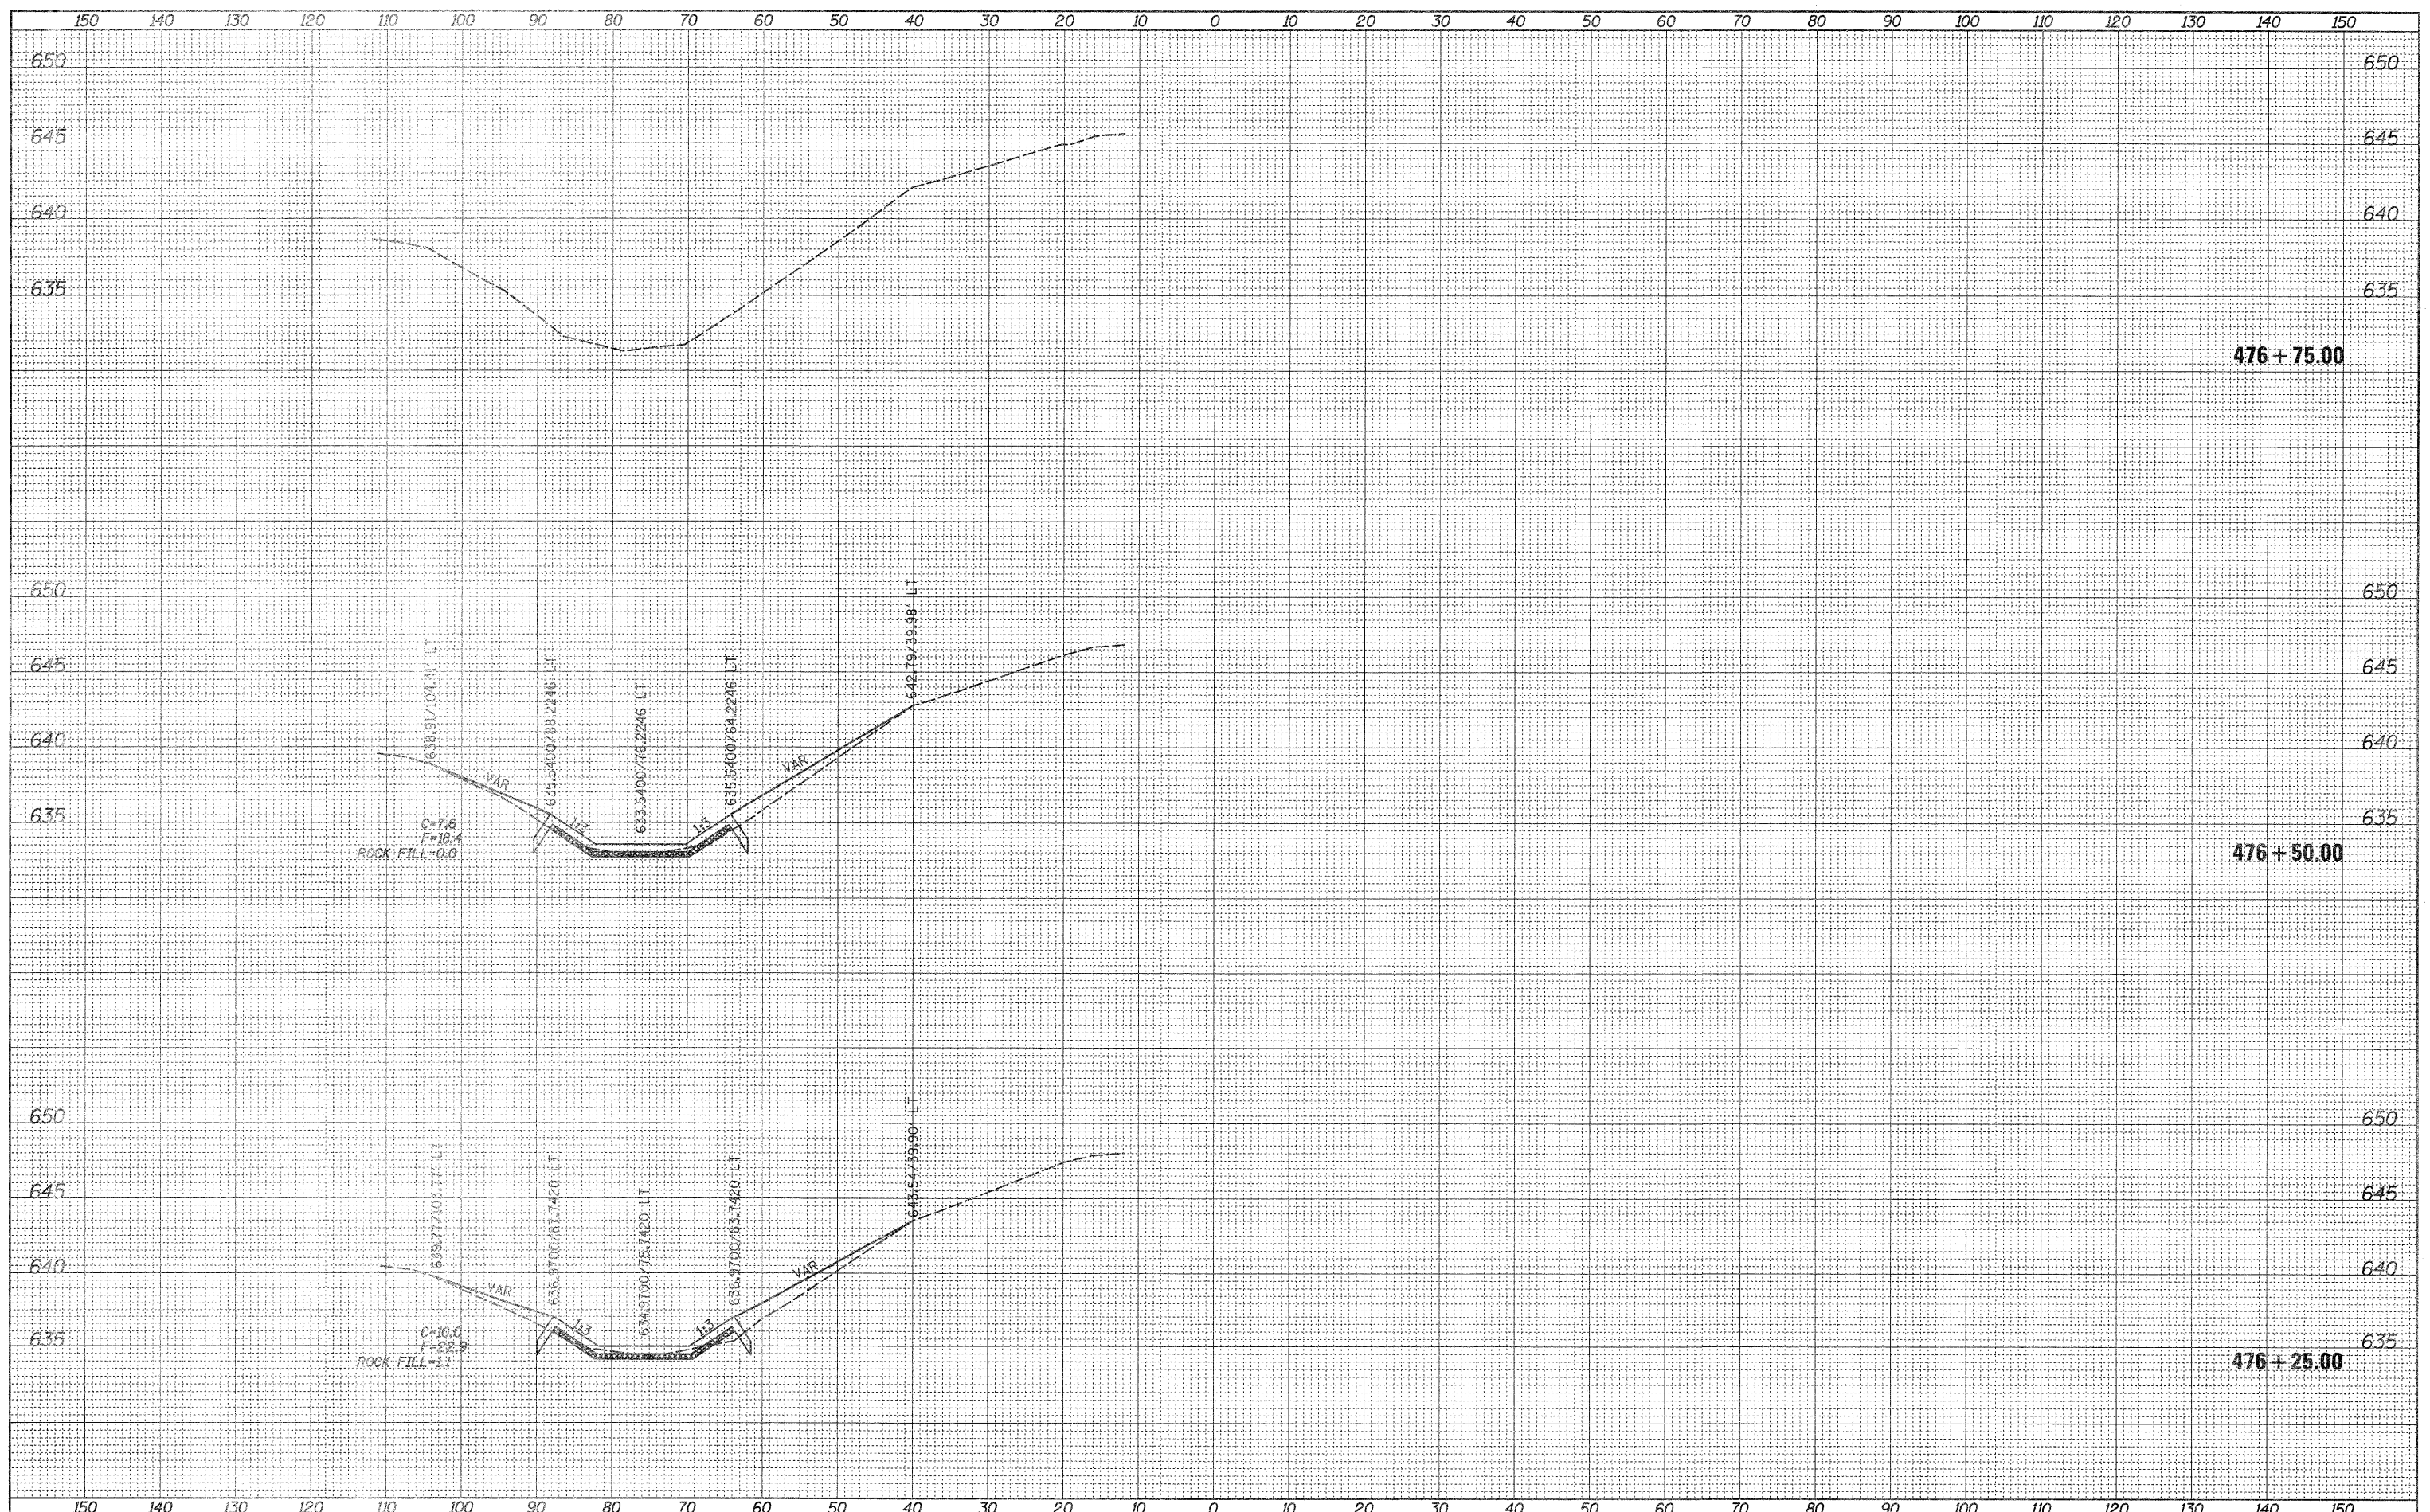

FILE NAME =	USER NAME = rnikas*	DESIGNED -	REVISED -	STATE OF ILLINOIS DEPARTMENT OF TRANSPORTATION	US 20 EB (EVERGREEN LN.) MAINLINE CROSS SECTIONS	F.A.P. RTE. 301	SECTION	COUNTY	TOTAL SHEETS	SHEET NO.
ca:\pwork\pwork\renkeer\0297063\0206912-xx	...	DRAWN -	REVISED -				44M-1	JO DAVIESS	49	47
		CHECKED -	REVISED -				CONTRACT NO. 64H92			
		DATE -	REVISED -				ILLINOIS FED. AID PROJECT			