


FINAL SURVEY BY DATE
 SURVEYED PLOTTED
 NOTE BOOK NO. DATE
 AREAS CHECKED

ORIGINAL SURVEY BY DATE
 SURVEYED PLOTTED
 NOTE BOOK NO. DATE
 AREAS CHECKED

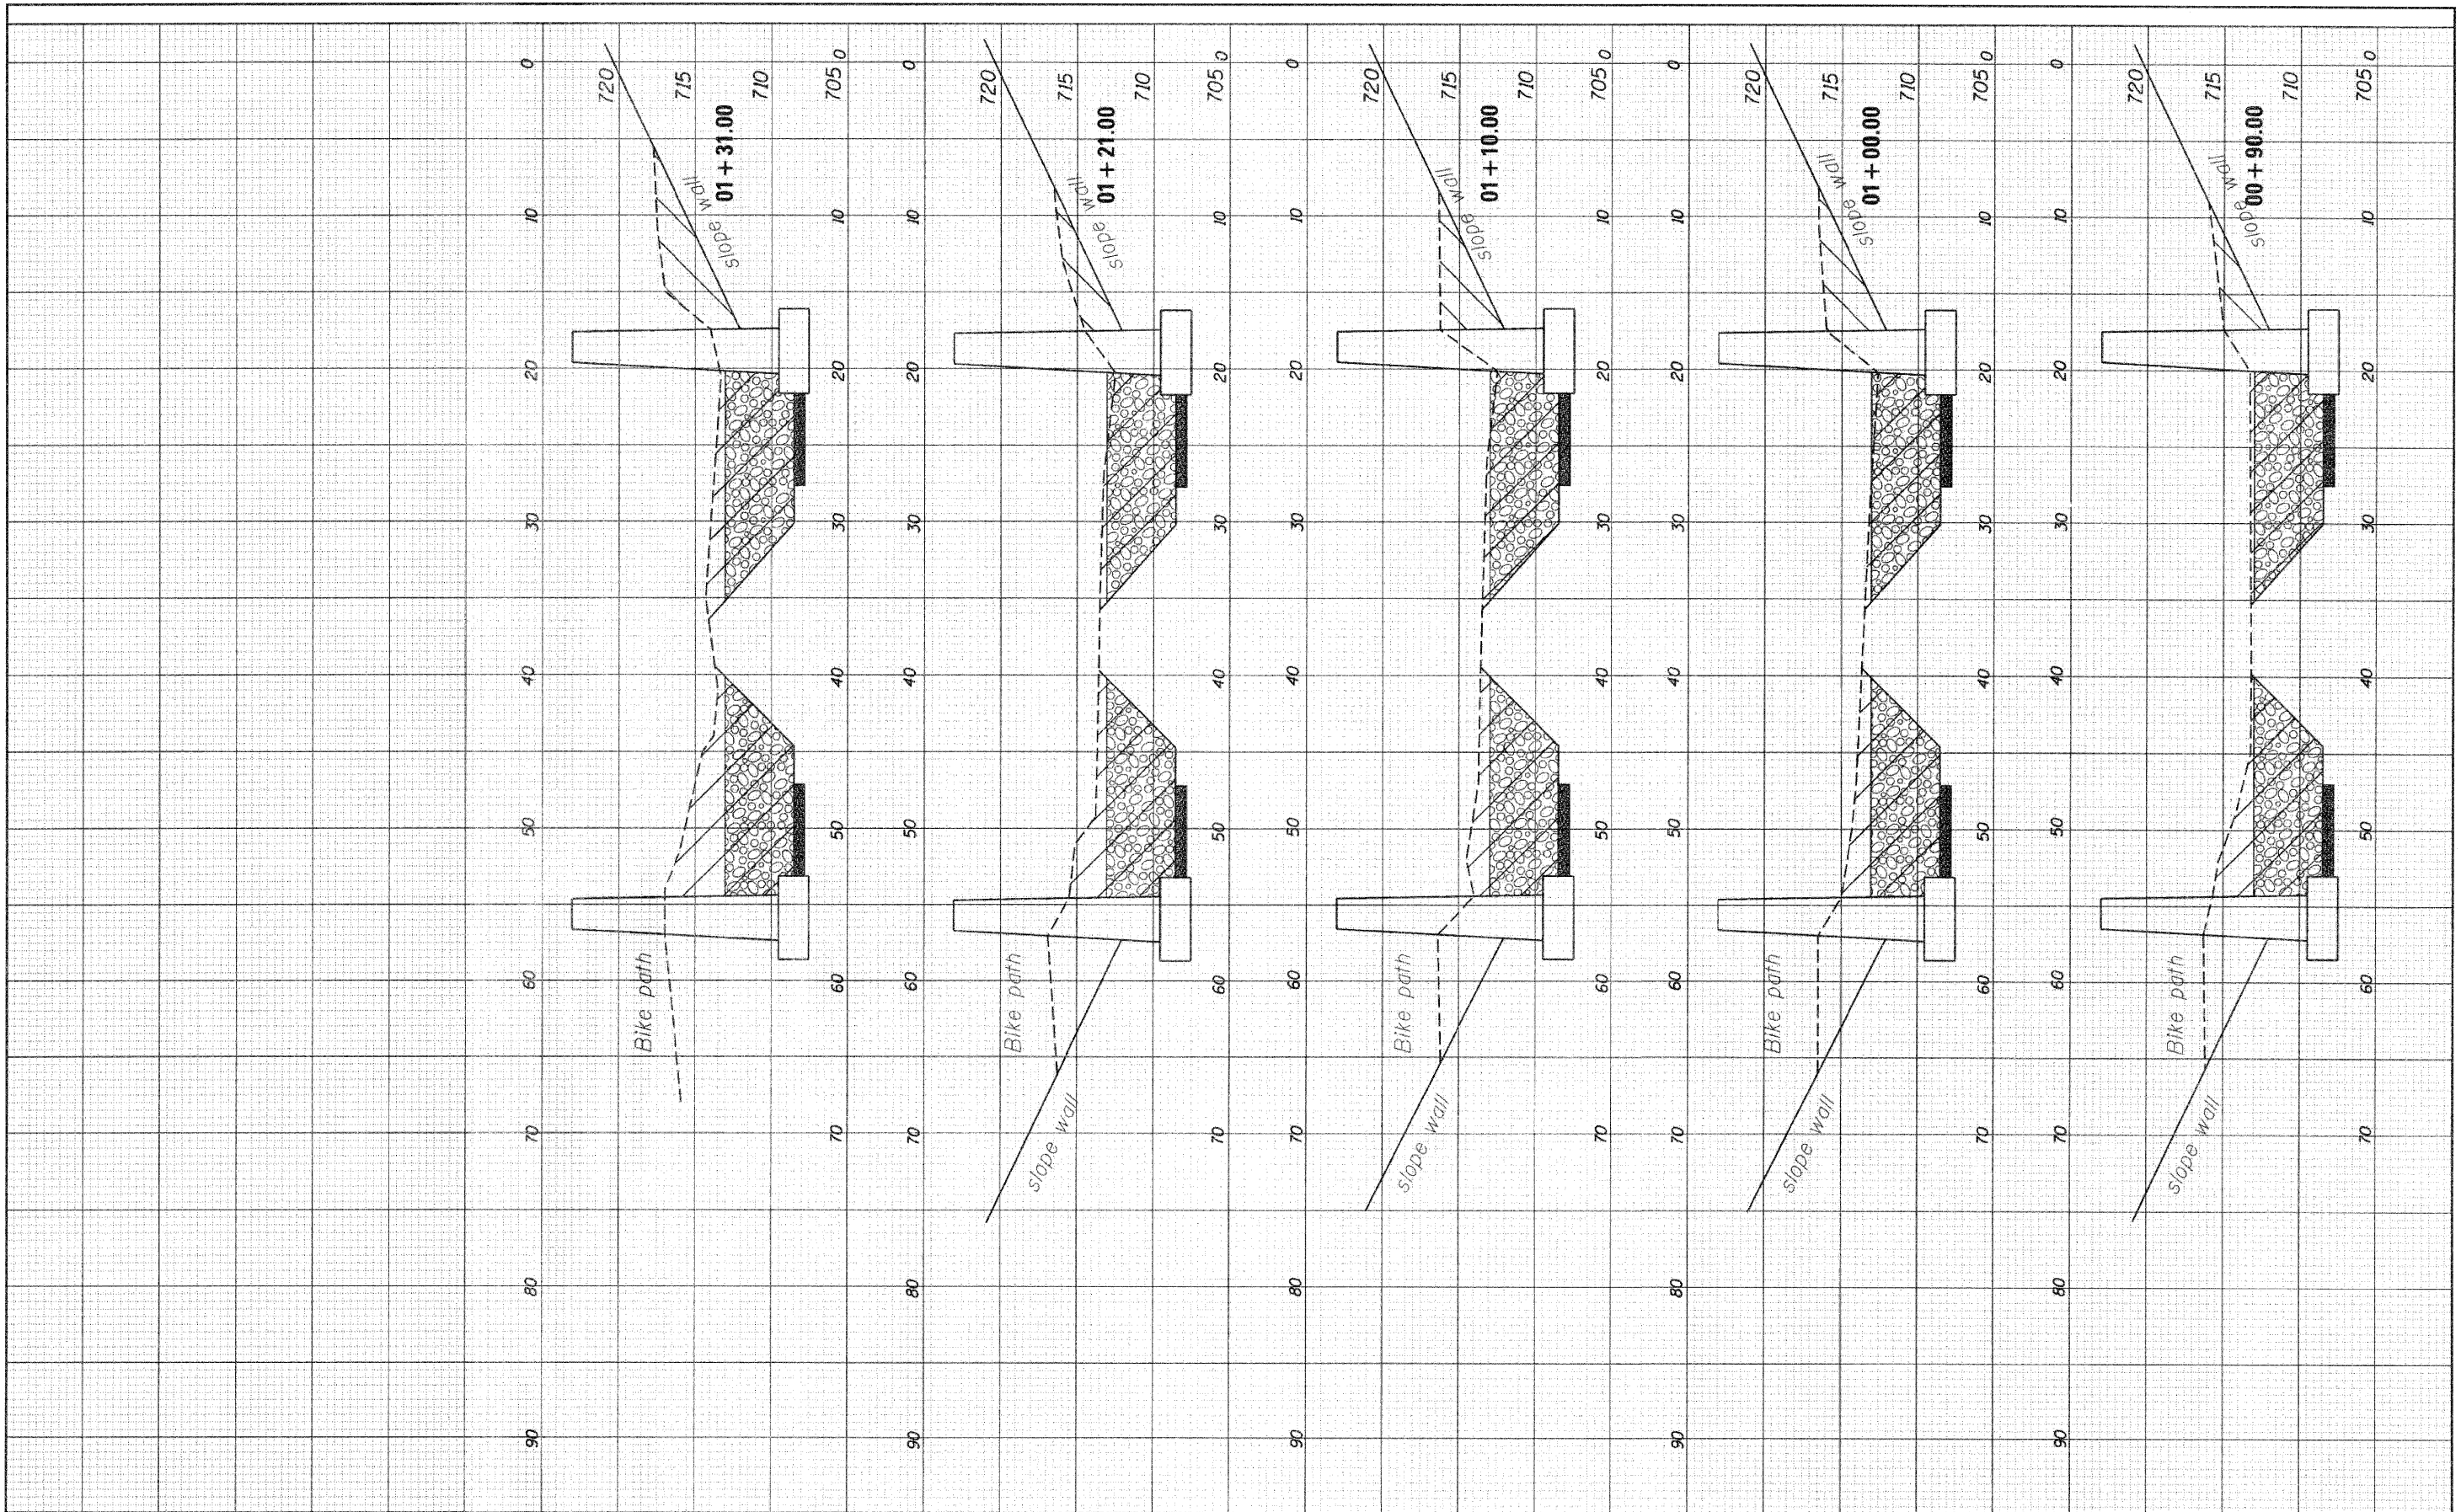

FILE NAME = C:\2007\CORRS\Bridges\SCD\WER\PLANang.dgn

USER NAME = Kronschnbljg
 PLOT SCALE = 50.0000' / in.
 PLOT DATE = 1/30/2012

DESIGNED -	REVISD -
DRAWN -	REVISD -
CHECKED -	REVISD -
DATE -	REVISD -

STATE OF ILLINOIS
 DEPARTMENT OF TRANSPORTATION

US BUS 20
 SCALE: SHEET NO. OF SHEETS STA. 120+50.00 TO STA. 121+50.00

F.A.P. RTE.	SECTION	COUNTY	TOTAL SHEETS	SHEET NO.
738	15B-21M-1	WINNEBAGO	9	6
CONTRACT NO. 64H93			ILLINOIS FED. AID PROJECT	