
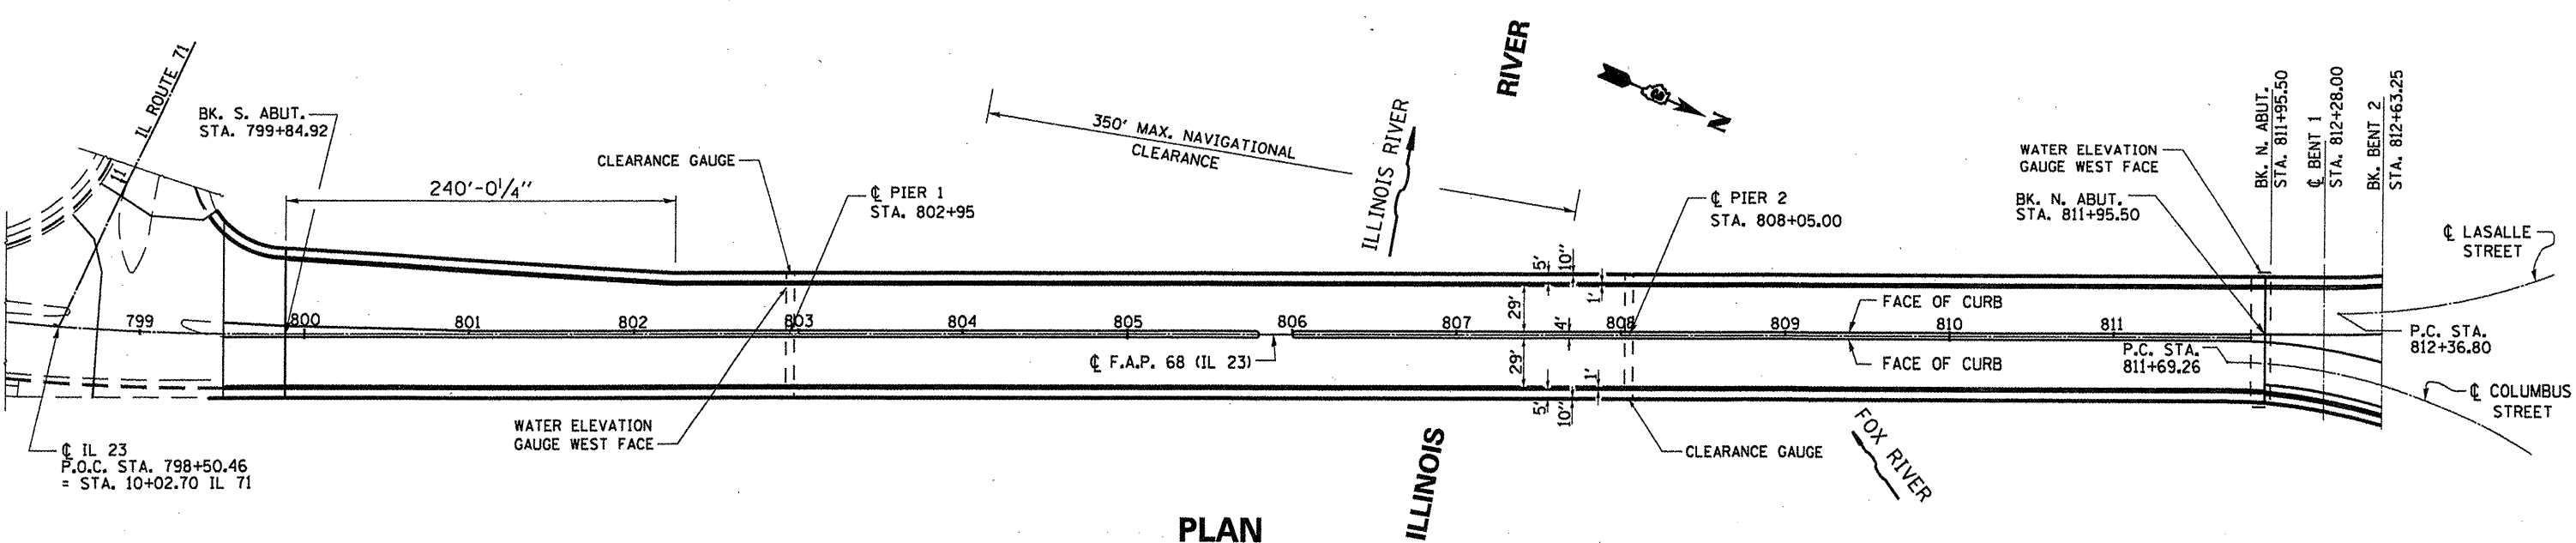


ELEVATION

ELEVATION ALONG COLUMBUS STREET

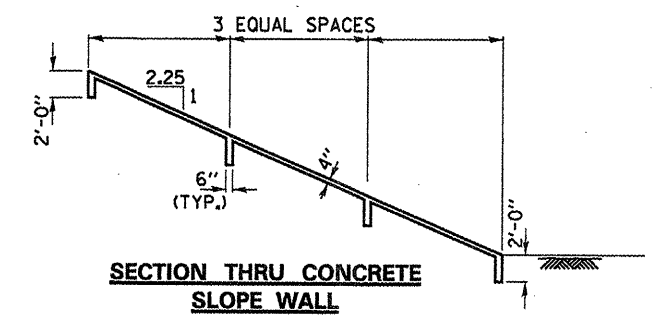

PLAN
SN 050-0180

TOTAL BILL OF MATERIAL

ITEM	UNIT	TOTAL
BLAST CLEANING BRIDGE	SO FT	12744
CONCRETE SURFACE	SO FT	8172
CONCRETE SEALER	SO FT	8172

GENERAL PLAN AND ELEVATION
SN 050-0180
FAP ROUTE 68 (IL 23)
OVER ILLINOIS RIVER
SECTION (IZRI)-3
LASALLE COUNTY
STA. 805+45.00

FILE NAME =	USER NAME = woodshankr1	DESIGNED - YOGESH PATEL	REVISED -	STATE OF ILLINOIS DEPARTMENT OF TRANSPORTATION	PLAN AND ELEVATION FOR S.N. 050-0180	F.A.P. RTE. 68	SECTION (IZRI)-3	COUNTY LASALLE	TOTAL SHEETS 13	SHEET NO. 5	
ci:\pw\work\pexidat\woodshankr1\d0260492\0366833-sh-t-deta1a.dgn	PLOT SCALE = 1/8" = 1'	DRAWN - YOGESH PATEL	REVISED -			SCALE:	SHEET NO. 1 OF 9 SHEETS	STA. _____ TO STA. _____	CONTRACT NO. 66B33		ILLINOIS FED. AID PROJECT
	PLOT DATE = 11/2/2011	CHECKED - BON WOODSHANK	REVISED -								
		DATE -	REVISED -								