


PLAN



**BLAST CLEANING BRIDGE
CONCRETE SURFACE AND
APPLYING CONCRETE SEALER**

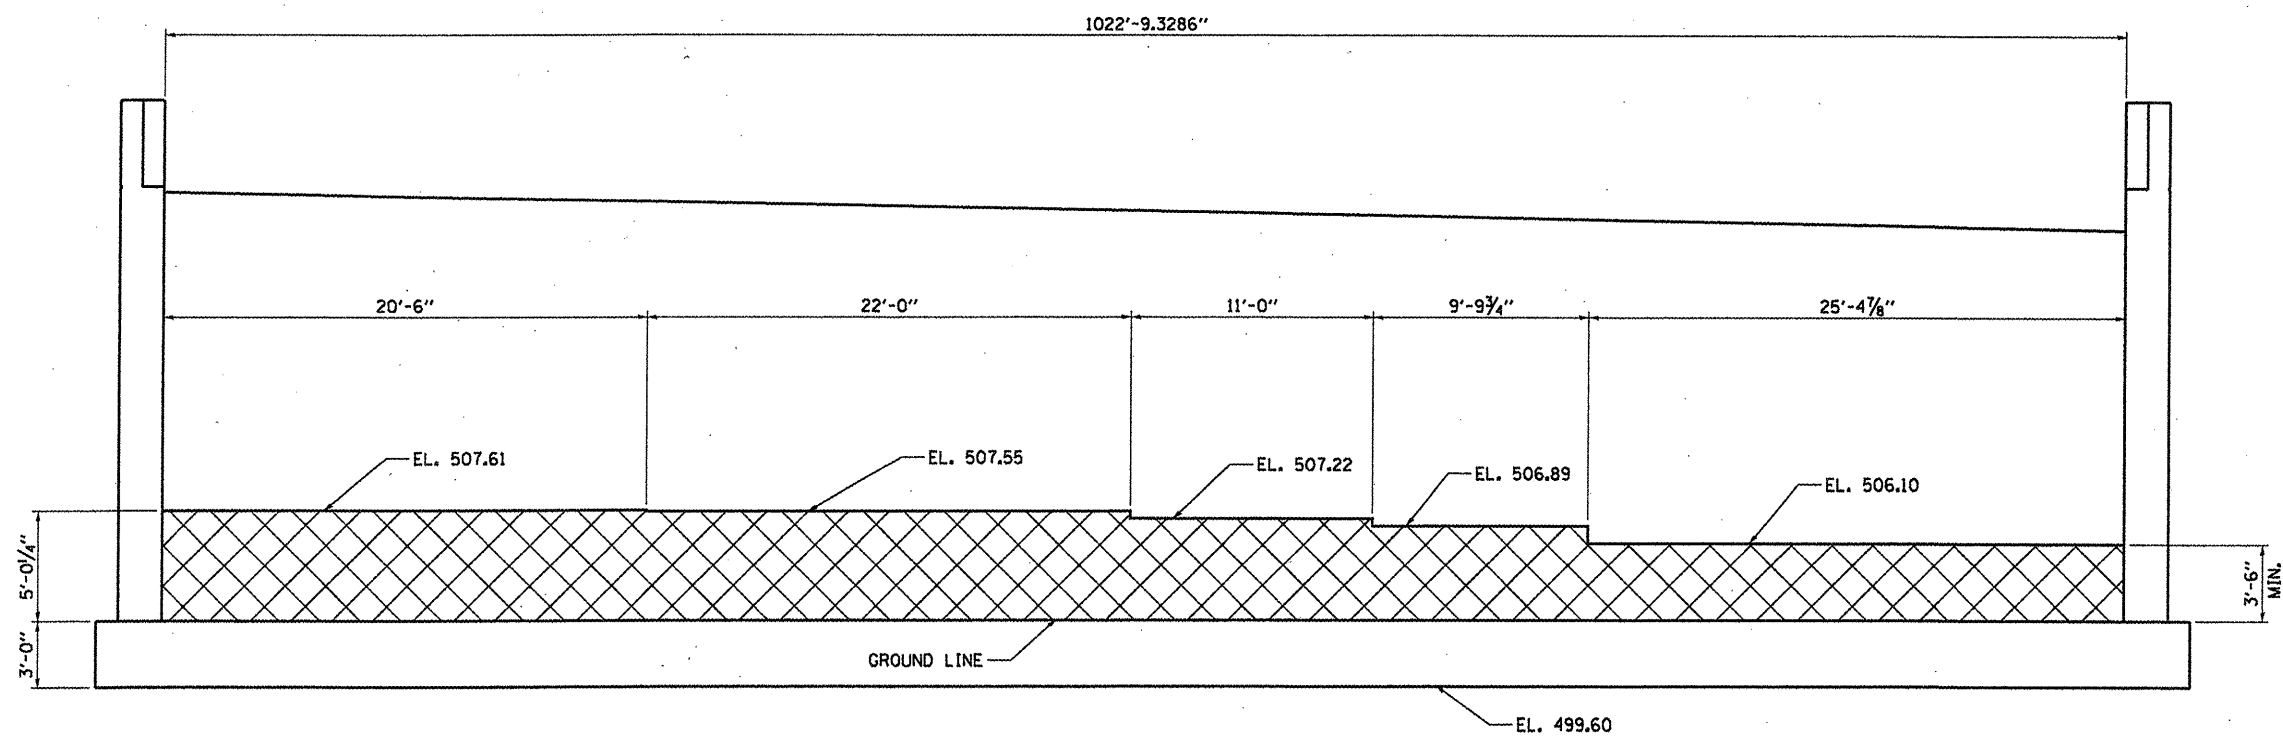

ELEVATION
LOOKING SOUTH

BILL OF MATERIAL

ITEM	UNIT	TOTAL
BLAST CLEANING BRIDGE CONCRETE SURFACE	SO FT	783
CONCRETE SEALER	SO FT	783

SOUTH ABUTMENT
SN 050-0180
FAP ROUTE 68 (IL 23)
OVER ILLINOIS RIVER
SECTION (12R)-3
LASALLE COUNTY
STA. 805+45.00