


**PLAN VIEW**

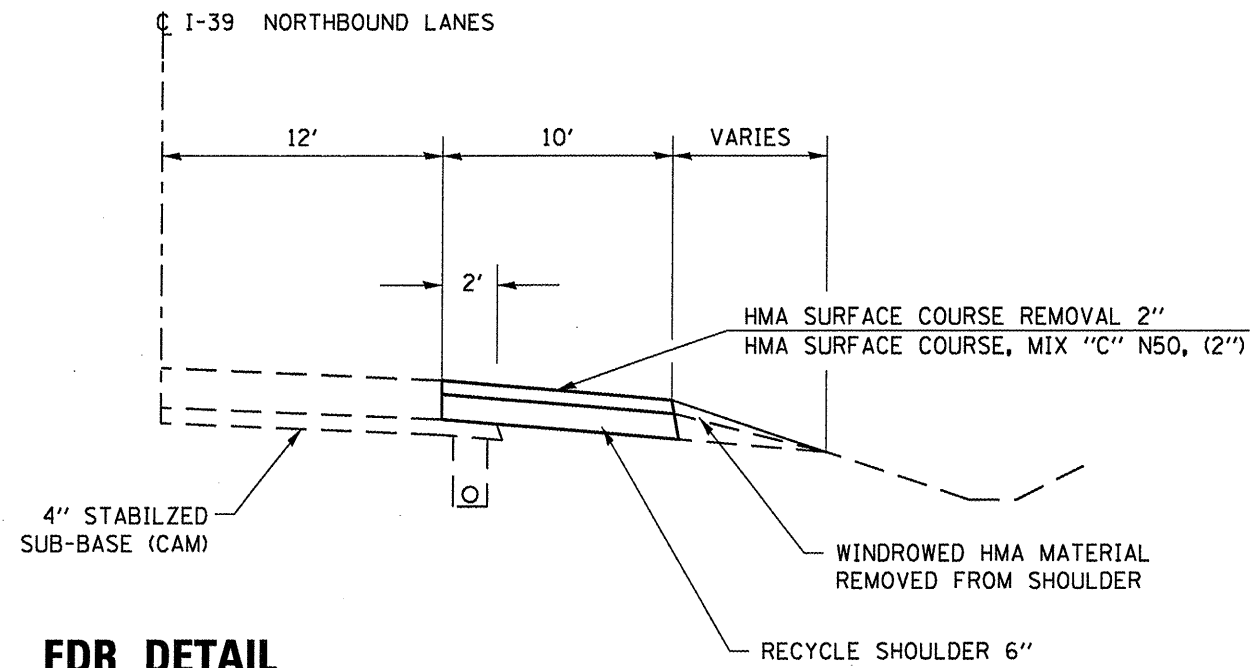

**FDR DETAIL**

FILE NAME =	USER NAME = carpenterdj	DESIGNED - OBS	REVISED -
at:\pw_work\pilot\carpenterdj\0294510\366C02-sht-cover.dgn		DRAWN - OBS	REVISED -
PLOT SCALE = 1/8" = 1' / in.		CHECKED -	REVISED -
PLOT DATE = 4/5/2012		DATE - MARCH 2012	REVISED -

STATE OF ILLINOIS  
DEPARTMENT OF TRANSPORTATION

SCALE: _____		SHEET NO. 1 OF 1 SHEETS		STA. 1084+25 TO STA. 1187+71	
--------------	--	-------------------------	--	------------------------------	--

F.A.I. RTE.	SECTION	COUNTY	TOTAL SHEETS	SHEET NO.
39	(50:51)-1	LA SALLE	7	7
CONTRACT NO. 66C02			ILLINOIS FED. AID PROJECT	