


**LEGEND NOTES**

- PB = INTERSECTION WORK WILL INCLUDE REMOVING AND REPLACING EXISTING PEDESTRIAN PUSH BUTTONS WITH PEDESTRIAN ADA PUSH BUTTONS
- PBH = INTERSECTION WORK WILL INCLUDE REMOVING AND REPLACING EXISTING PEDESTRIAN PUSH BUTTONS WITH PEDESTRIAN ADA PUSH BUTTONS AND EXISTING FLASHING PEDESTRIAN HEADS WITH COUNTDOWN PEDESTRIAN HEADS
- P = INTERSECTION WORK WILL INCLUDE REPLACING EXISTING FLASHING PEDESTRIAN HEADS WITH COUNTDOWN PEDESTRIAN HEADS
- R = WORK WILL INCLUDE RETROFITTING EXISTING FACES WITH NEW LED FACES
- RR = INTERSECTION WORK WILL INCLUDE REMOVING AND REPLACING BATTERIES IN EXISTING UNINTERRUPTABLE POWER SUPPLY

**LEGEND**

- PB52 - IL 50 (KINZIE AVE) & LIBERTY ST\*
- P2 - IL 50 (KINZIE AVE) & BROADWAY ST\*
- P3 - IL 50 & MCKNIGHT RD
- P4 - IL 50 & SOUTH ACCESS RD
- P21 - IL 50 & INDIAN OAKS/ST GEORGE RD (CH8)
- R1 - IL 50 (KINZIE AVE) & LARRY POWER RD
- PBH35 - US 45/52 (KENNEDY DR) & BROADWAY ST
- PBH36 - US 45/52 (KENNEDY DR) & NORTH ST
- PBH37 - US 45/52 (KENNEDY DR) & BLATT BLVD
- RR2 - IL 50 (KINZIE AVE) & NORTH ST

\* WORK WILL ALSO INCLUDE REMOVING AND REPLACING BATTERIES IN EXISTING UNINTERRUPTABLE POWER SUPPLY

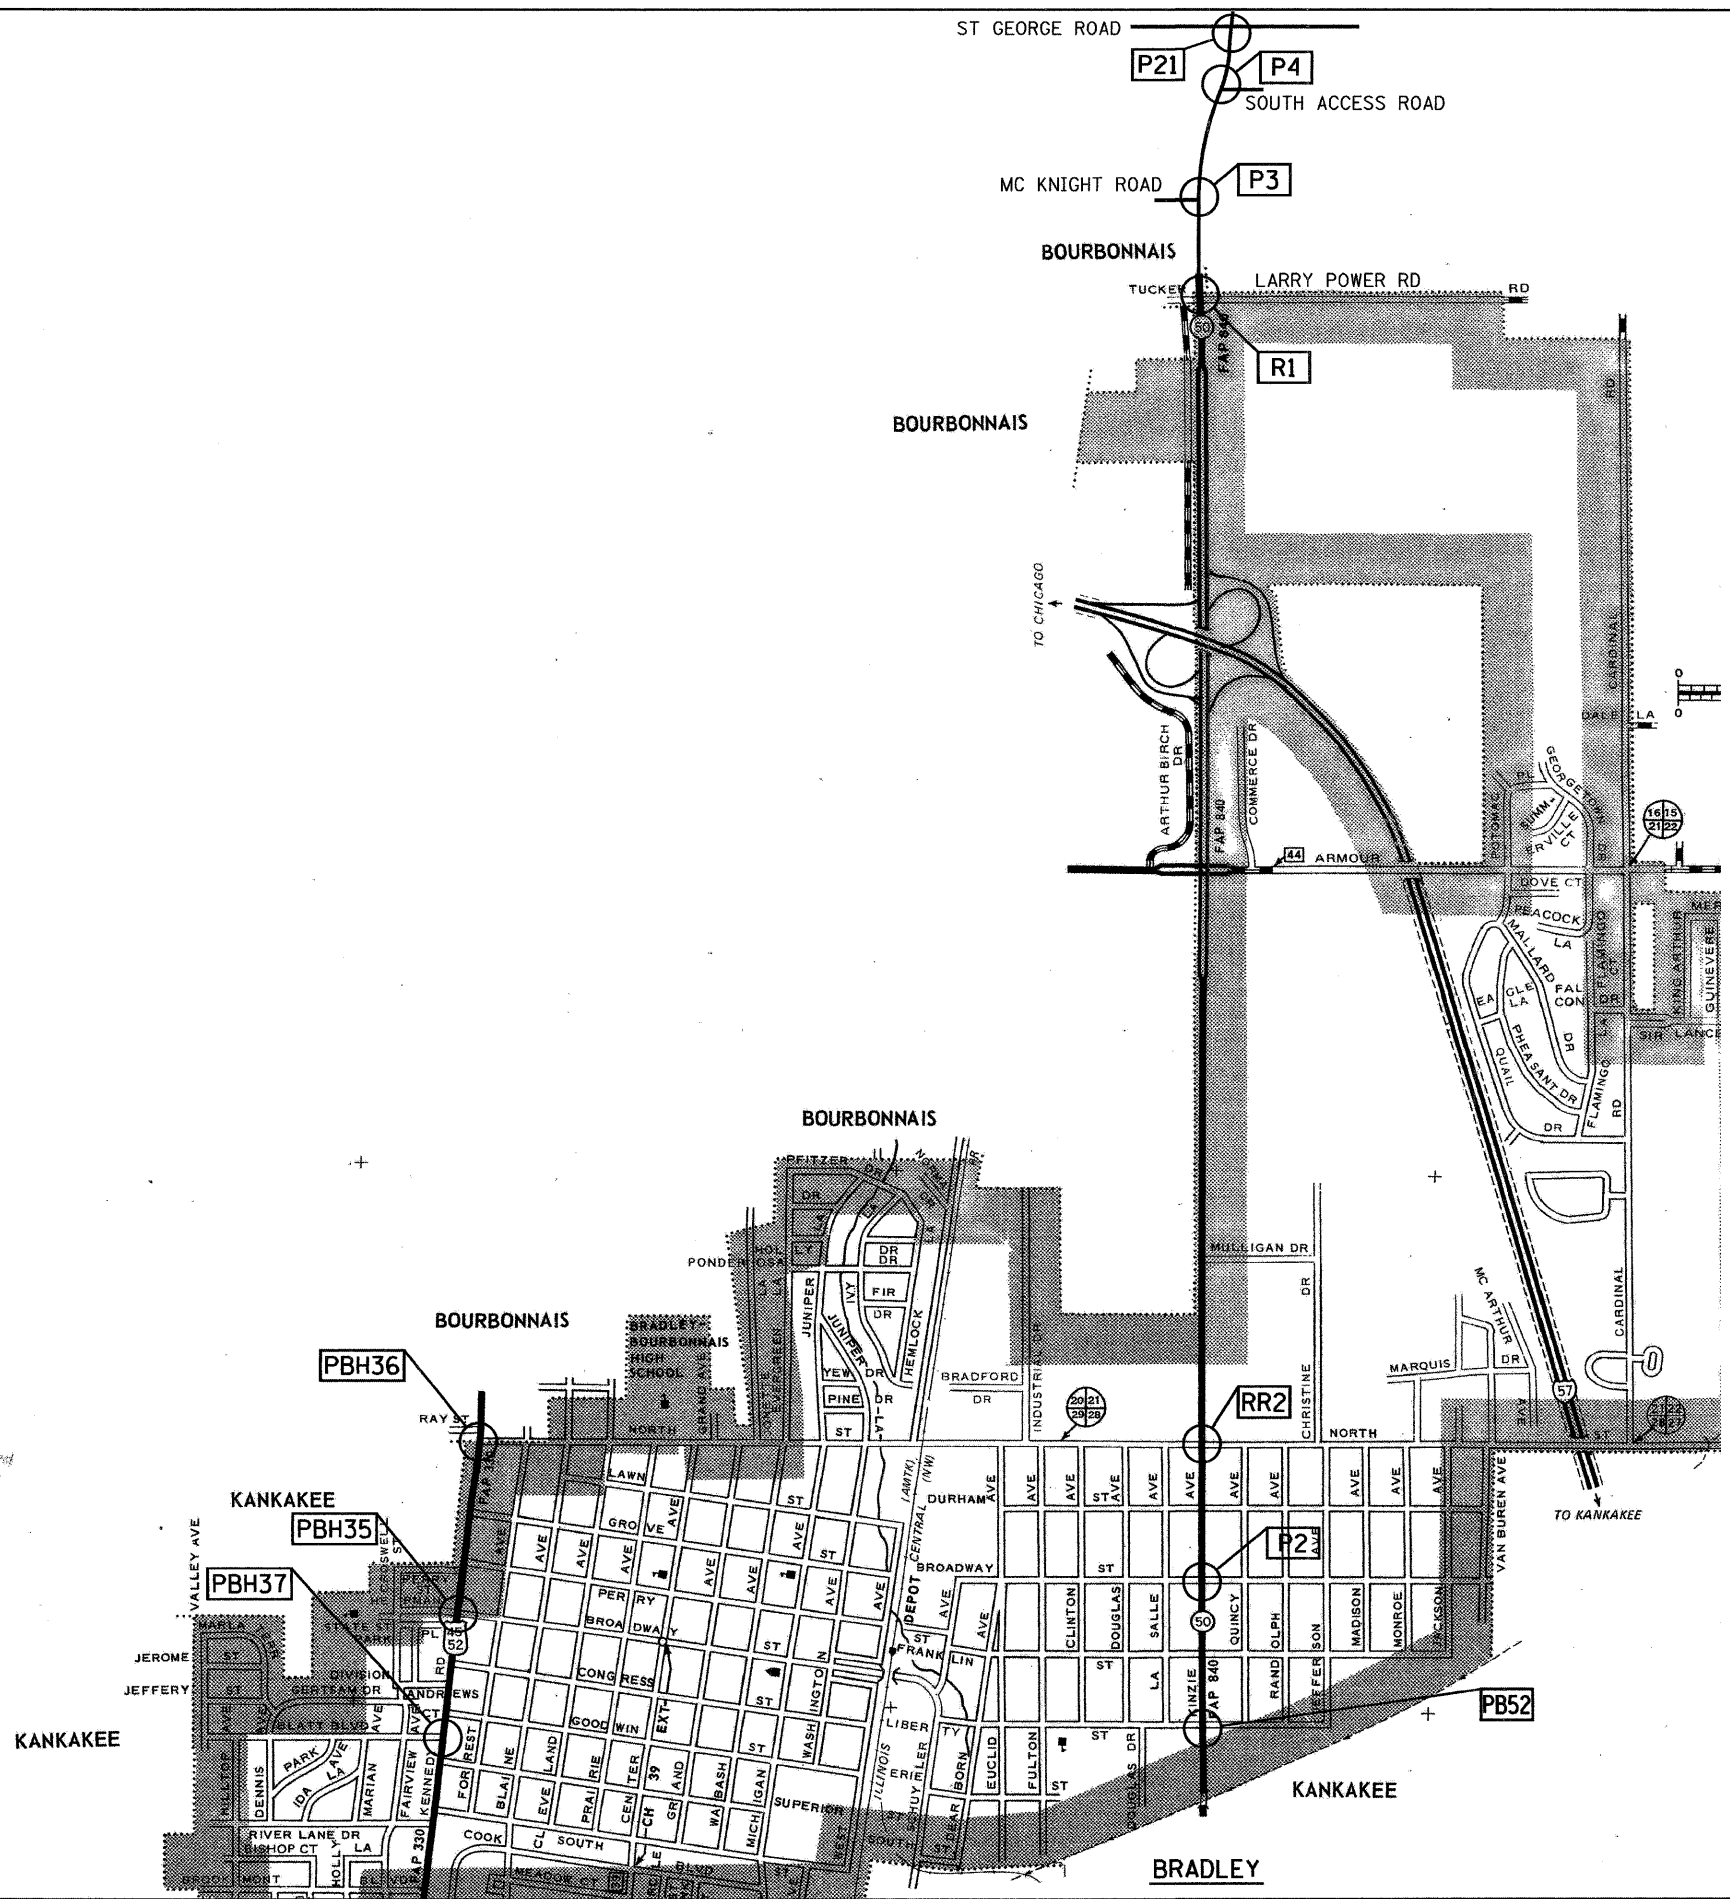

FILE NAME =	0366C13-SHT-LOCMAP-BRADLEY.DGN
USER NAME =	--
DESIGNED =	--
DRAWN =	ARR/NV
CHECKED =	JKC
DATE =	04/12

REVISD =	---
REVISD =	---
REVISD =	---
REVISD =	---

DESIGNED =	--
DRAWN =	ARR/NV
CHECKED =	JKC
DATE =	04/12

REVISD =	---
REVISD =	---
REVISD =	---
REVISD =	---

**STATE OF ILLINOIS  
DEPARTMENT OF TRANSPORTATION**

**INTERSECTION LOCATION MAP  
BRADLEY**

SCALE: N/A    SHEET NO. \_\_\_ OF \_\_\_ SHEETS    STA. \_\_\_\_\_ TO STA. \_\_\_\_\_

F.A. RTE.	SECTION	COUNTY	TOTAL SHEETS	SHEET NO.
--	D-3 LED RETROFIT 2012-5	*	62	6
CONTRACT NO. 66C13				
ILLINOIS FED. AID PROJECT				

\* IROQUOIS & KANKAKEE