


LEGEND

PB3 - IL 113 & BROADWAY ST.
 PB4 - IL 113 & GARFIELD ST.

LEGEND NOTES

PB = INTERSECTION WORK WILL INCLUDE REMOVING AND REPLACING EXISTING PEDESTRIAN PUSH BUTTONS WITH PEDESTRIAN ADA PUSH BUTTONS

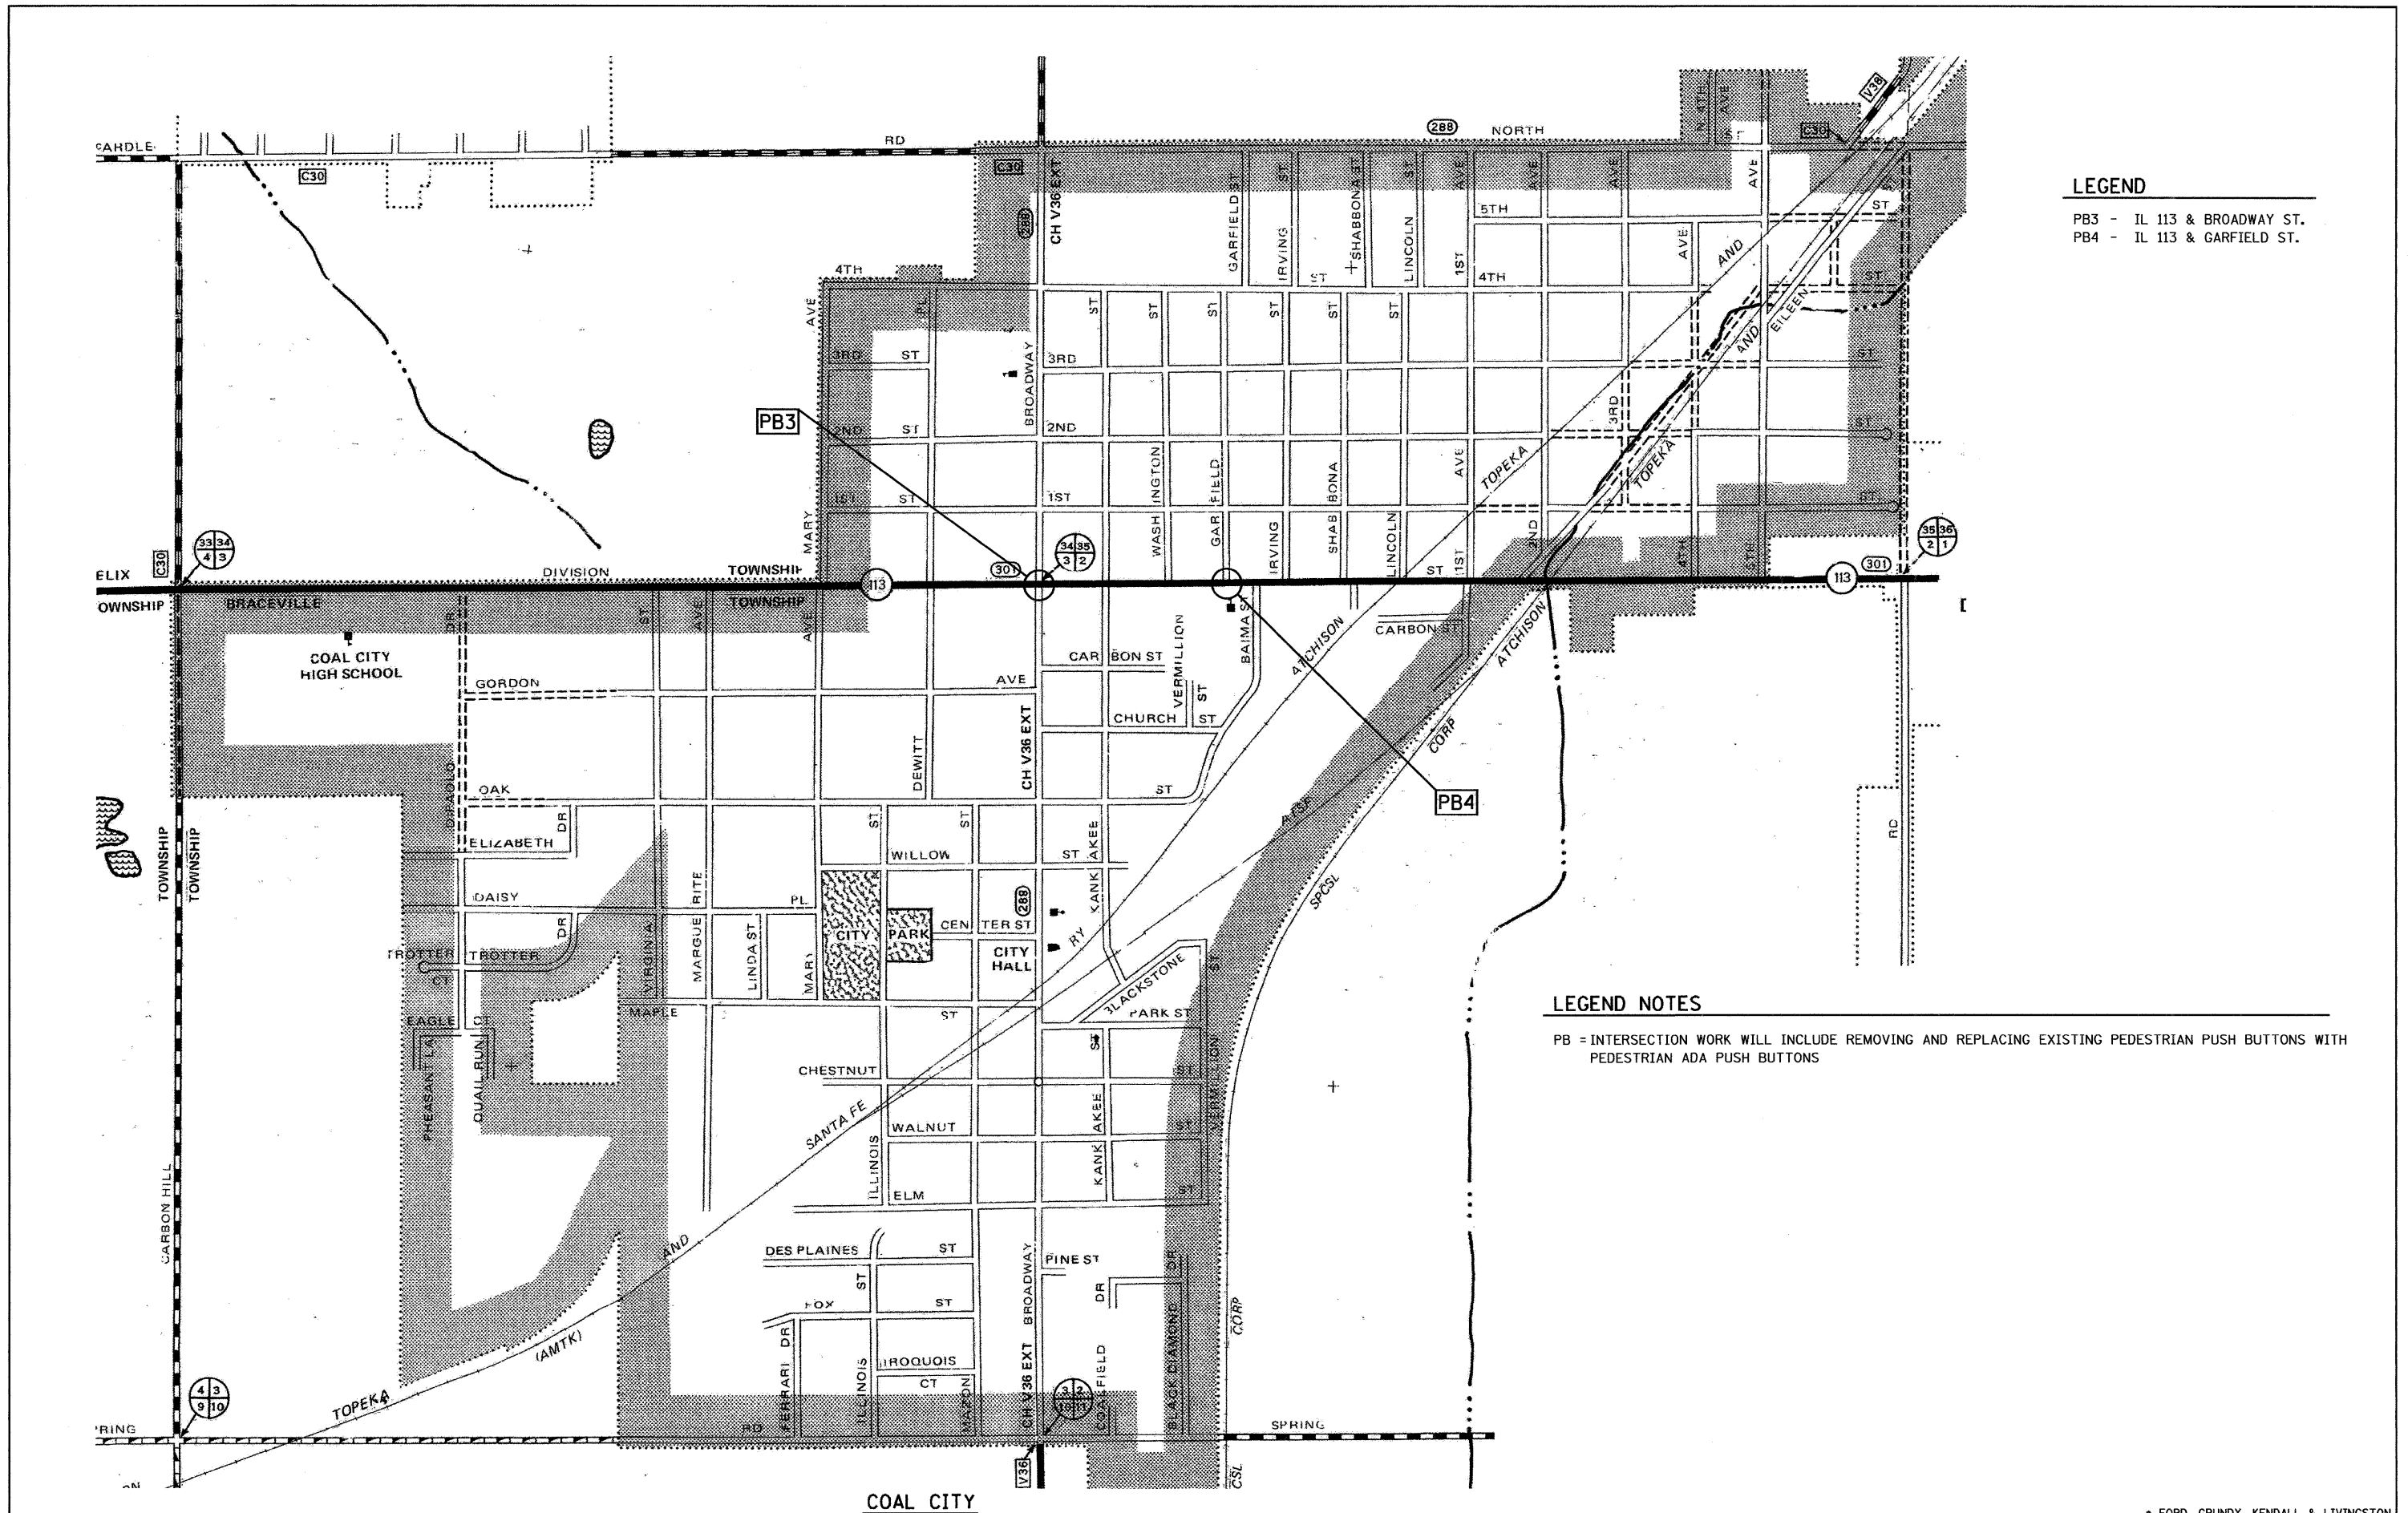

COAL CITY

FILE NAME = 0366C13-SHT-LOCMAP-COAL_CITY.DGN

USER NAME = --
 PLOT SCALE = N/A
 PLOT DATE = 04/12

DESIGNED - --
 DRAWN - ARR/NV
 CHECKED - JKC
 DATE - 04/12

REVISED - --
 REVISED - --
 REVISED - --
 REVISED - --

**STATE OF ILLINOIS
 DEPARTMENT OF TRANSPORTATION**

**INTERSECTION LOCATION MAP
 COAL CITY**
 SCALE: N/A SHEET NO. ___ OF ___ SHEETS STA. _____ TO STA. _____

F.A. RTE.	SECTION	COUNTY	TOTAL SHEETS	SHEET NO.
--	D-3 LED RETROFIT 2012-5	•	62	8
CONTRACT NO. 66C13				
ILLINOIS FED. AID PROJECT				

• FORD, GRUNDY, KENDALL & LIVINGSTON