


**LEGEND NOTES**

R = WORK WILL INCLUDE RETROFITTING EXISTING FACES WITH NEW LED FACES •


• WORK WILL ALSO INCLUDE REMOVING AND REPLACING EXISTING PEDESTRIAN PUSH BUTTONS WITH PEDESTRIAN ADA PUSH BUTTONS AND EXISTING FLASHING PEDESTRIAN HEADS WITH COUNTDOWN PEDESTRIAN HEADS

**LEGEND**

R2 - IL 9/IL 54/& IL 47/SOUTH SANGAMON AVE.  
R3 - US 45/IL 9 & PELL'S ST.

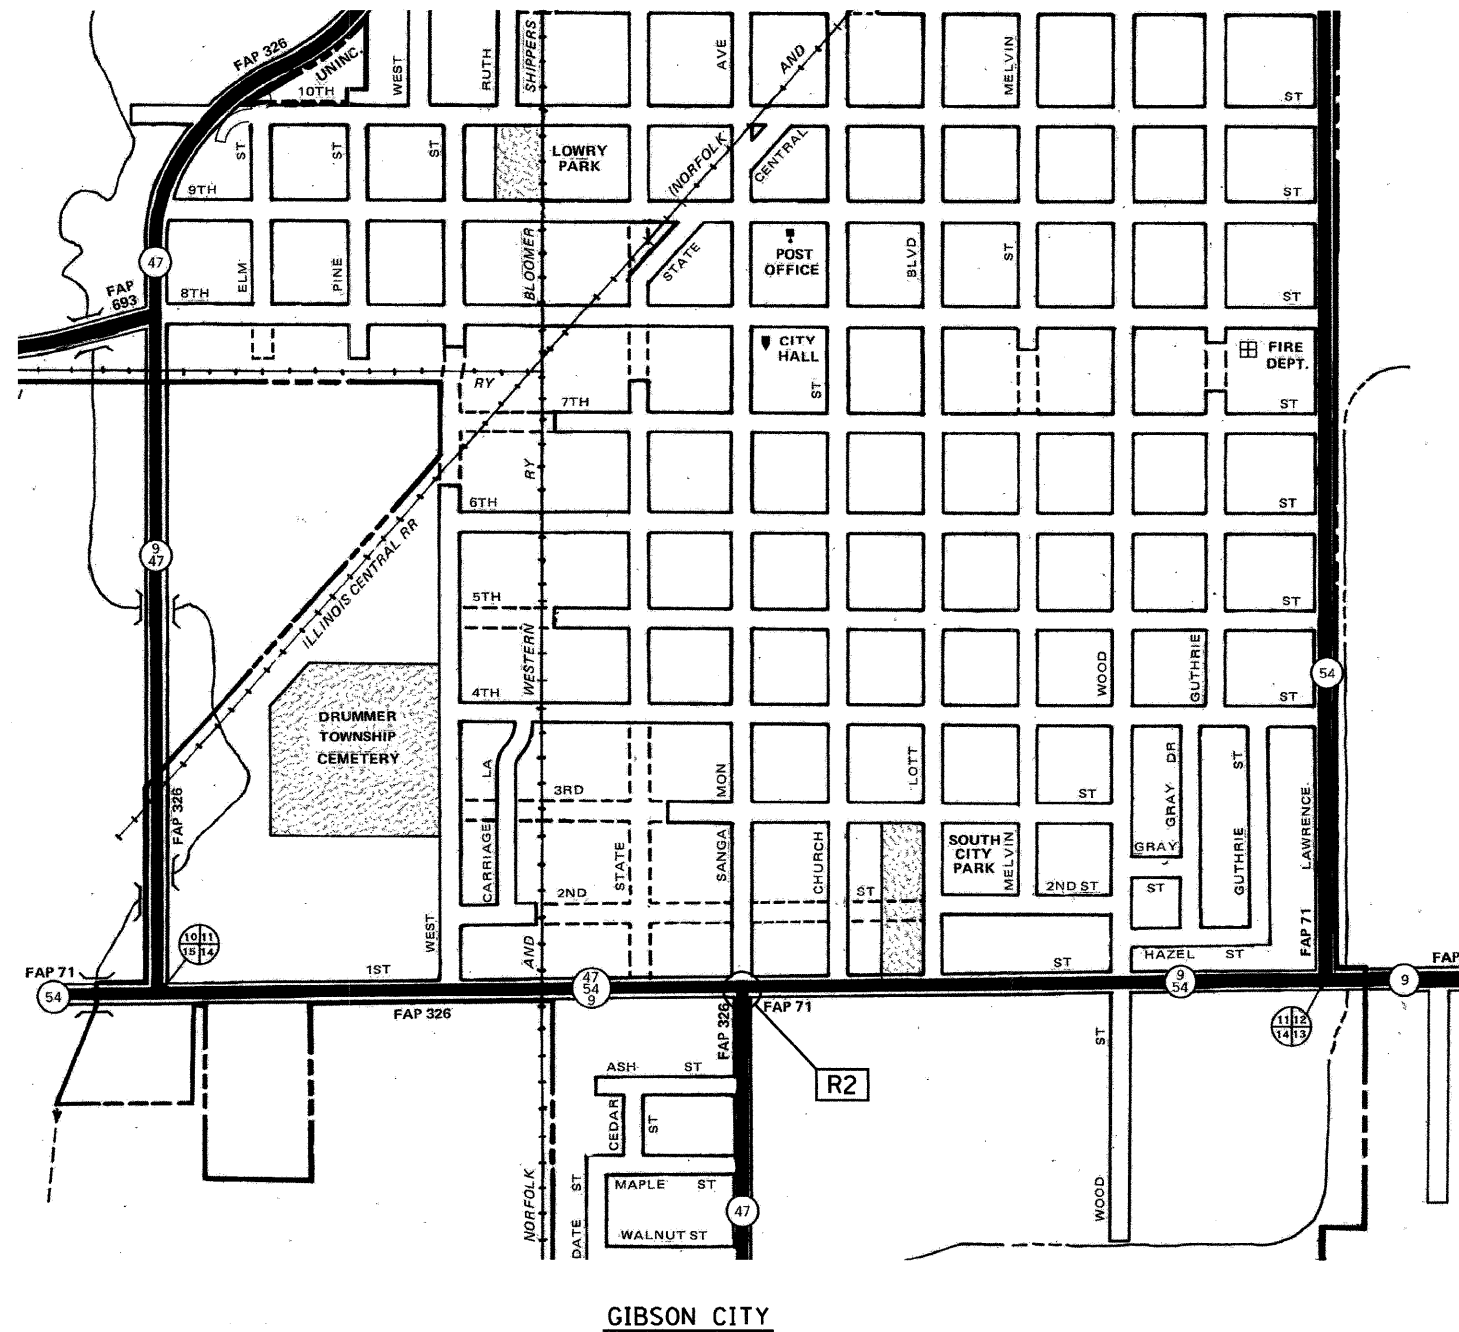

**GIBSON CITY**

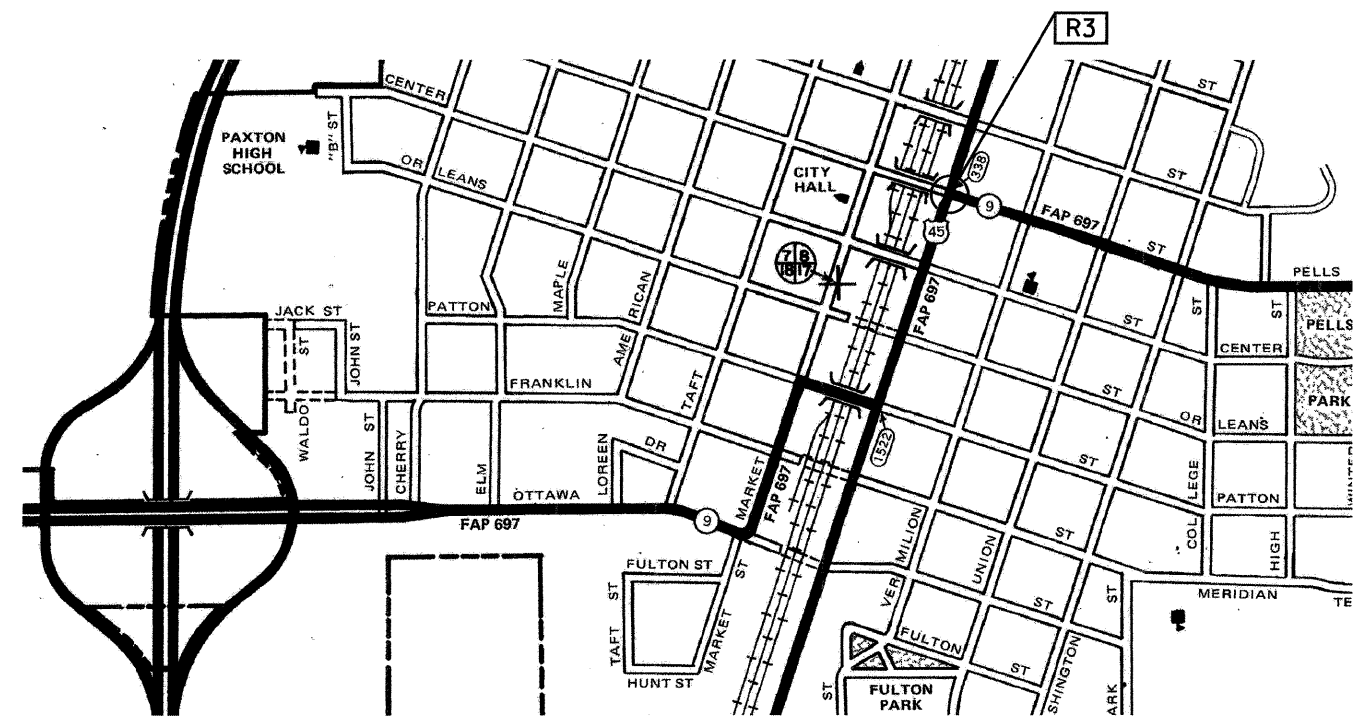

**PAXTON**

FILE NAME = D366C13-SHT-LOCMAP-GIBSON-PAXTON.DGN	USER NAME = --	DESIGNED - --	REVISED - ---	<b>STATE OF ILLINOIS DEPARTMENT OF TRANSPORTATION</b>	<b>INTERSECTION LOCATION MAP GIBSON CITY / PAXTON</b>		F.A. RTE. =	SECTION	COUNTY	TOTAL SHEETS	SHEET NO.
	PLOT SCALE = N/A	CHECKED - JKC	REVISED - ---				--	D-3 LED RETROFIT 2012-5	•	62	12
PLOT DATE = 04/12	DATE - 04/12	REVISED - ---	REVISED - ---	SCALE: N/A	SHEET NO. ___ OF ___ SHEETS	STA. _____ TO STA. _____	ILLINOIS FED. AID PROJECT				

• FORD, GRUNDY, KENDALL & LIVINGSTON

CONTRACT NO. 66C13