


LEGEND NOTES

PBH = INTERSECTION WORK WILL INCLUDE REMOVING AND REPLACING EXISTING PEDESTRIAN PUSH BUTTONS WITH PEDESTRIAN ADA PUSH BUTTONS AND EXISTING FLASHING PEDESTRIAN HEADS WITH COUNTDOWN PEDESTRIAN HEADS

LEGEND

PBH59 - IL 23 (FIRST AVE.) & MCKINLEY RD.
 PBH60 - IL 23 (STATE ST.) & STATE ST. CONNECTION
 PBH61 - IL 23 (STATE ST.) & CENTER ST.
 PBH62 - IL 23 (STATE ST.) & IL 71 (COURTNEY ST. / HITT ST.)

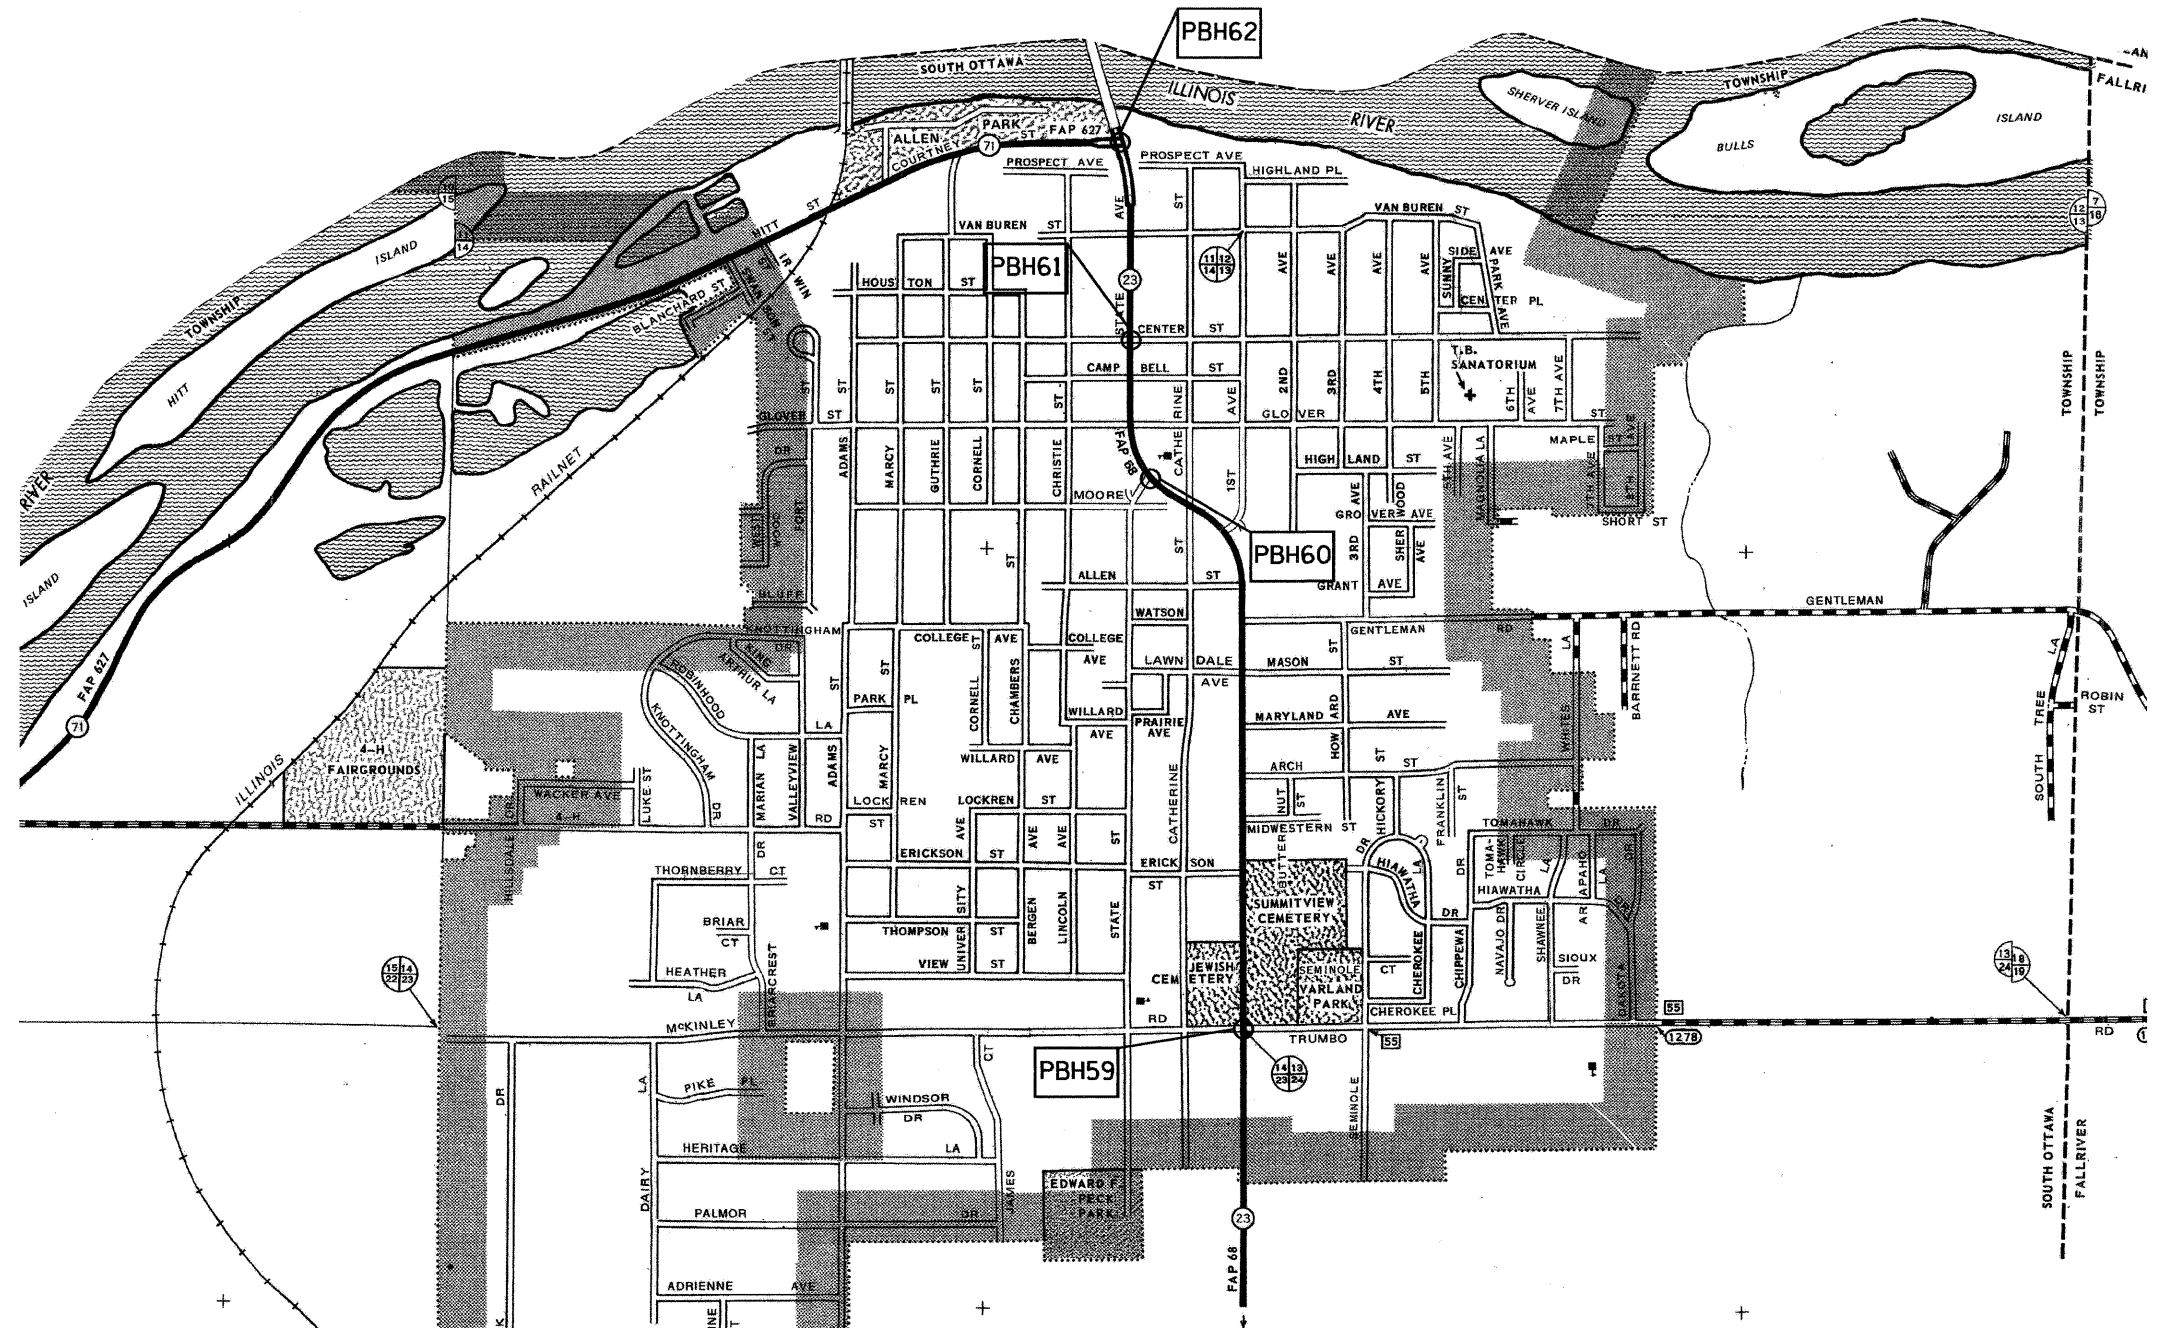

FILE NAME = 0366C13-SHT-LOCMAP-OTTAWA-S.DGN
 USER NAME = --
 PLOT SCALE = N/A
 PLOT DATE = 04/12

DESIGNED - --
 DRAWN - ARR/NV
 CHECKED - JKC
 DATE - 04/12

REVISED - ---
 REVISED - ---
 REVISED - ---
 REVISED - ---

STATE OF ILLINOIS
 DEPARTMENT OF TRANSPORTATION

INTERSECTION LOCATION MAP
 OTTAWA - SOUTH OF ILLINOIS RIVER

SCALE: N/A
 SHEET NO. ___ OF ___ SHEETS
 STA. _____ TO STA. _____

F.A. RTE.	SECTION	COUNTY	TOTAL SHEETS	SHEET NO.
--	D-3 LED RETROFIT 2012-5	*	62	21
CONTRACT NO. 66C13				
ILLINOIS FED. AID PROJECT				

* BUREAU & LASALLE