


**LEGEND NOTES**

- PB = INTERSECTION WORK WILL INCLUDE REMOVING AND REPLACING EXISTING PEDESTRIAN PUSH BUTTONS WITH PEDESTRIAN ADA PUSH BUTTONS
- PBH = INTERSECTION WORK WILL INCLUDE REMOVING AND REPLACING EXISTING PEDESTRIAN PUSH BUTTONS WITH PEDESTRIAN ADA PUSH BUTTONS AND EXISTING FLASHING PEDESTRIAN HEADS WITH COUNTDOWN PEDESTRIAN HEADS
- R = WORK WILL INCLUDE RETROFITTING EXISTING FACES WITH NEW LED FACES
- U = INTERSECTION WORK WILL INCLUDE REMOVAL AND REPLACEMENT OF UNINTERRUPTABLE POWER SUPPLY
- WORK WILL ALSO INCLUDE REMOVING AND REPLACING BATTERIES IN EXISTING UNINTERRUPTABLE POWER SUPPLY
- WORK WILL ALSO INCLUDE REMOVING AND REPLACING UNINTERRUPTABLE POWER SUPPLY

**LEGEND**

- PB45 - IL 116 (HOWARD ST.) & ELM ST. ••
- PBH26 - IL 116 (HOWARD ST.) & LADD ST. •
- PBH27 - IL 116 (HOWARD ST.) & MILL ST. •
- PBH28 - IL 116 (HOWARD ST.) & MAIN ST. •
- PBH29 - IL 116 (HOWARD ST.) & MARROW ST. (SCHOOL SIGNAL)
- R8 - IL 116 & WAL-MART/NORMAN DR. •
- R9 - IL 116 & DEERFIELD RD. •
- R10 - OLD 66/IL 116 & HOWARD ST. •
- U1 - IL 23 & OLD 66
- U2 - IL 116 & OLD 66

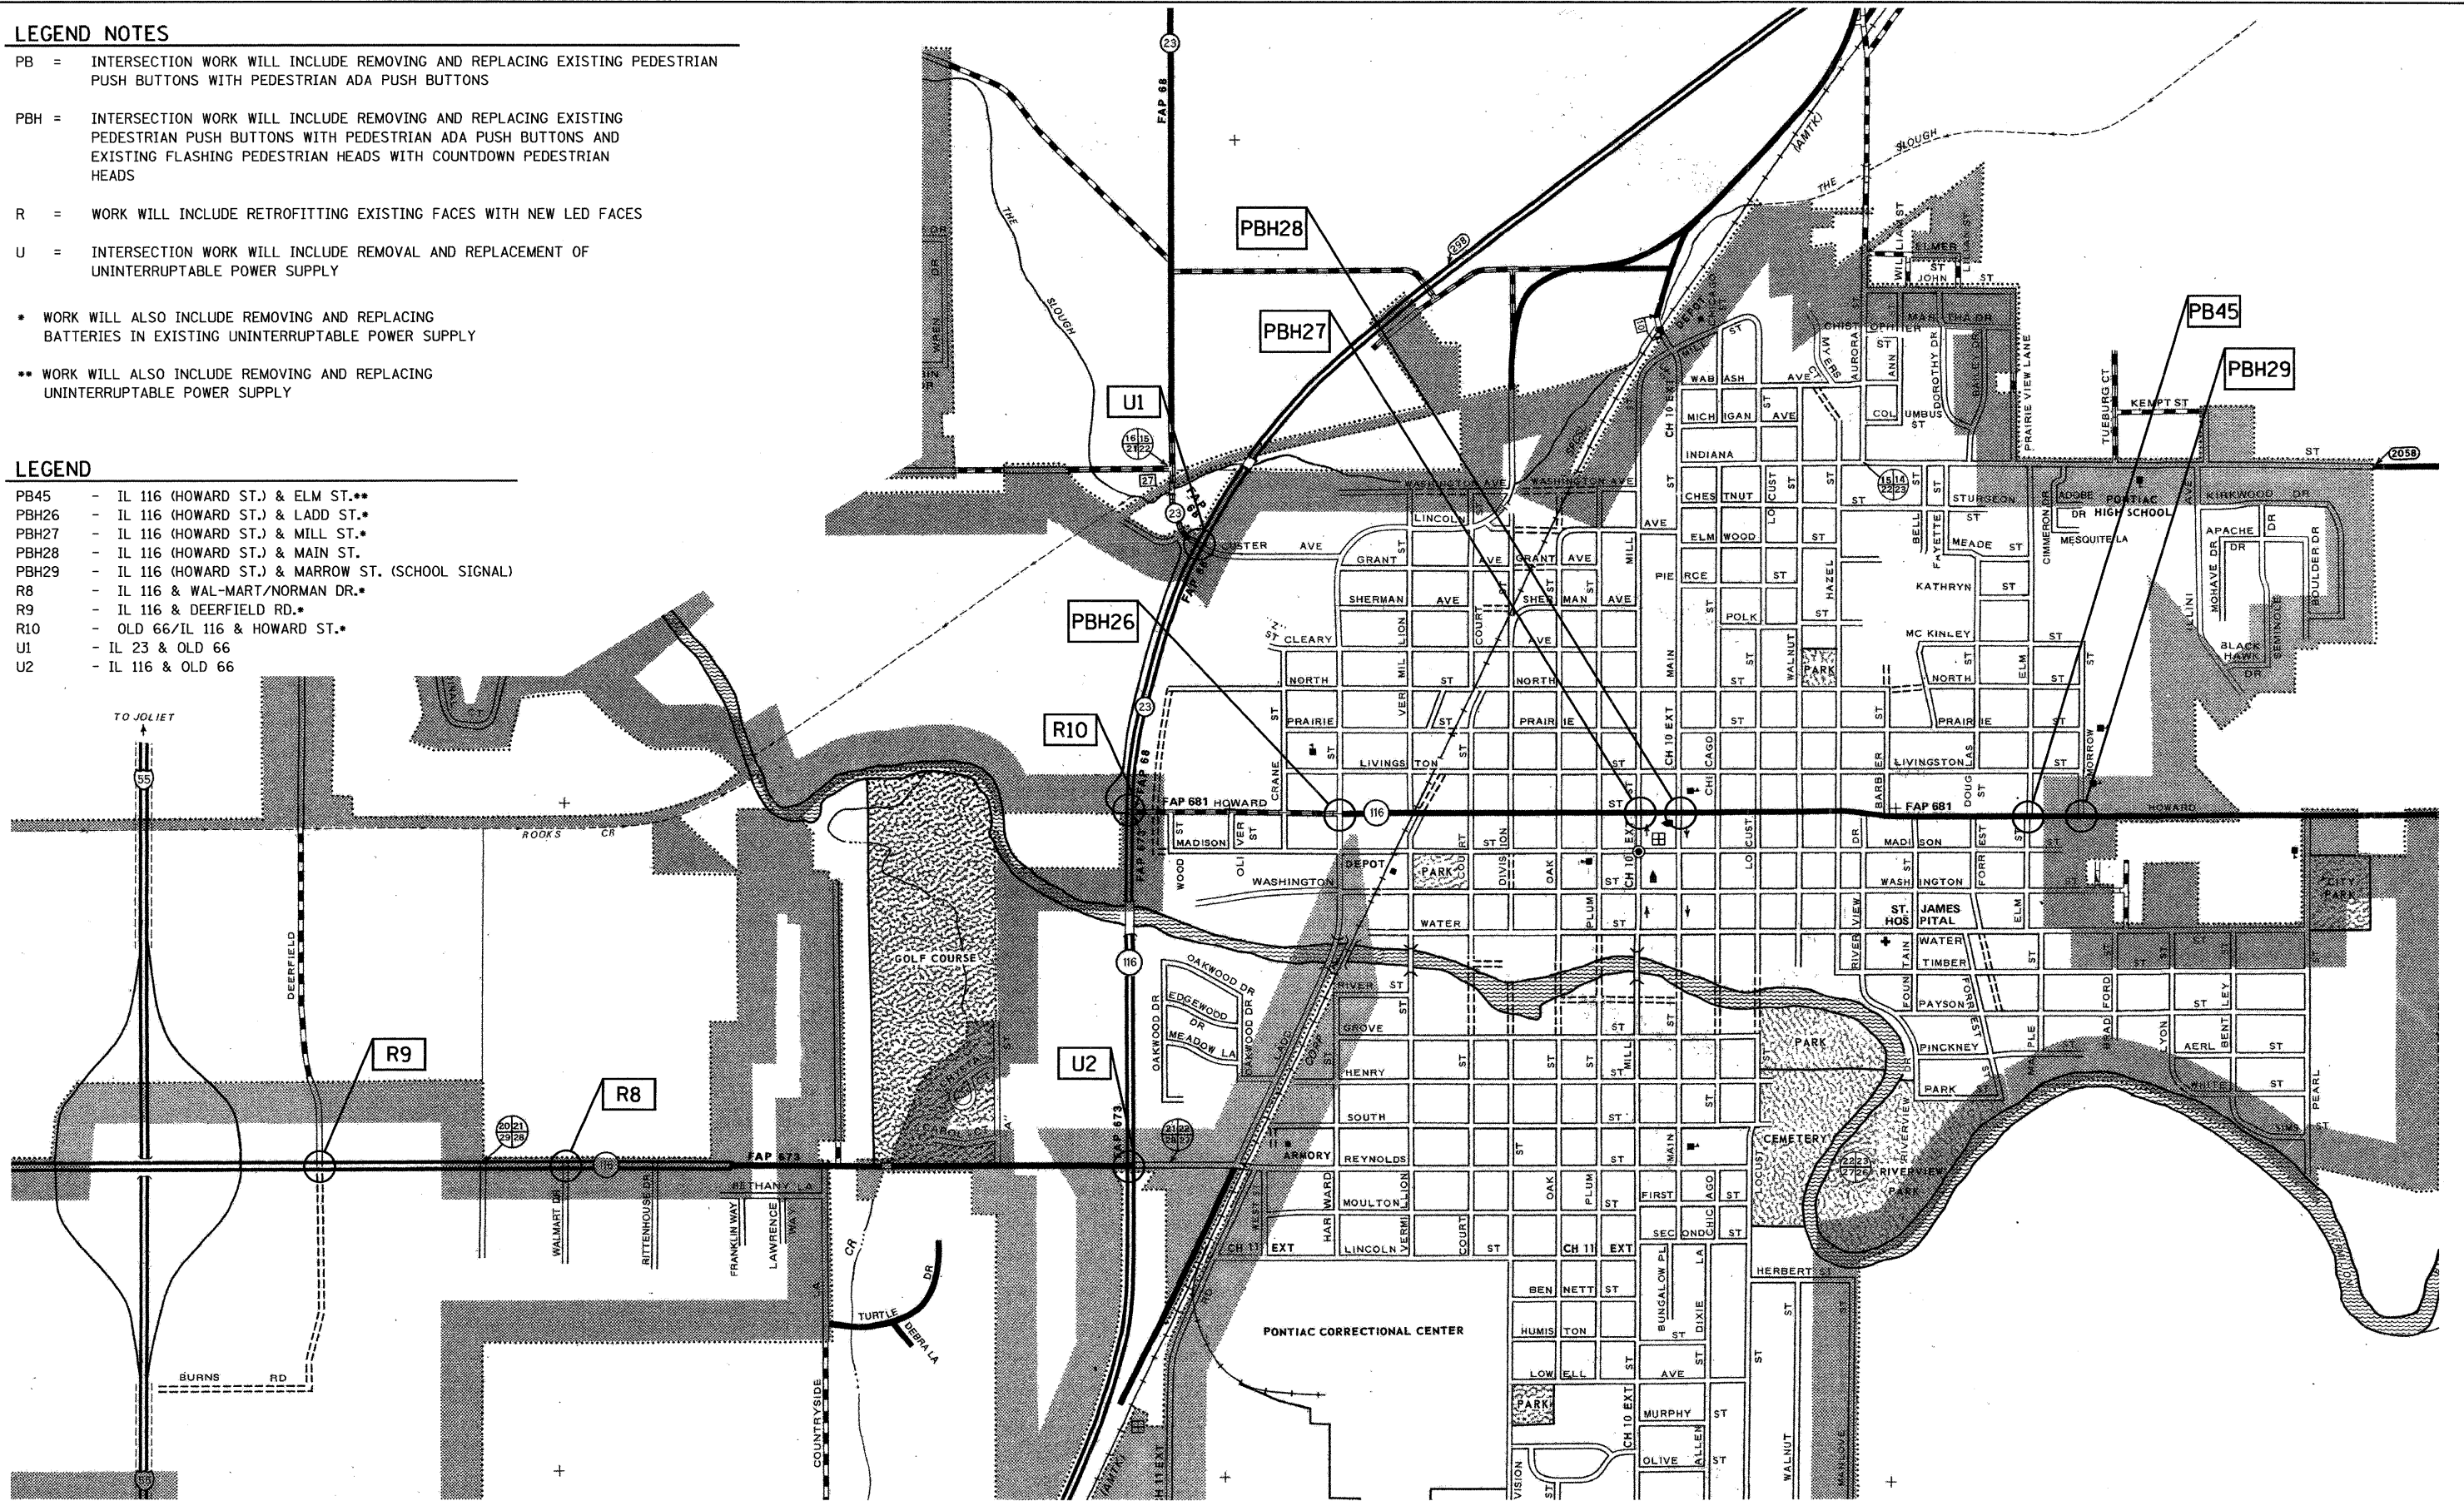

PONTIAC

FILE NAME = 0366C13-SHT-LOCMAP-PONTIAC.DGN

USER NAME = ---  
 PLOT SCALE = N/A  
 PLOT DATE = 04/12

DESIGNED - ---  
 DRAWN - ARR/NV  
 CHECKED - JKC  
 DATE - 04/12

REVISED - ---  
 REVISED - ---  
 REVISED - ---  
 REVISED - ---

STATE OF ILLINOIS  
 DEPARTMENT OF TRANSPORTATION

INTERSECTION LOCATION MAP  
 PONTIAC

SCALE: N/A SHEET NO. \_\_\_ OF \_\_\_ SHEETS STA. \_\_\_\_\_ TO STA. \_\_\_\_\_

| F.A. RTE.                 | SECTION                 | COUNTY | TOTAL SHEETS | SHEET NO. |
|---------------------------|-------------------------|--------|--------------|-----------|
| ---                       | D-3 LED RETROFIT 2012-5 | •      | 62           | 24        |
| CONTRACT NO. 66C13        |                         |        |              |           |
| ILLINOIS FED. AID PROJECT |                         |        |              |           |

• FORD, GRUNDY, KENDALL & LIVINGSTON