


**LEGEND NOTES**

PB = INTERSECTION WORK WILL INCLUDE REMOVING AND REPLACING EXISTING PEDESTRIAN PUSH BUTTONS WITH PEDESTRIAN ADA PUSH BUTTONS  
 RR= INTERSECTION WORK WILL INCLUDE REMOVING AND REPLACING BATTERIES IN EXISTING UNINTERRUPTABLE POWER SUPPLY

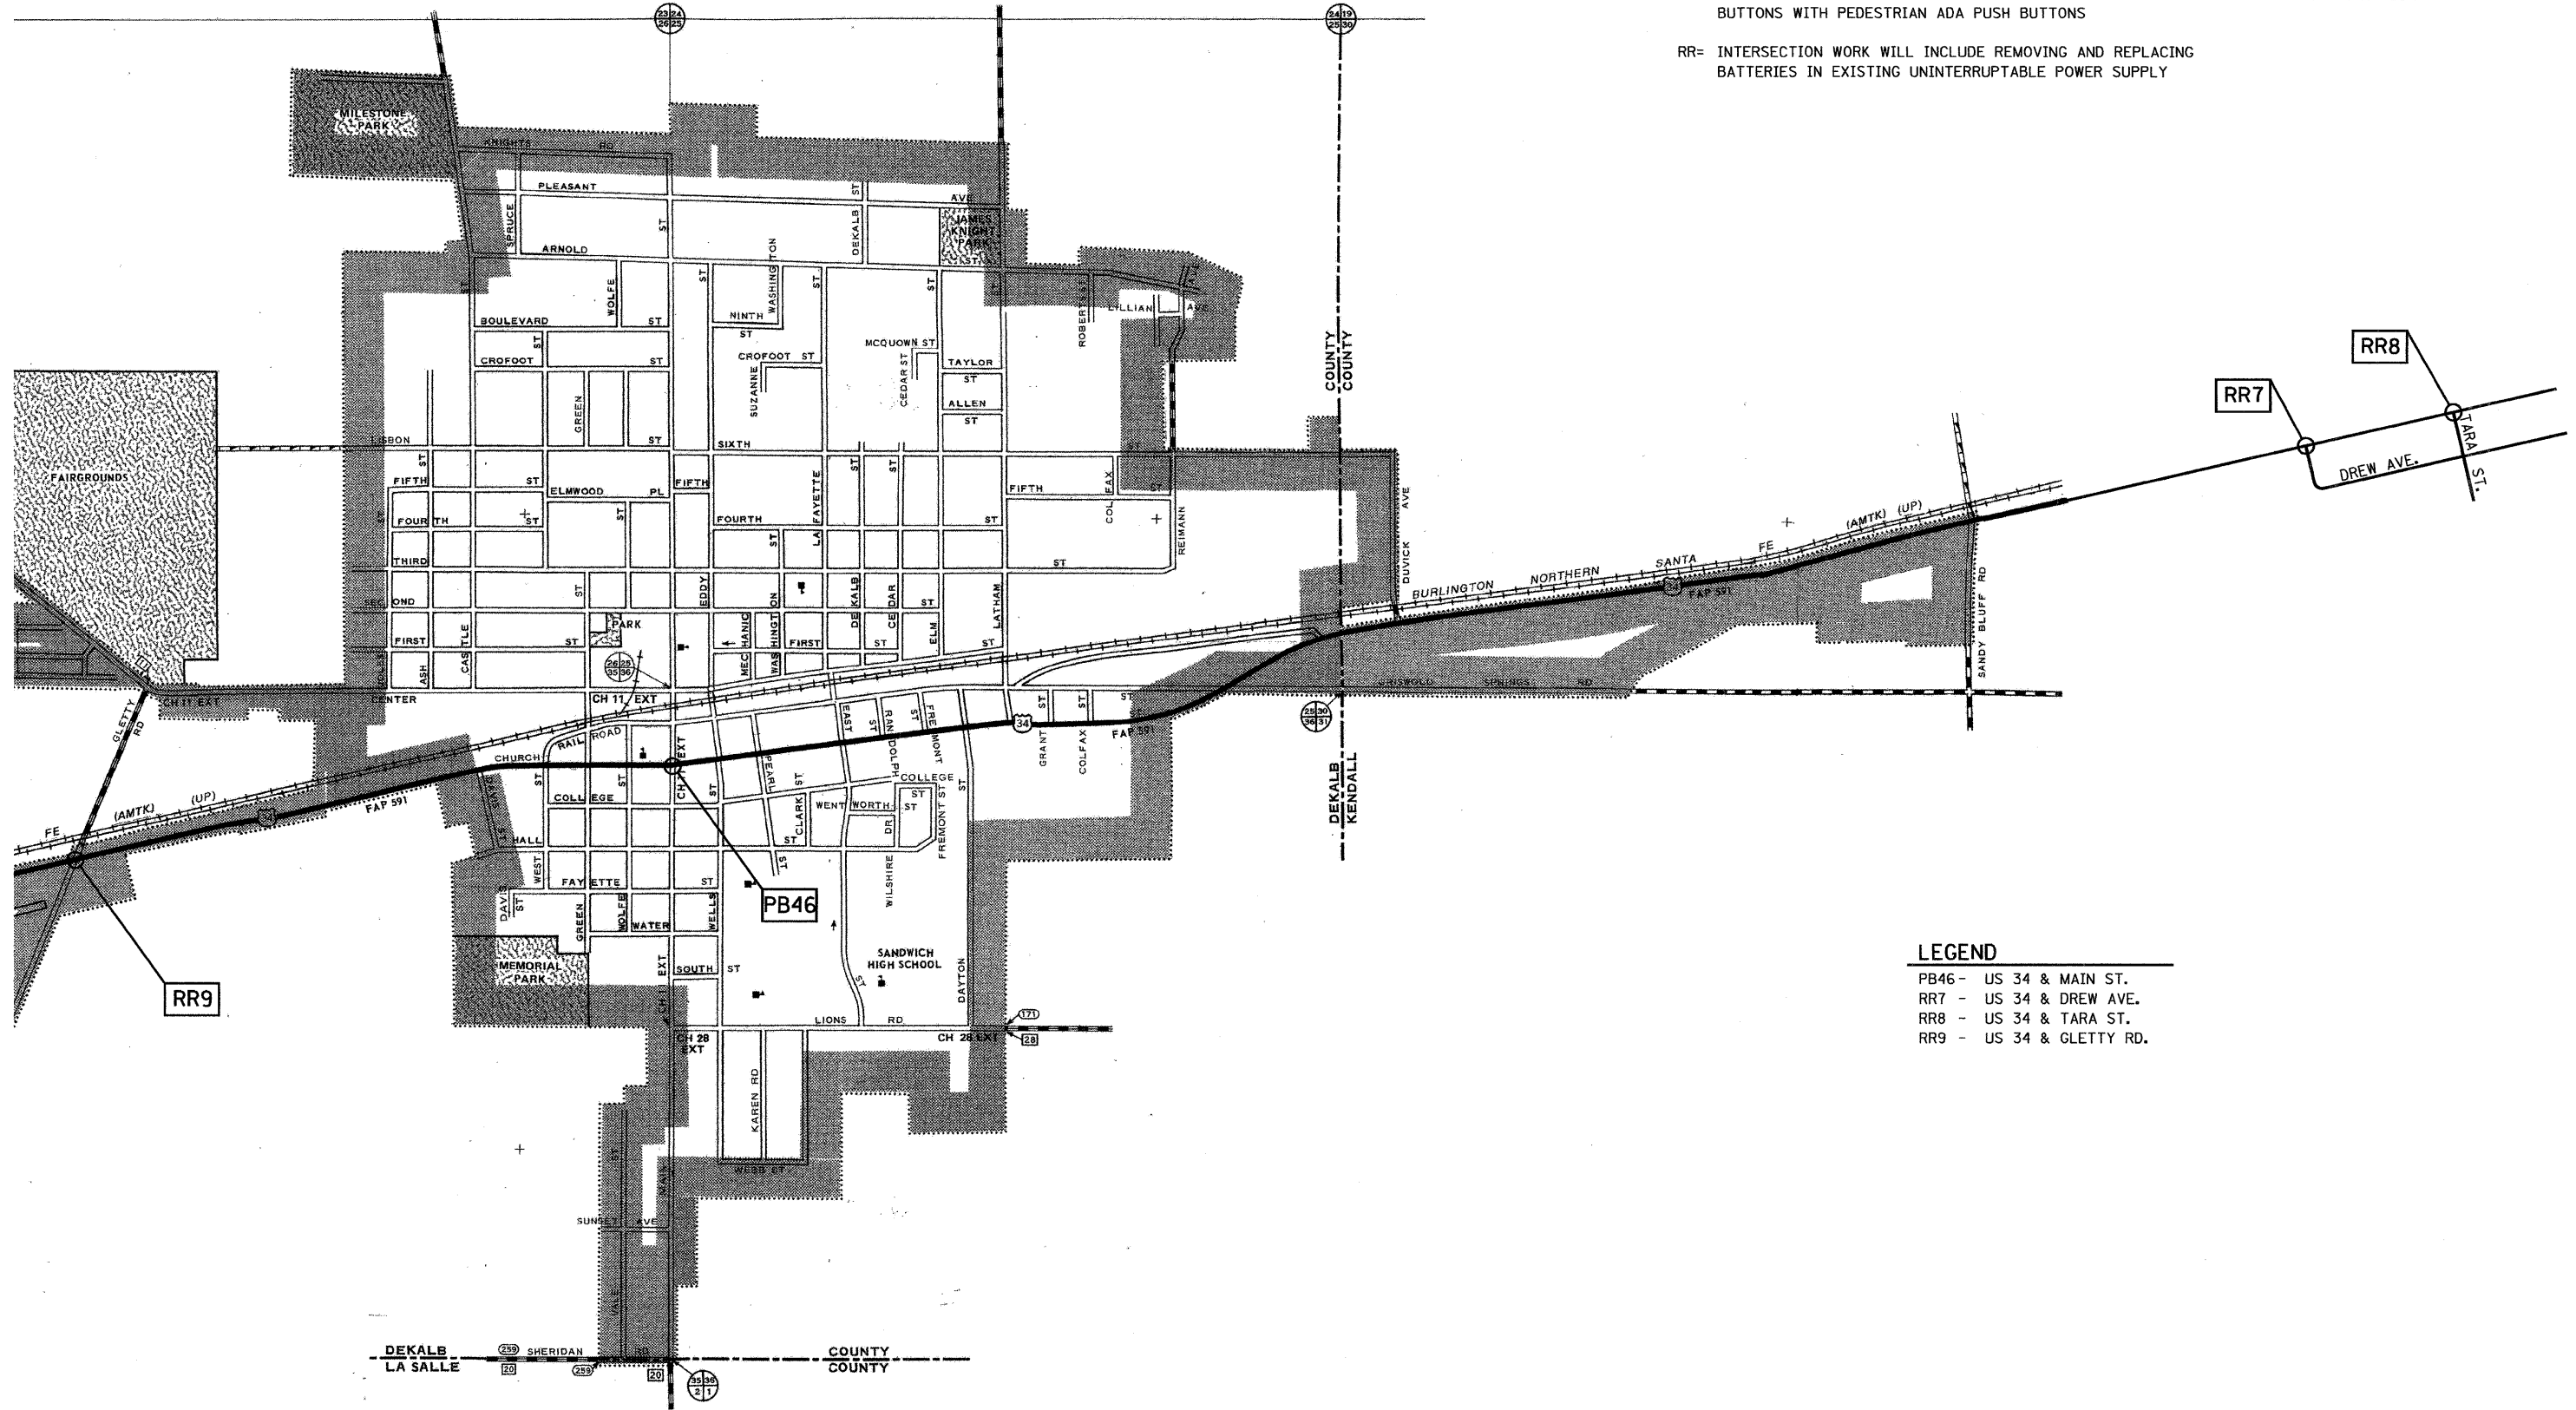

**LEGEND**  
 PB46 - US 34 & MAIN ST.  
 RR7 - US 34 & DREW AVE.  
 RR8 - US 34 & TARA ST.  
 RR9 - US 34 & GLETTY RD.

**SANDWICH**

FILE NAME = 0366C13-SHT-LOCMAP-SANDWICH.DGN	USER NAME = --	DESIGNED - --	REVISED - ---	<b>STATE OF ILLINOIS DEPARTMENT OF TRANSPORTATION</b>	<b>INTERSECTION LOCATION MAP SANDWICH</b>			F.A. RTE. --	SECTION D-3 LED RETROFIT 2012-5	COUNTY DEKALB	TOTAL SHEETS 62	SHEET NO. 26
PLOT SCALE = N/A	CHECKED - JKC	REVISED - NV	REVISED - ---		SCALE: N/A	SHEET NO. -- OF -- SHEETS	STA. ----- TO STA. -----	CONTRACT NO. 66C13				
PLOT DATE = 04/12	DATE - 04/12	REVISED - 04/20/12	REVISED - NV		ILLINOIS FED. AID PROJECT							