


**TYPICAL SECTIONS**  
M.P. 41.24 TO M.P. 55.36

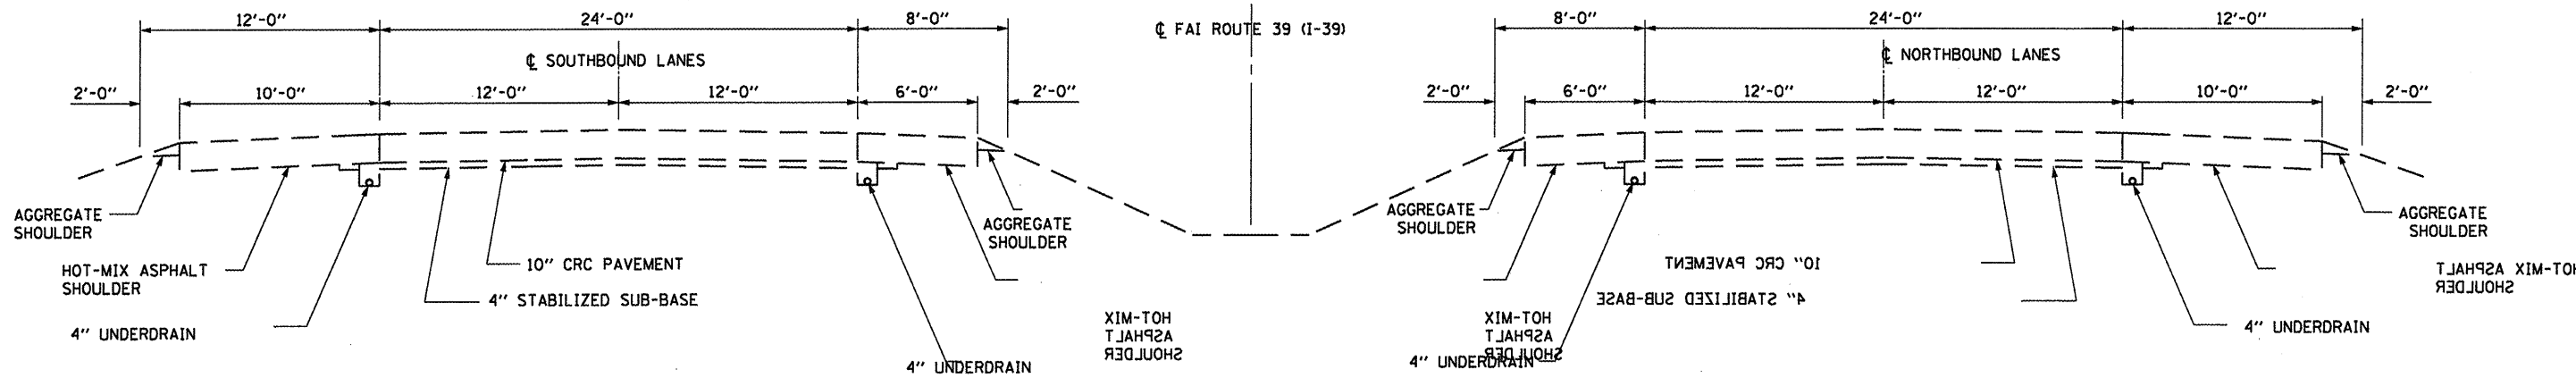

**TYPICAL SECTIONS**  
M.P. 55.36 TO M.P. 77.76

FILE NAME =	USER NAME = carpentardj	DESIGNED - RON WOODSHANK	REVISED -	<b>STATE OF ILLINOIS DEPARTMENT OF TRANSPORTATION</b>	<b>TYPICAL SECTIONS</b>	F.A.I. RTE. 39	SECTION *	COUNTY LASALLE	TOTAL SHEETS 10	SHEET NO. 4		
c:\pwork\pwork\dot\carpentardj\d0302024	D366C25-sht-details.dgn	DRAWN - RON WOODSHANK	REVISED -			SCALE:	SHEET NO. OF SHEETS	STA. TO STA.	#D3 PAVEMENT PATCHING 2013-1 CONTRACT NO. 66C25			
	PLOT SCALE = 1/8" = 1' / in.	CHECKED -	REVISED -						ILLINOIS			
	PLOT DATE = 4/5/2012	DATE -	REVISED -									