


DATE	
BY	
SURVEYED	
PLOTTED	
TEMPLATE	
AREAS CHECKED	
FINAL SURVEY	
NOTE BOOK	
NO.	

DATE	
BY	
SURVEYED	
PLOTTED	
TEMPLATE	
AREAS CHECKED	
ORIGINAL SURVEY	
NOTE BOOK	
NO.	

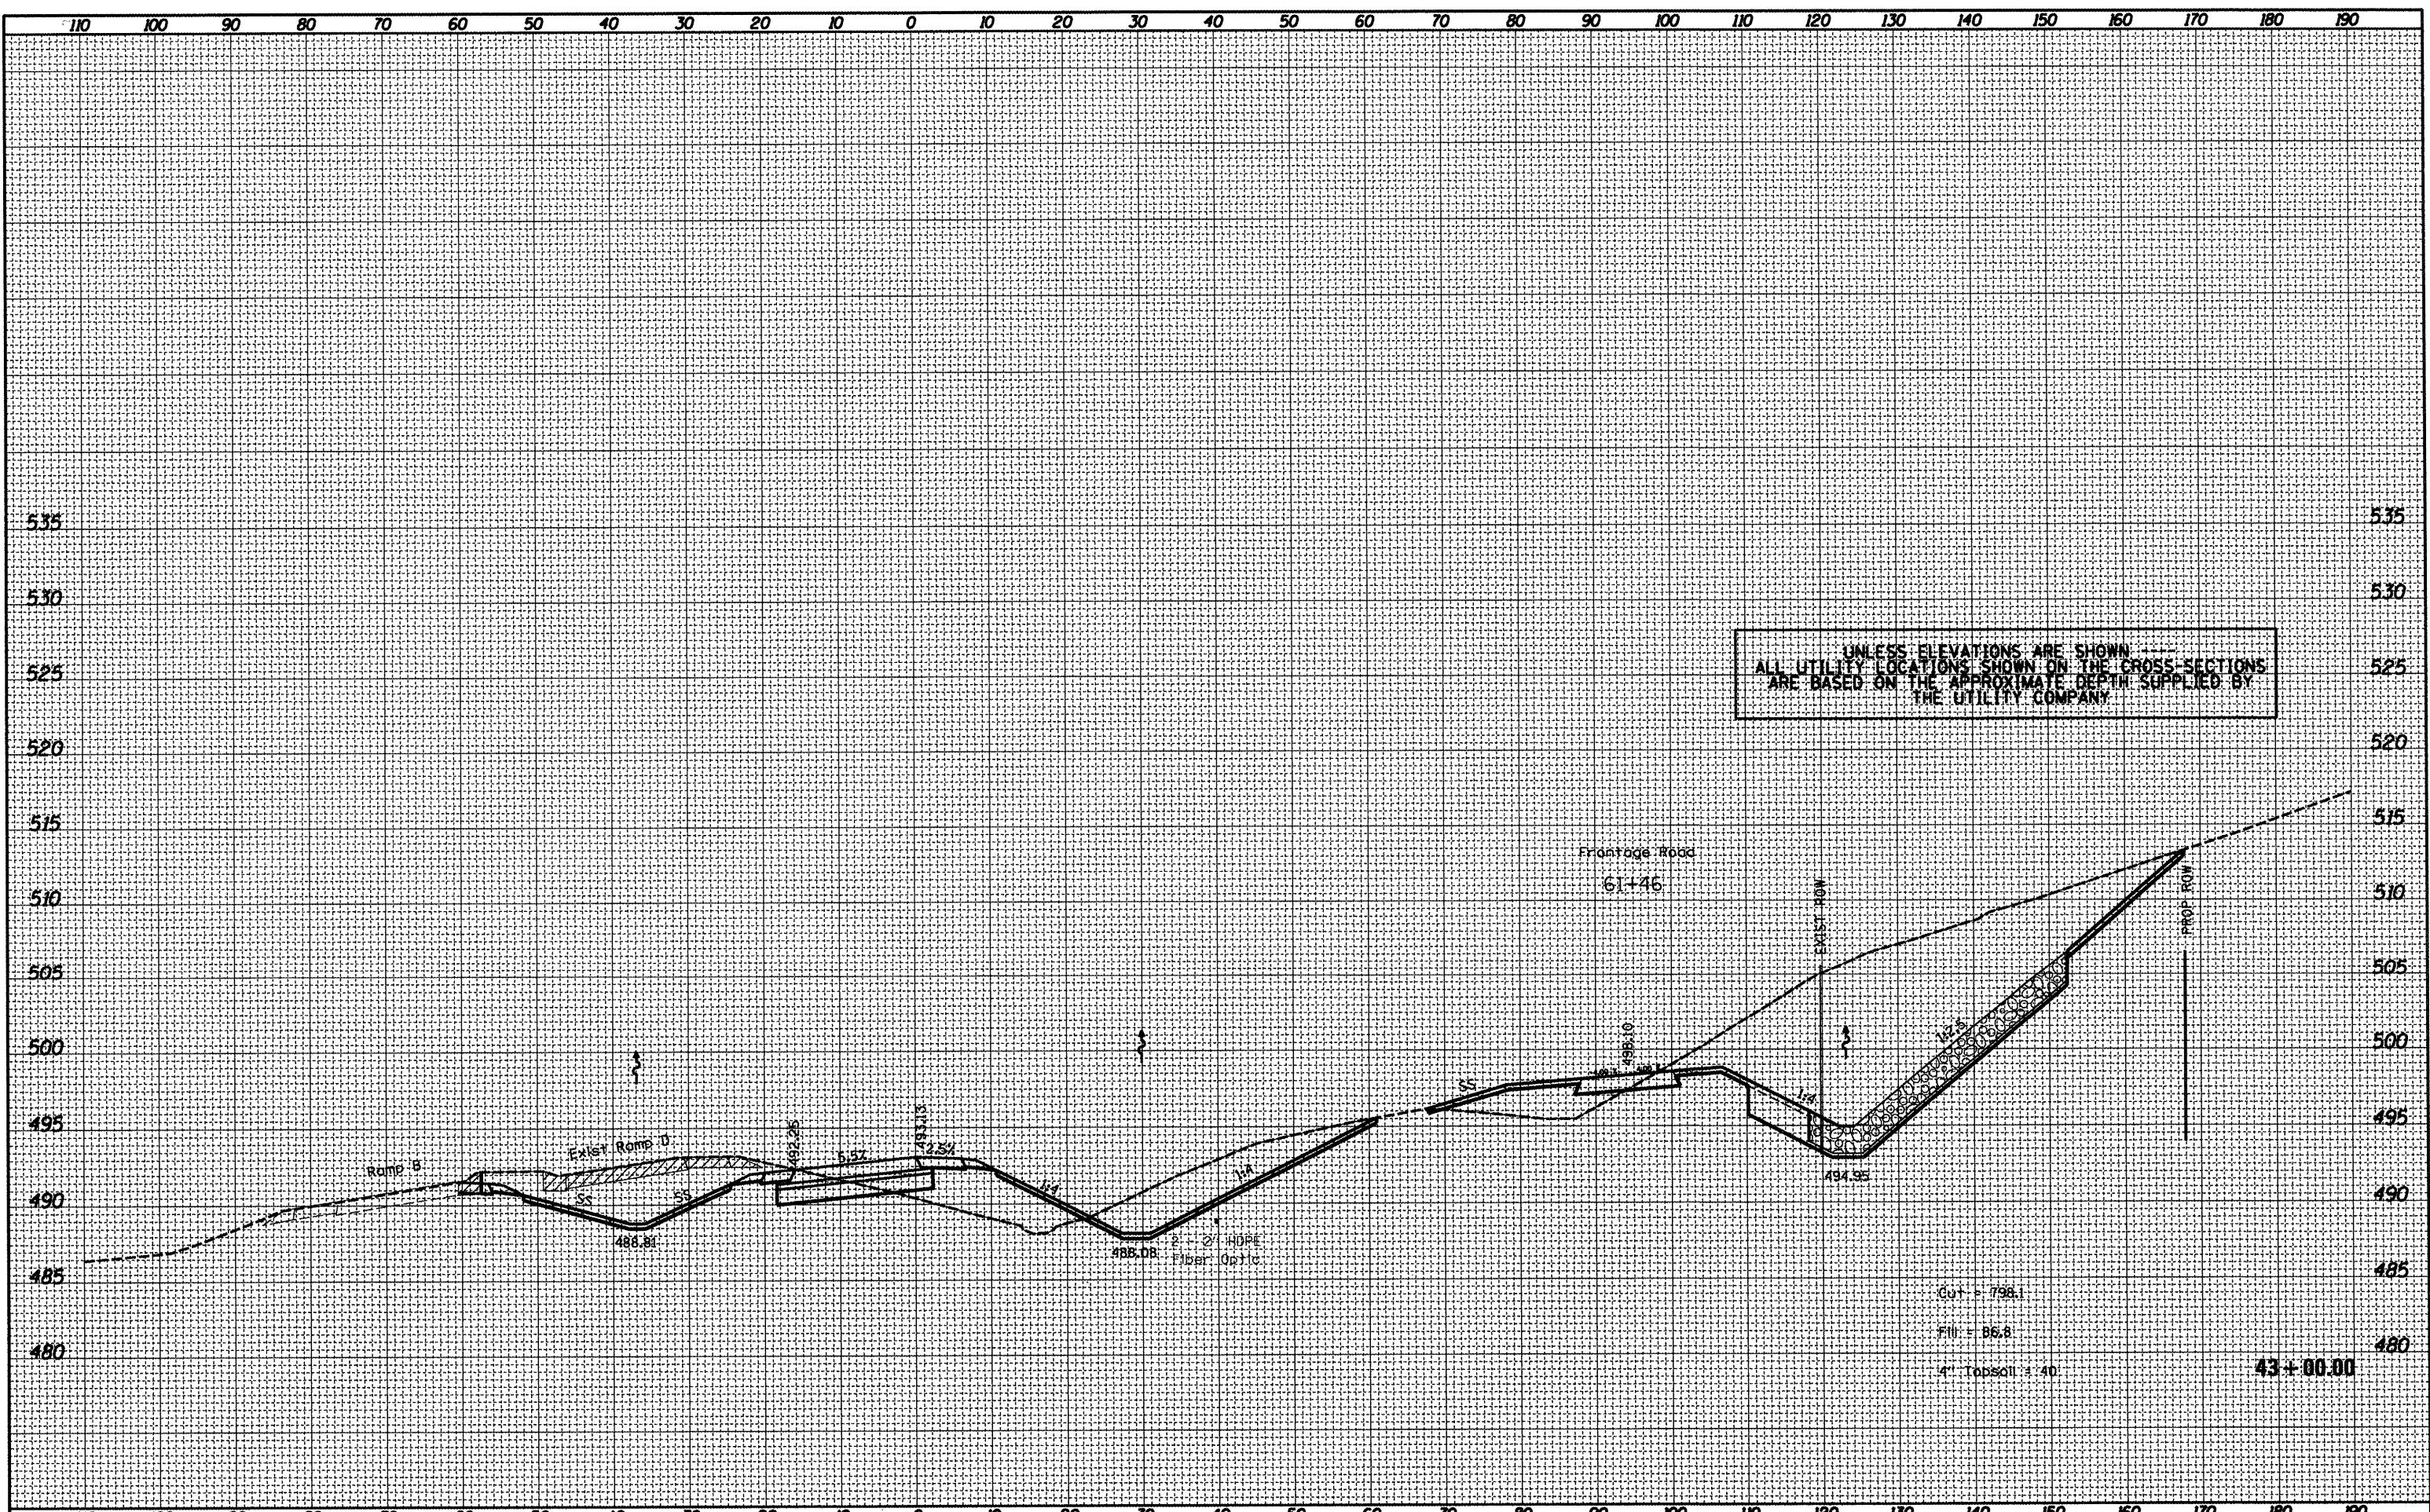

FILE NAME = x0468475-new-topo2d.dgn	USER NAME = eversal	DESIGNED -	REVISED -	STATE OF ILLINOIS DEPARTMENT OF TRANSPORTATION	PROPOSED CROSS SECTION RAMP D			F.A.P. RTE. 318	SECTION (72-6)R	COUNTY PEORIA	TOTAL SHEETS NO. 177	SHEET NO. 71
	PLOT SCALE = 20.0000' / 1"	DRAWN -	REVISED -		SCALE:	SHEET	OF	SHEETS	STA. 43+00.00	TO STA. 43+00.00	CONTRACT NO. 68A30	
	PLOT DATE = 3/15/2012	CHECKED -	REVISED -		(ILLINOIS) FED. AID PROJECT							
		DATE -	REVISED -									