



Location 2(WB US 24 /US 150 over IL River) For Information Only

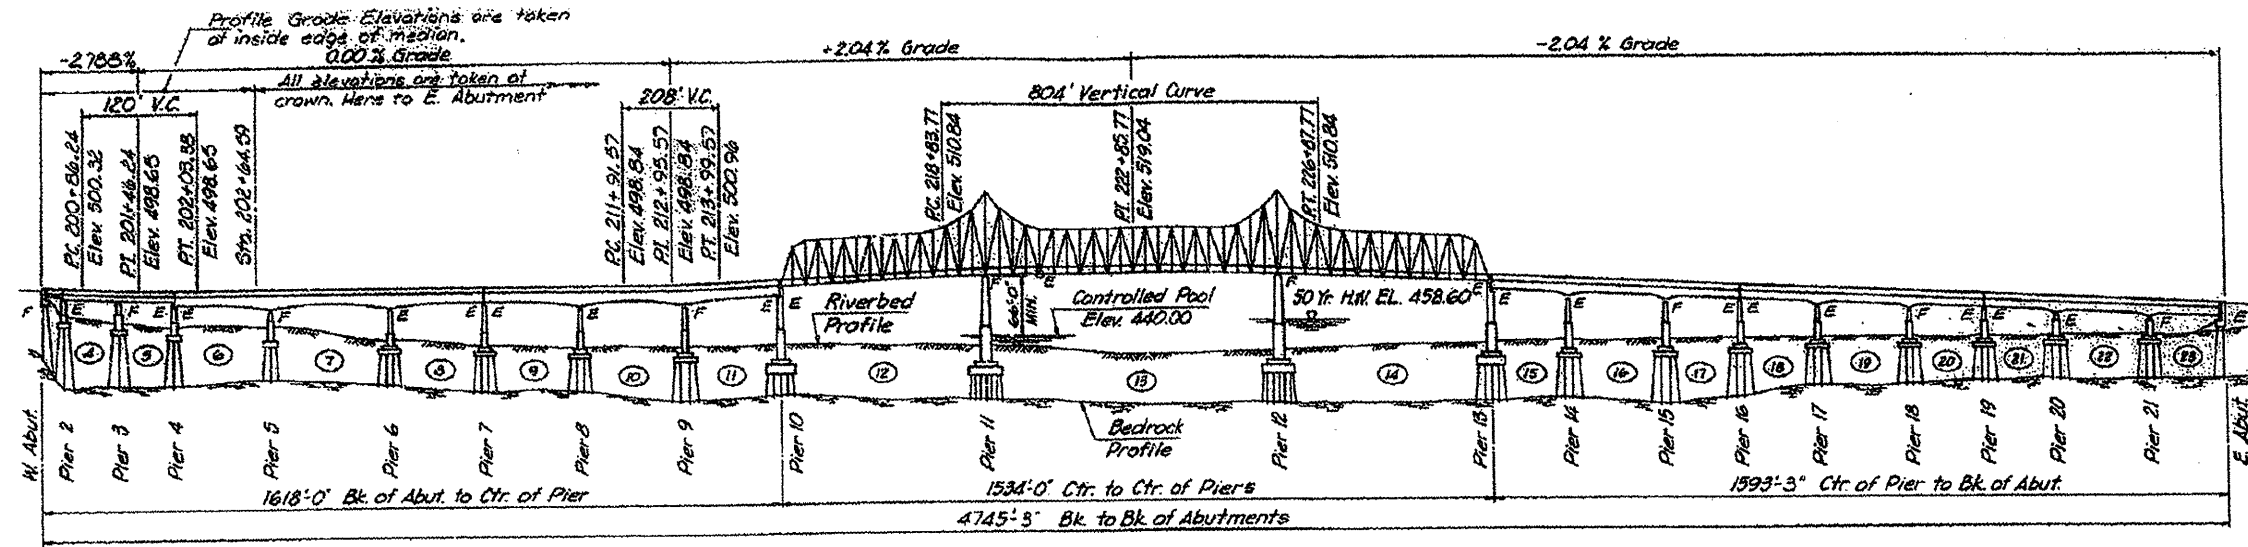

Note:
Station Equation
Sta. 201+67.45 Back =
Sta. 201+64.59 Forward

ELEVATION

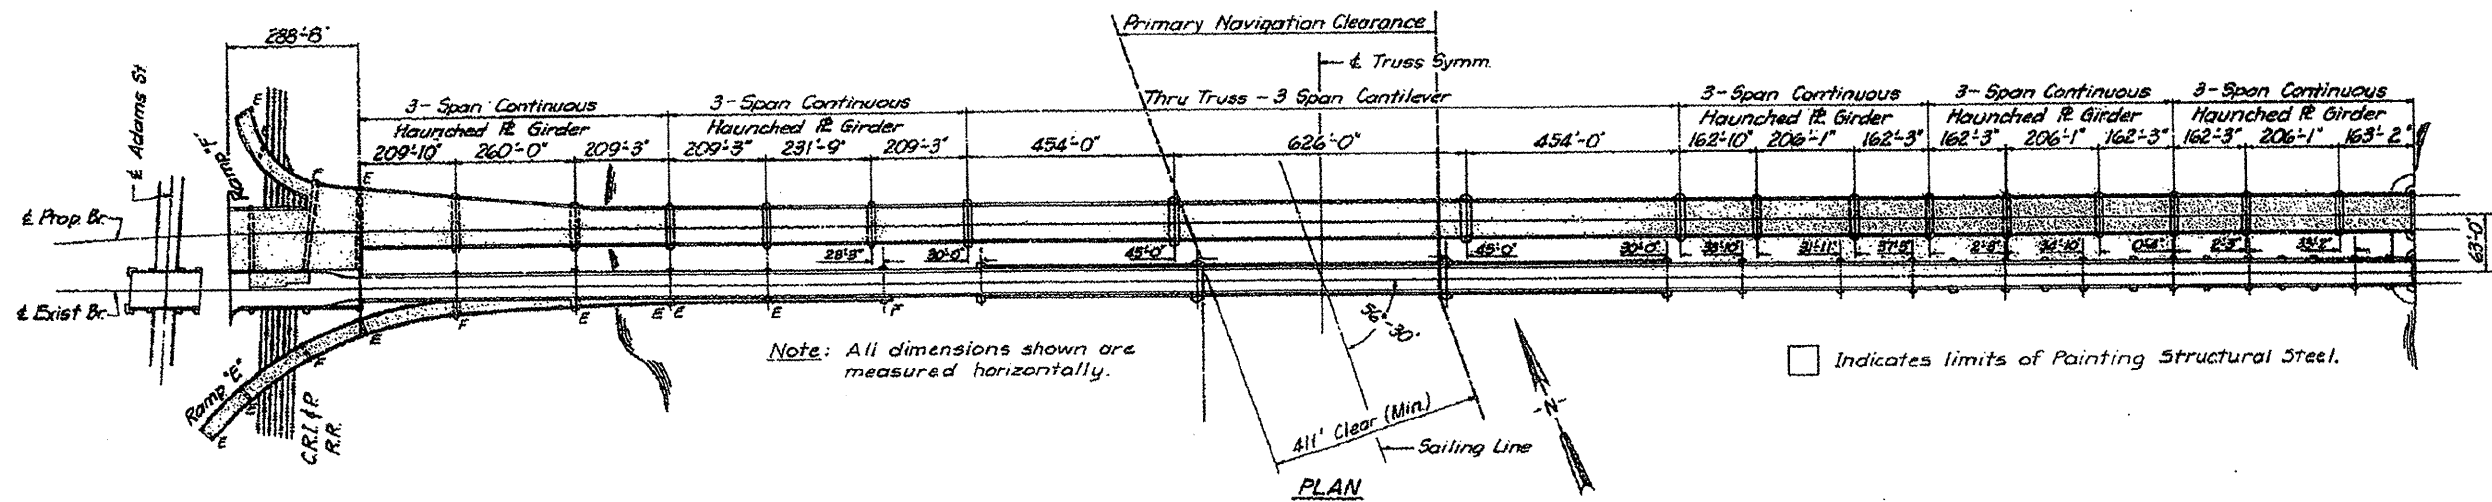

Note: All dimensions shown are measured horizontally.

Indicates limits of Painting Structural Steel.

PLAN

S.N.090-0115

FILE NAME =
D4 washing 68A99 June 2012.dgn

USER NAME = AdedeSA
PLOT SCALE = 2.0/24" = 1/12"
PLOT DATE = 3/20/2012

DESIGNED -	REVISD -
DRAWN -	REVISD -
CHECKED -	REVISD -
DATE -	REVISD -

STATE OF ILLINOIS
DEPARTMENT OF TRANSPORTATION

SCALE: SHEET OF SHEETS STA. TO STA.

F.A. RTE.	SECTION	COUNTY	TOTAL SHEETS	SHEET NO.
Var.	D4 Bridge Washing 2012	Tazewell	8	5
CONTRACT NO. 68A99				
ILLINOIS FED. AID PROJECT				