



# TYPICAL SECTIONS

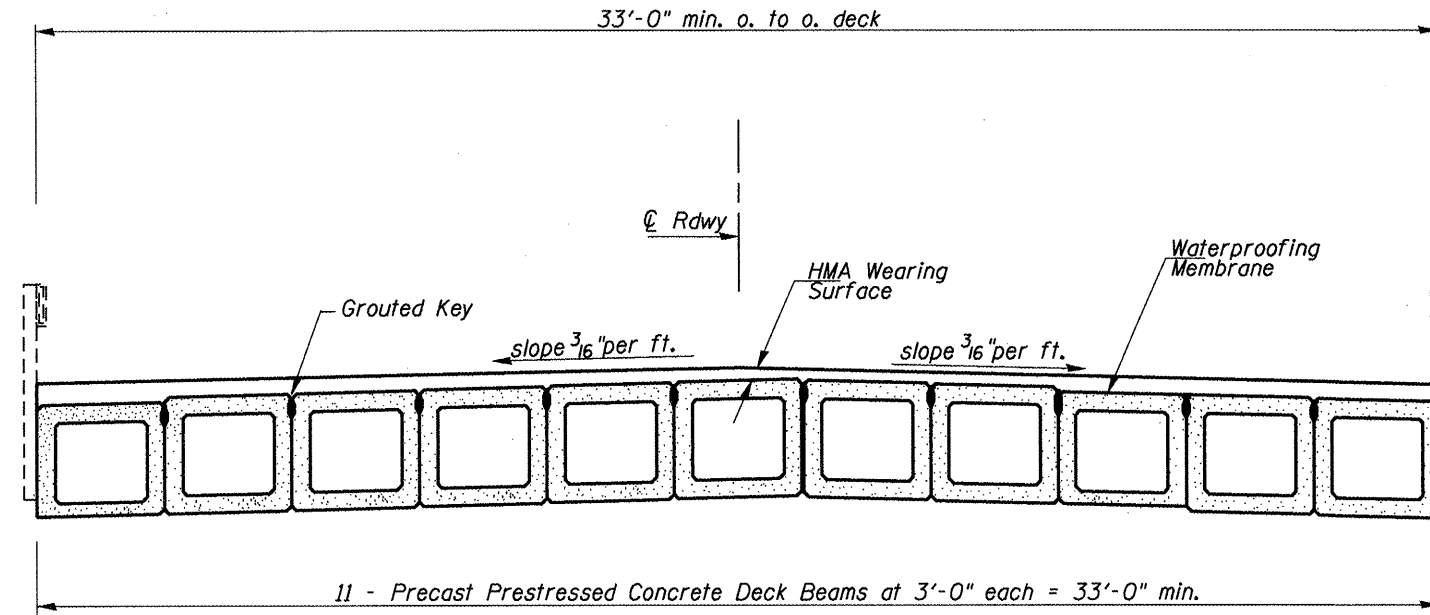

**EXISTING BRIDGE DECK**

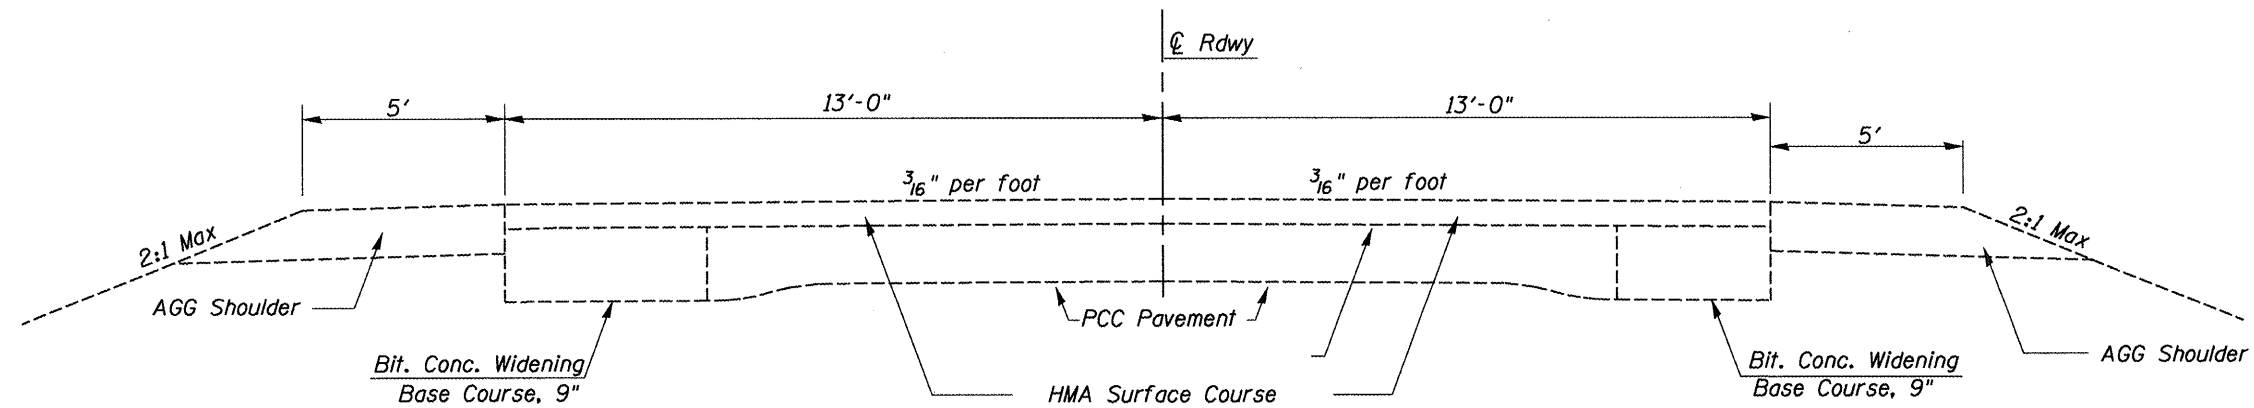

**EXISTING PAVEMENT TYPICAL SECTION**

FILE NAME = emergencybeamreplacement.dgn	USER NAME = ghtdineam	DESIGNED -	REVISED -	<b>STATE OF ILLINOIS DEPARTMENT OF TRANSPORTATION</b>	<b>EXIST. TYPICAL SECTION</b>	F.A.P. RTE. 643	SECTION (11B)-1	COUNTY STARK	TOTAL SHEETS 4	SHEET NO. 4		
Default	PLOT SCALE = 40.0000' / 1" =	DRAWN -	REVISED -			SCALE:	SHEET OF SHEETS	STA.	TO STA.	<b>CONTRACT NO. 68B06</b>		
	PLOT DATE = 4/20/2012	CHECKED -	REVISED -			ILLINOIS FED. AID PROJECT						
		DATE -	REVISED -									