


PLAN	DATE
BY	
NO.	
NO.	
NO.	
NO.	
NO.	
NO.	
NO.	

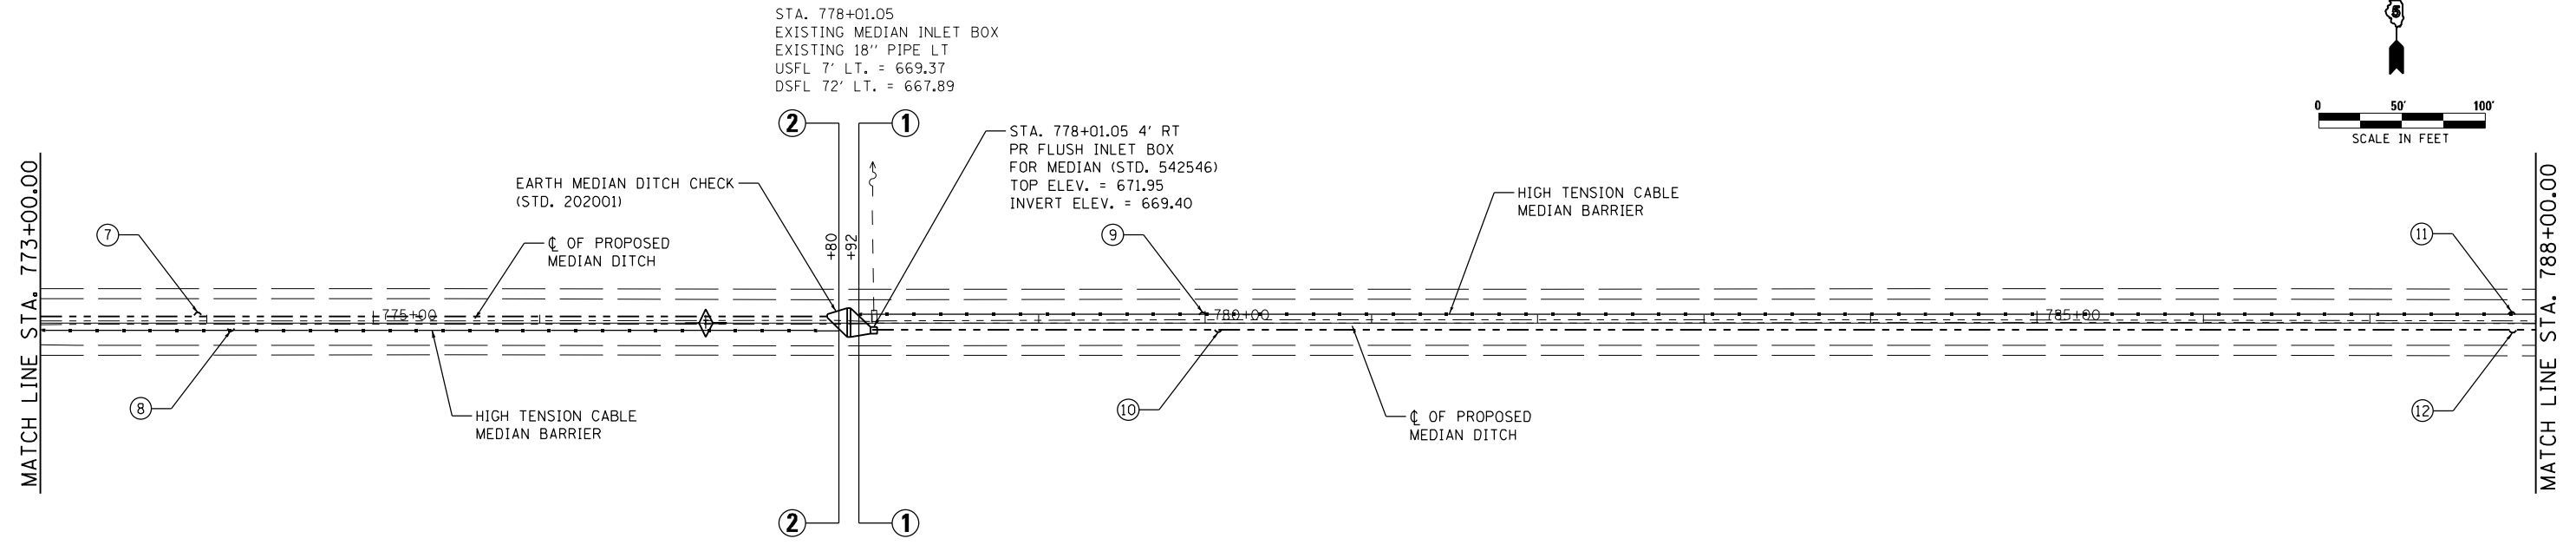


MEDIAN INLET BOX REMOVAL
STATION 778+01.05 - 1 EACH
(SEE SCHEDULE)

⊕ INDICATES PIPE UNDERDRAINS, 4" (SPECIAL)
SEE SCHEDULE

McDonough-Whitlow, P.C.
Consulting Engineers & Land Surveyors
138 East Wood Street
Hillsboro, IL 62049
Phone: 217.532.9233
Fax: 217.532.6300
PROFESSIONAL DESIGN NO. 184-002754

PROFILE	DATE
BY	
NO.	
NO.	
NO.	
NO.	
NO.	
NO.	
NO.	

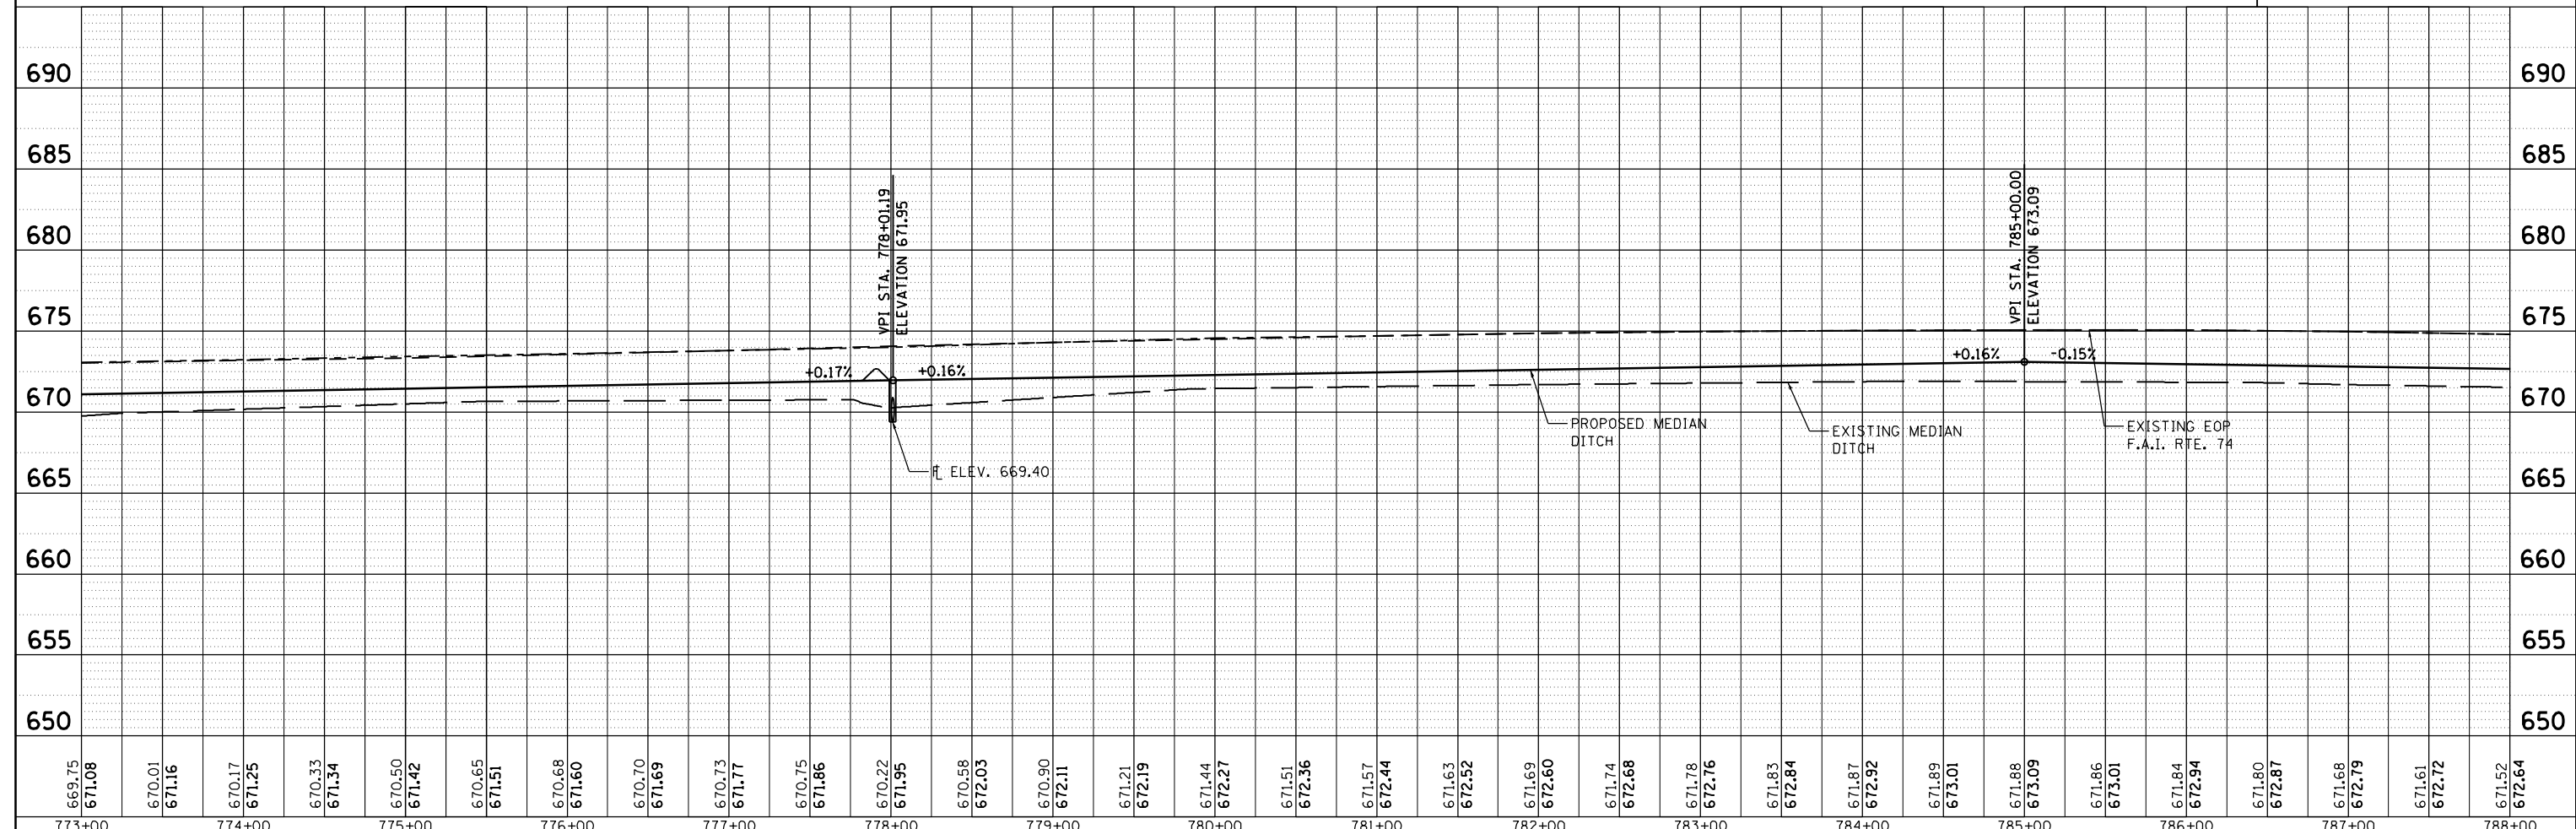

669.75	671.08	670.01	671.16	670.17	671.25	670.33	671.34	670.50	671.42	670.65	671.51	670.68	671.60	670.70	671.69	670.73	671.77	670.75	671.86	670.22	671.95	670.58	672.03	670.90	672.11	671.21	672.19	671.44	672.27	671.51	672.36	671.57	672.44	671.63	672.52	671.69	672.60	671.74	672.68	671.78	672.76	671.83	672.84	671.87	672.92	671.89	673.01	671.88	673.09	671.86	673.01	671.84	672.94	671.80	672.87	671.68	672.79	671.61	672.72	671.52	672.64
773+00	774+00	775+00	776+00	777+00	778+00	779+00	780+00	781+00	782+00	783+00	784+00	785+00	786+00	787+00	788+00	

STATE OF ILLINOIS
DEPARTMENT OF TRANSPORTATION

PLAN & PROFILE
F.A.I. 74

F.A.I. RTE. 74	SECTION	COUNTY	TOTAL SHEETS	SHEET NO.
	MEDIAN CABLE 2012-1		130	14
CONTRACT NO. 70966			ILLINOIS FED. AID PROJECT	

SCALE: 1"=50' SHEET NO. 2 OF 27 SHEETS STA. 773+00.00 TO STA. 788+00.00