


DATE	
BY	
PLAN	
NO.	
DATE	
BY	
PROFILE	
NO.	

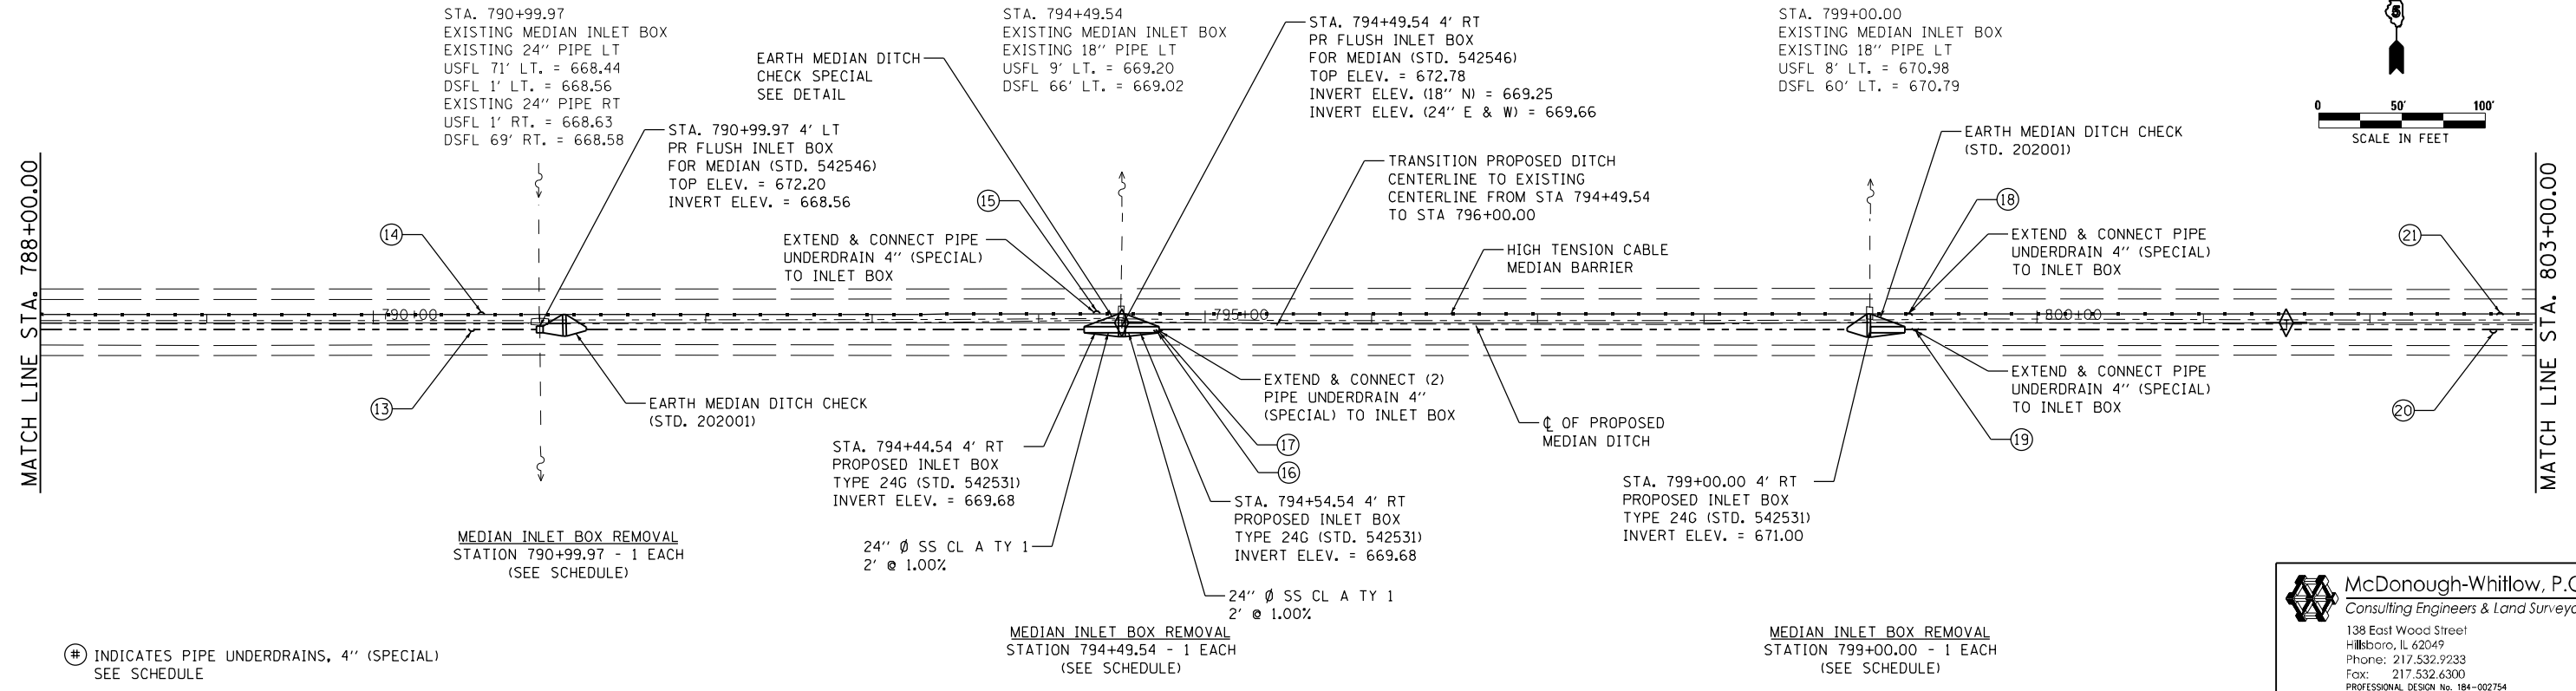


Ⓢ INDICATES PIPE UNDERDRAINS, 4" (SPECIAL) SEE SCHEDULE

MEDIAN INLET BOX REMOVAL STATION 794+49.54 - 1 EACH (SEE SCHEDULE)

MEDIAN INLET BOX REMOVAL STATION 799+00.00 - 1 EACH (SEE SCHEDULE)

McDonough-Whitlow, P.C.
 Consulting Engineers & Land Surveyors
 138 East Wood Street
 Hillsboro, IL 62049
 Phone: 217.532.9233
 Fax: 217.532.6300
 PROFESSIONAL DESIGN NO. 184-002754

DATE	
BY	
PROFILE	
NO.	

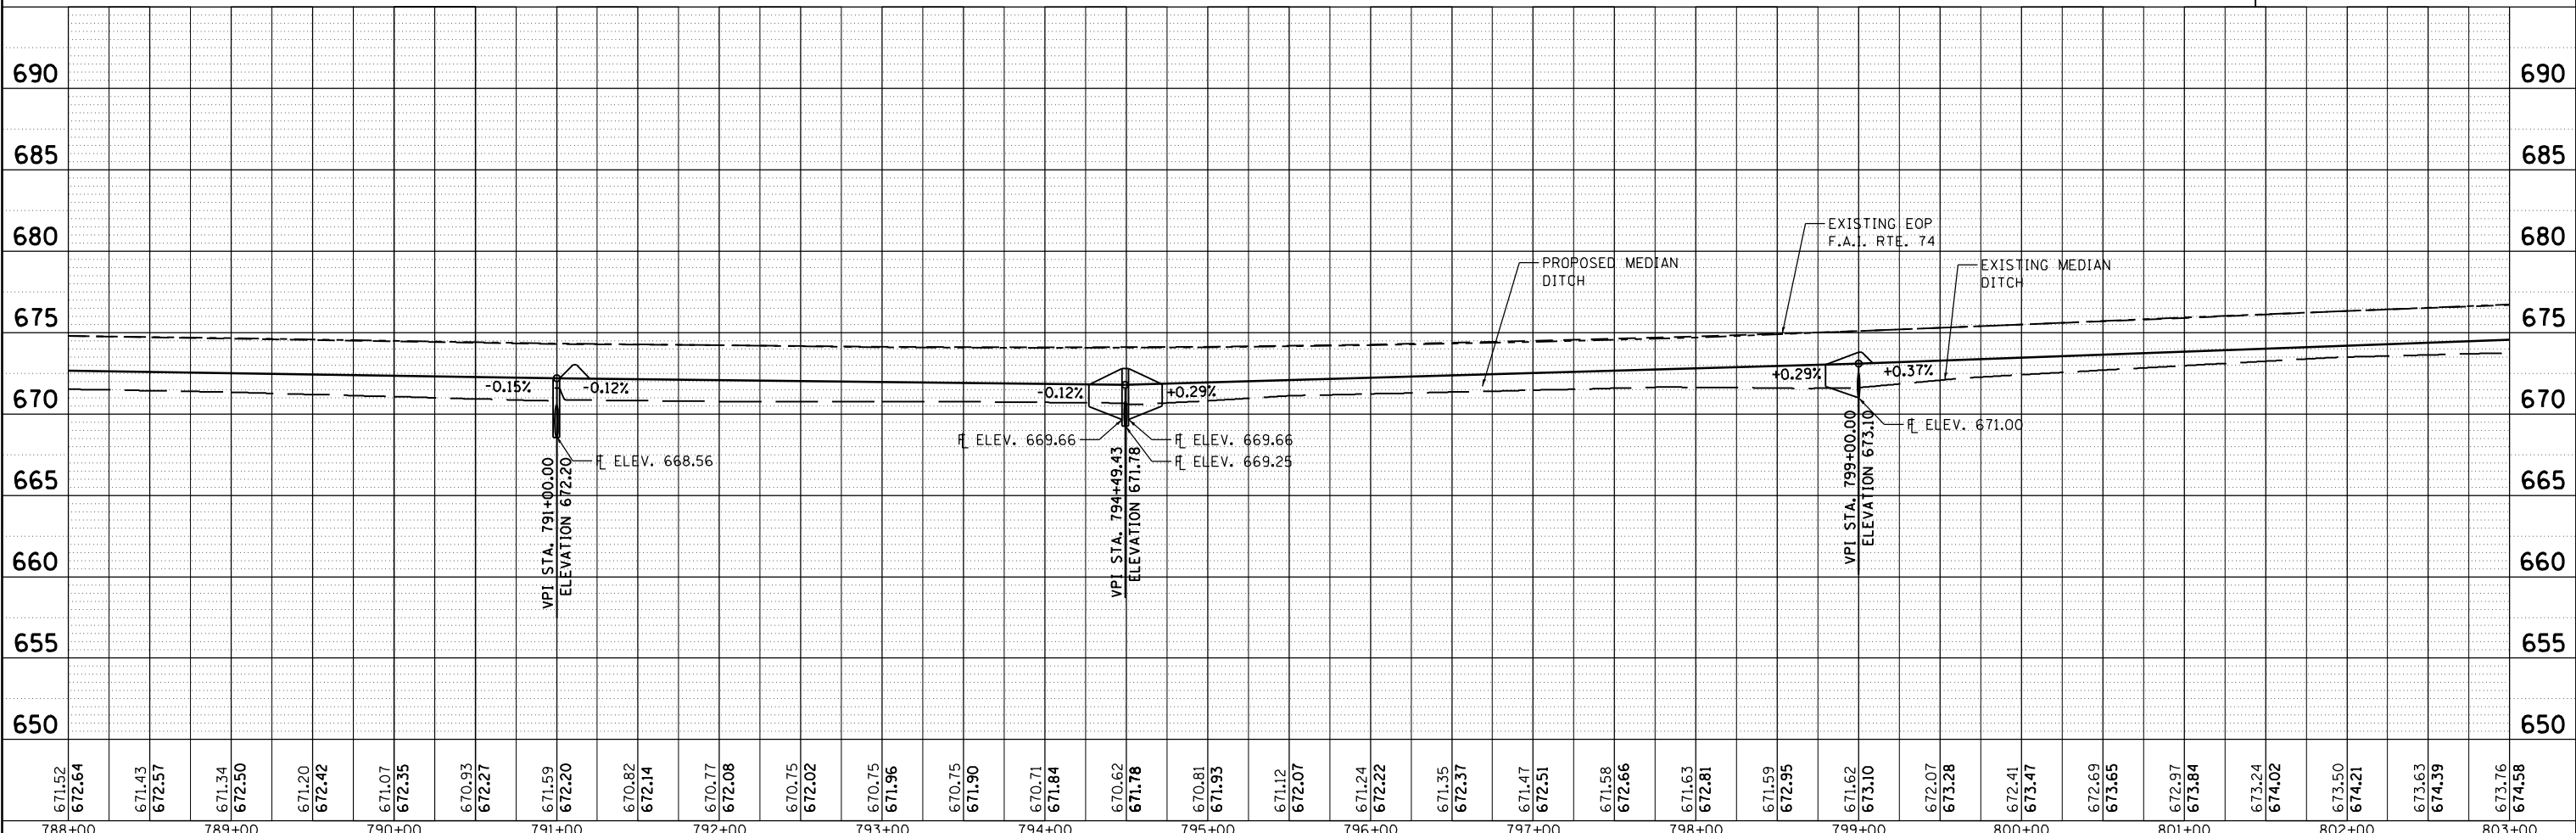

FILE NAME =	USER NAME = RNH	DESIGNED - JAH	REVISED -	<p align="center">STATE OF ILLINOIS DEPARTMENT OF TRANSPORTATION</p>	<p align="center">PLAN & PROFILE F.A.I. 74</p>	F.A.I. RTE.	SECTION	COUNTY	TOTAL SHEETS	SHEET NO.	
D570966-XXX-PLNPRF3.dgn		DRAWN - RNH	REVISED -			74	MEDIAN CABLE 2012-1		130	15	
PLOT SCALE = 50'		CHECKED - TMM	REVISED -			CONTRACT NO. 70966					
PLOT DATE =		DATE -	REVISED -			ILLINOIS FED. AID PROJECT					