

STA. 823+99.39
 EXISTING MEDIAN INLET BOX
 EXISTING 24" PIPE LT
 USFL 66' LT. = 679.01
 DSFL 1' LT. = 678.04
 EXISTING 24" PIPE RT
 USFL 1' RT. = 677.85
 DSFL 69' RT. = 676.83


MEDIAN INLET BOX REMOVAL
 STATION 823+99.39 - 1 EACH
 (SEE SCHEDULE)

⊕ INDICATES PIPE UNDERDRAINS, 4" (SPECIAL)
 SEE SCHEDULE

McDonough-Whitlow, P.C.
 Consulting Engineers & Land Surveyors
 138 East Wood Street
 Hillsboro, IL 62049
 Phone: 217.532.9233
 Fax: 217.532.6300
 PROFESSIONAL DESIGN NO. 184-002754

PLAN	SURVEYED	DATE
	PLOTTED	
	ALIGNED	
	CHECKED	
	FILED	
	NO.	
	ADD. FILE NAME	

PROFILE	SURVEYED	DATE
	PLOTTED	
	GRADES	
	CHECKED	
	STRUCTURE	
	NOTATIONS	
	CHKD	
	NO.	

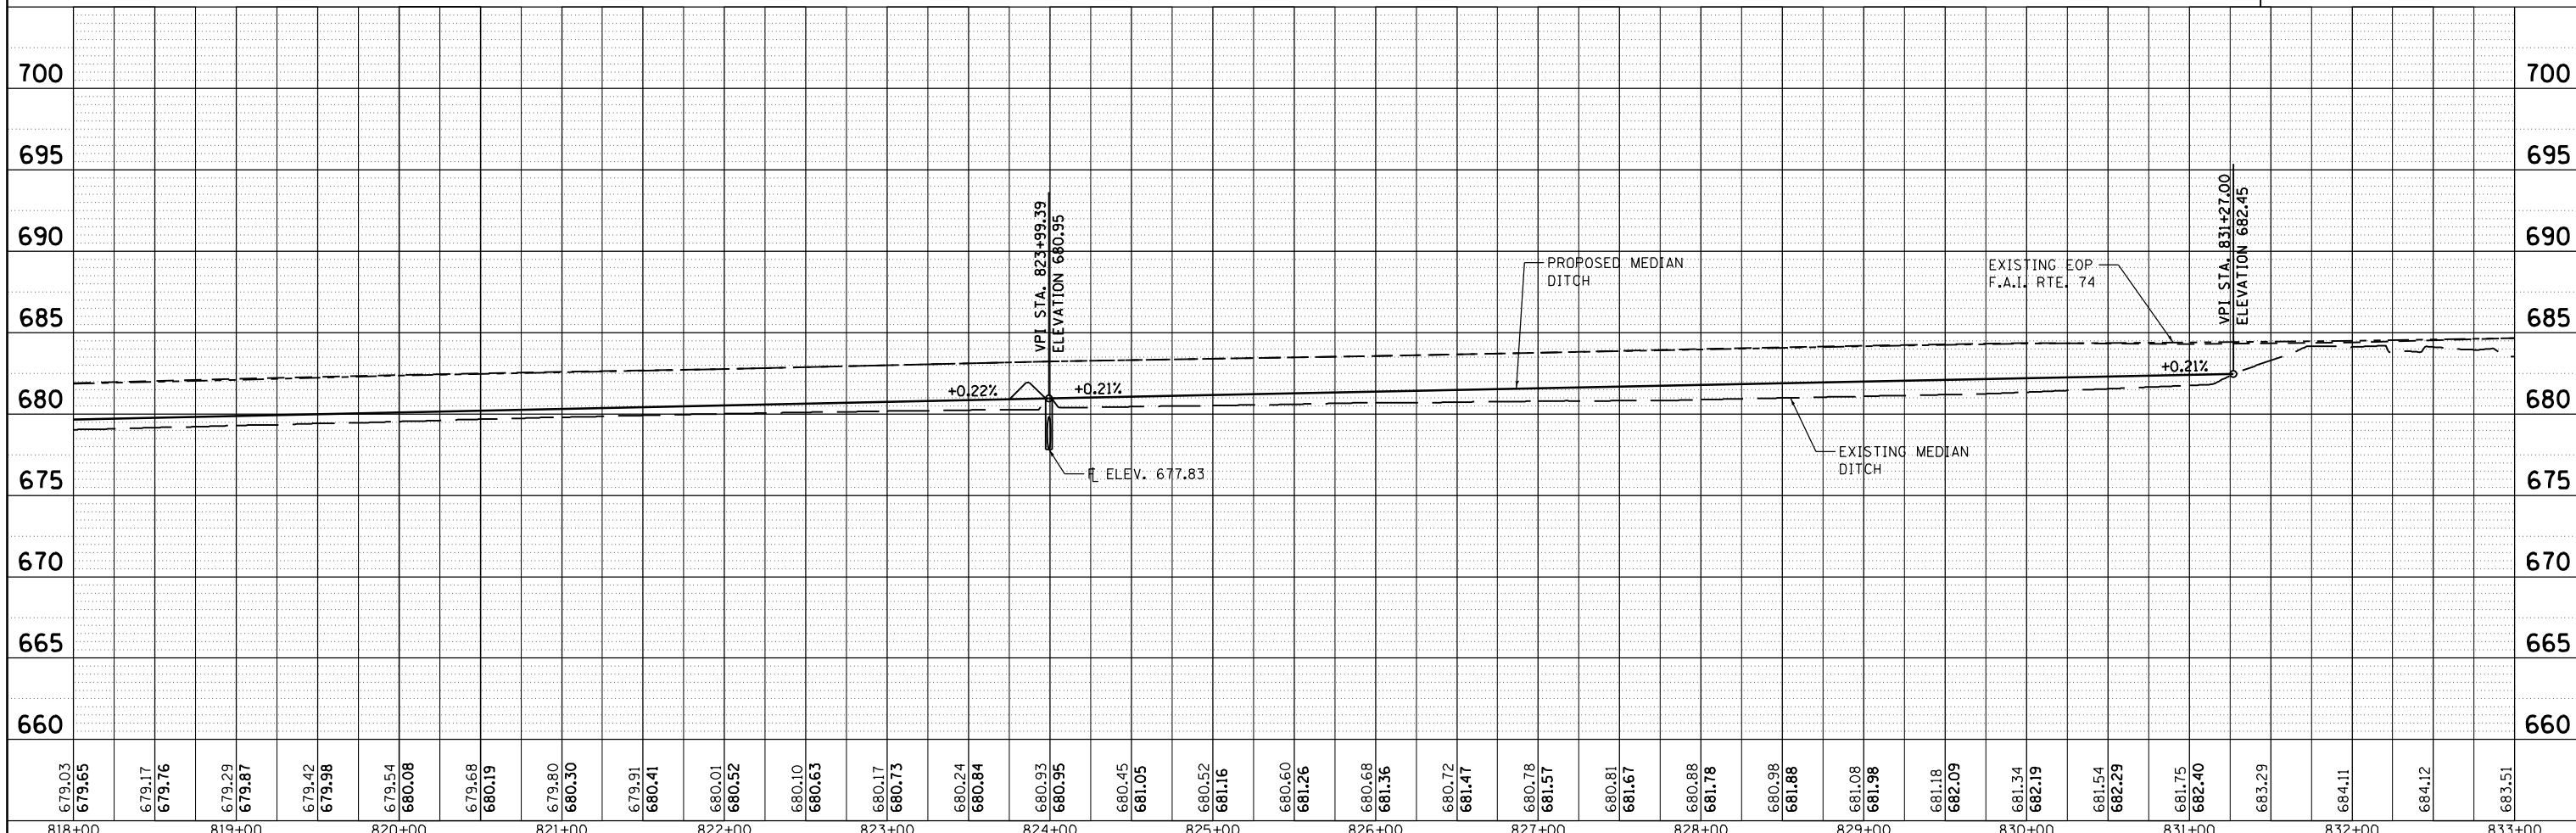

818+00	819+00	820+00	821+00	822+00	823+00	824+00	825+00	826+00	827+00	828+00	829+00	830+00	831+00	832+00	833+00															
679.03 679.65	679.17 679.76	679.29 679.87	679.42 679.98	679.54 680.08	679.68 680.19	679.80 680.30	679.91 680.41	680.01 680.52	680.10 680.63	680.17 680.73	680.24 680.84	680.33 680.95	680.45 681.05	680.52 681.16	680.60 681.26	680.68 681.36	680.72 681.47	680.78 681.57	680.81 681.67	680.88 681.78	680.98 681.88	681.08 681.98	681.18 682.09	681.34 682.19	681.54 682.29	681.75 682.40	683.29	684.11	684.12	683.51

STATE OF ILLINOIS
 DEPARTMENT OF TRANSPORTATION

PLAN & PROFILE
 F.A.I. 74

F.A.I. RTE. 74	SECTION	COUNTY	TOTAL SHEETS	SHEET NO.
	MEDIAN CABLE 2012-1		130	17
CONTRACT NO. 70966			ILLINOIS FED. AID PROJECT	

SCALE: 1"=50' SHEET NO. 5 OF 27 SHEETS STA. 818+00.00 TO STA. 833+00.00