



DATE	
BY	
PLAN	
NO.	
NO.	
NO.	
NO.	
NO.	

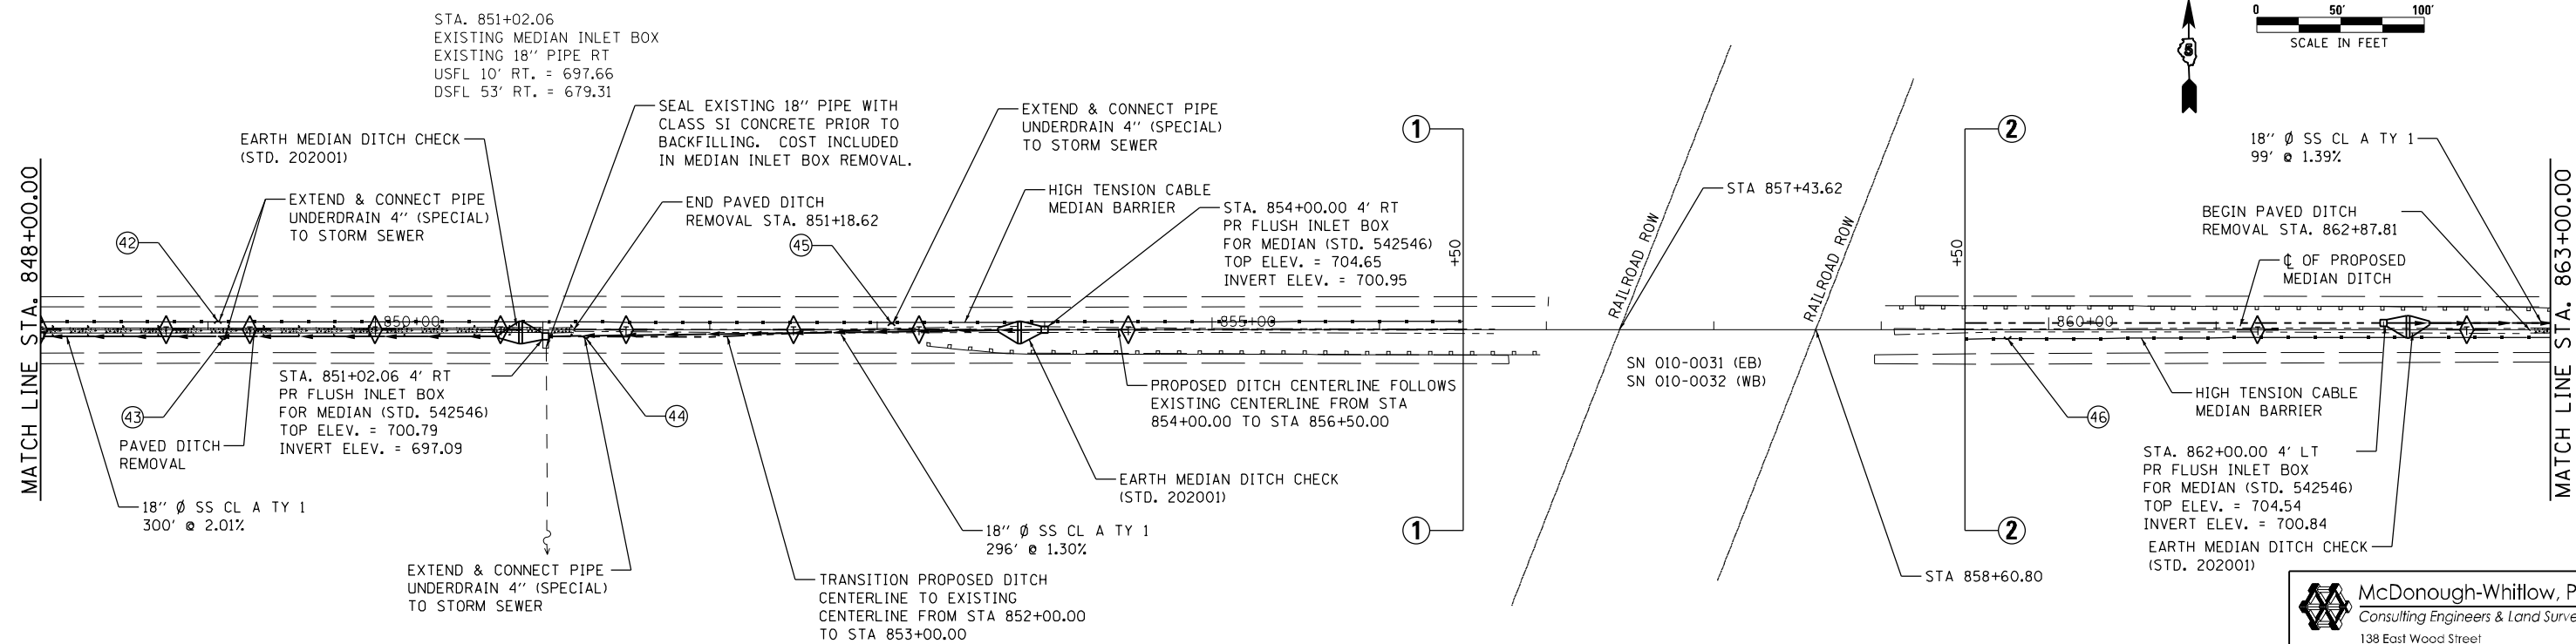

Ⓢ INDICATES PIPE UNDERDRAINS, 4" (SPECIAL) SEE SCHEDULE  
 Ⓢ MEDIAN INLET BOX REMOVAL STATION 851+02.06 - 1 EACH (SEE SCHEDULE)

**McDonough-Whitlow, P.C.**  
 Consulting Engineers & Land Surveyors  
 138 East Wood Street  
 Hillsboro, IL 62049  
 Phone: 217.532.7233  
 Fax: 217.532.6300  
 PROFESSIONAL DESIGN NO. 184-002754

DATE	
BY	
PROFILE	
NO.	
NO.	
NO.	
NO.	
NO.	

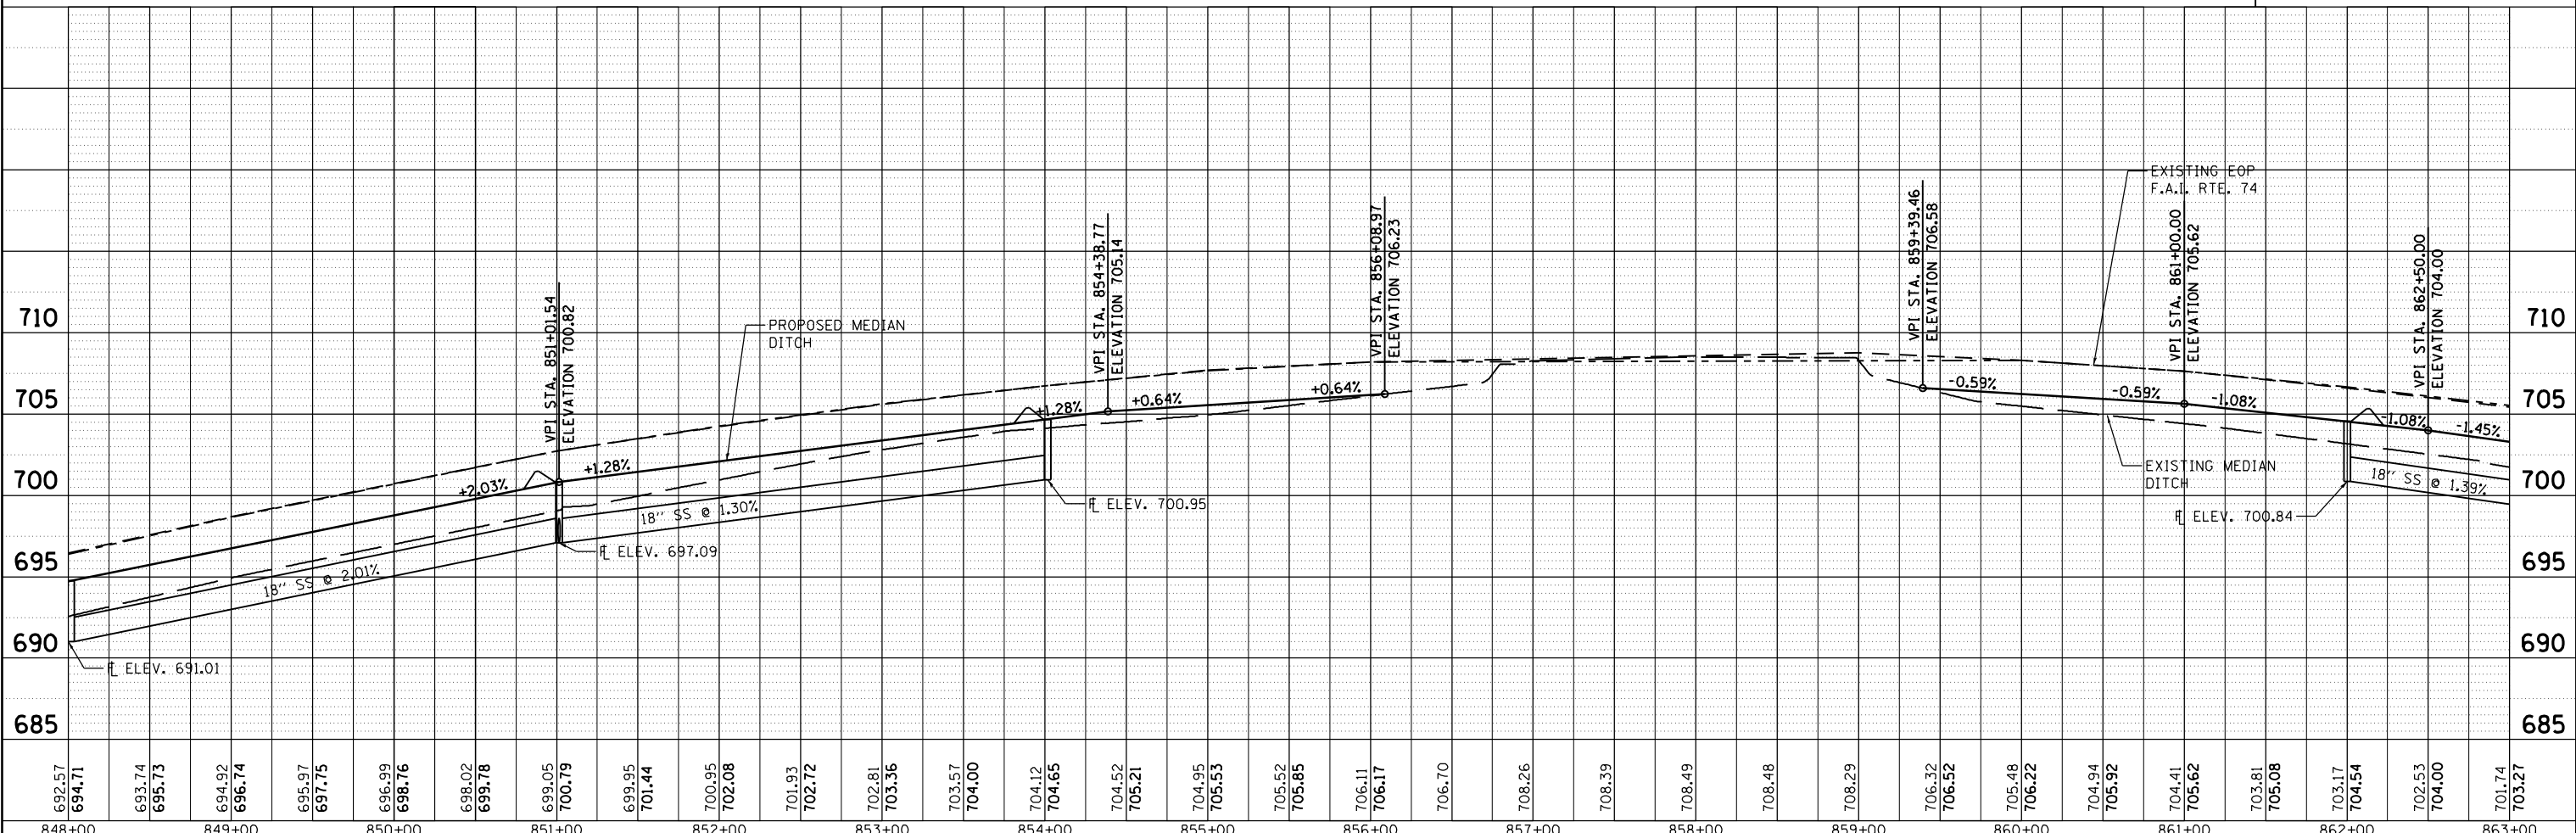

848+00	849+00	850+00	851+00	852+00	853+00	854+00	855+00	856+00	857+00	858+00	859+00	860+00	861+00	862+00	863+00	
692.57	694.71	693.74	695.73	694.92	696.74	695.97	697.75	696.99	698.76	698.02	699.78	699.05	700.79	699.95	701.44	700.95	702.08	701.93	702.72	702.81	703.36	703.57	704.00	704.12	704.65	704.52	705.21	704.95	705.53	705.52	705.85	706.11	706.17	706.70	708.26	708.39	708.49	708.48	708.29	706.32	706.52	705.48	706.22	704.94	705.92	704.41	705.62	703.81	705.08	703.17	704.54	702.53	704.00	701.74	703.27

**STATE OF ILLINOIS**  
**DEPARTMENT OF TRANSPORTATION**

**PLAN & PROFILE**  
**F.A.I. 74**

SCALE: 1"=50' SHEET NO. 7 OF 27 SHEETS STA. 848+00.00 TO STA. 863+00.00

F.A.I. RTE. 74	SECTION MEDIAN CABLE 2012-1	COUNTY	TOTAL SHEETS 130	SHEET NO. 19
CONTRACT NO. 70966				ILLINOIS FED. AID PROJECT