


PLAN	DATE
BY	
NO.	
NO.	
NO.	
NO.	

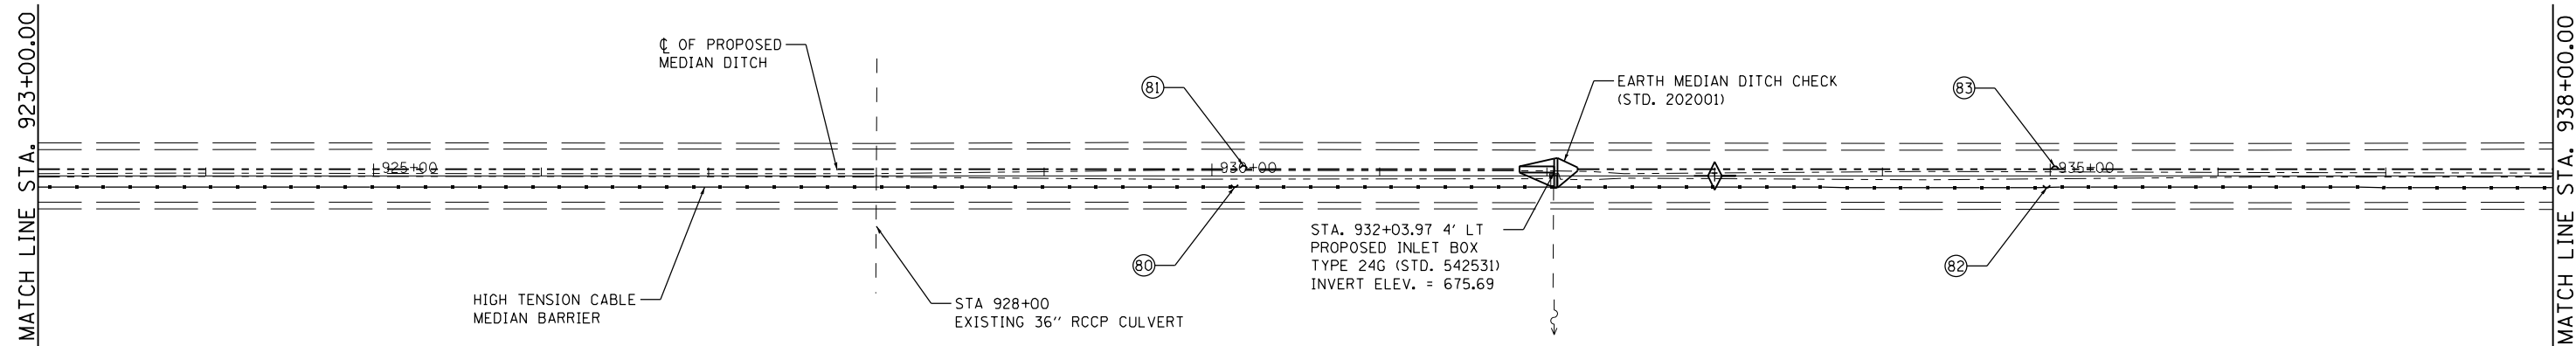


MEDIAN INLET BOX REMOVAL
STATION 932+03.97 - 1 EACH
(SEE SCHEDULE)

McDonough-Whitlow, P.C.
Consulting Engineers & Land Surveyors
138 East Wood Street
Hillsboro, IL 62047
Phone: 217.532.9233
Fax: 217.532.6300
PROFESSIONAL DESIGN No. 184-002754

⊕ INDICATES PIPE UNDERDRAINS, 4" (SPECIAL)
SEE SCHEDULE

PROFILE	DATE
BY	
NO.	
NO.	
NO.	

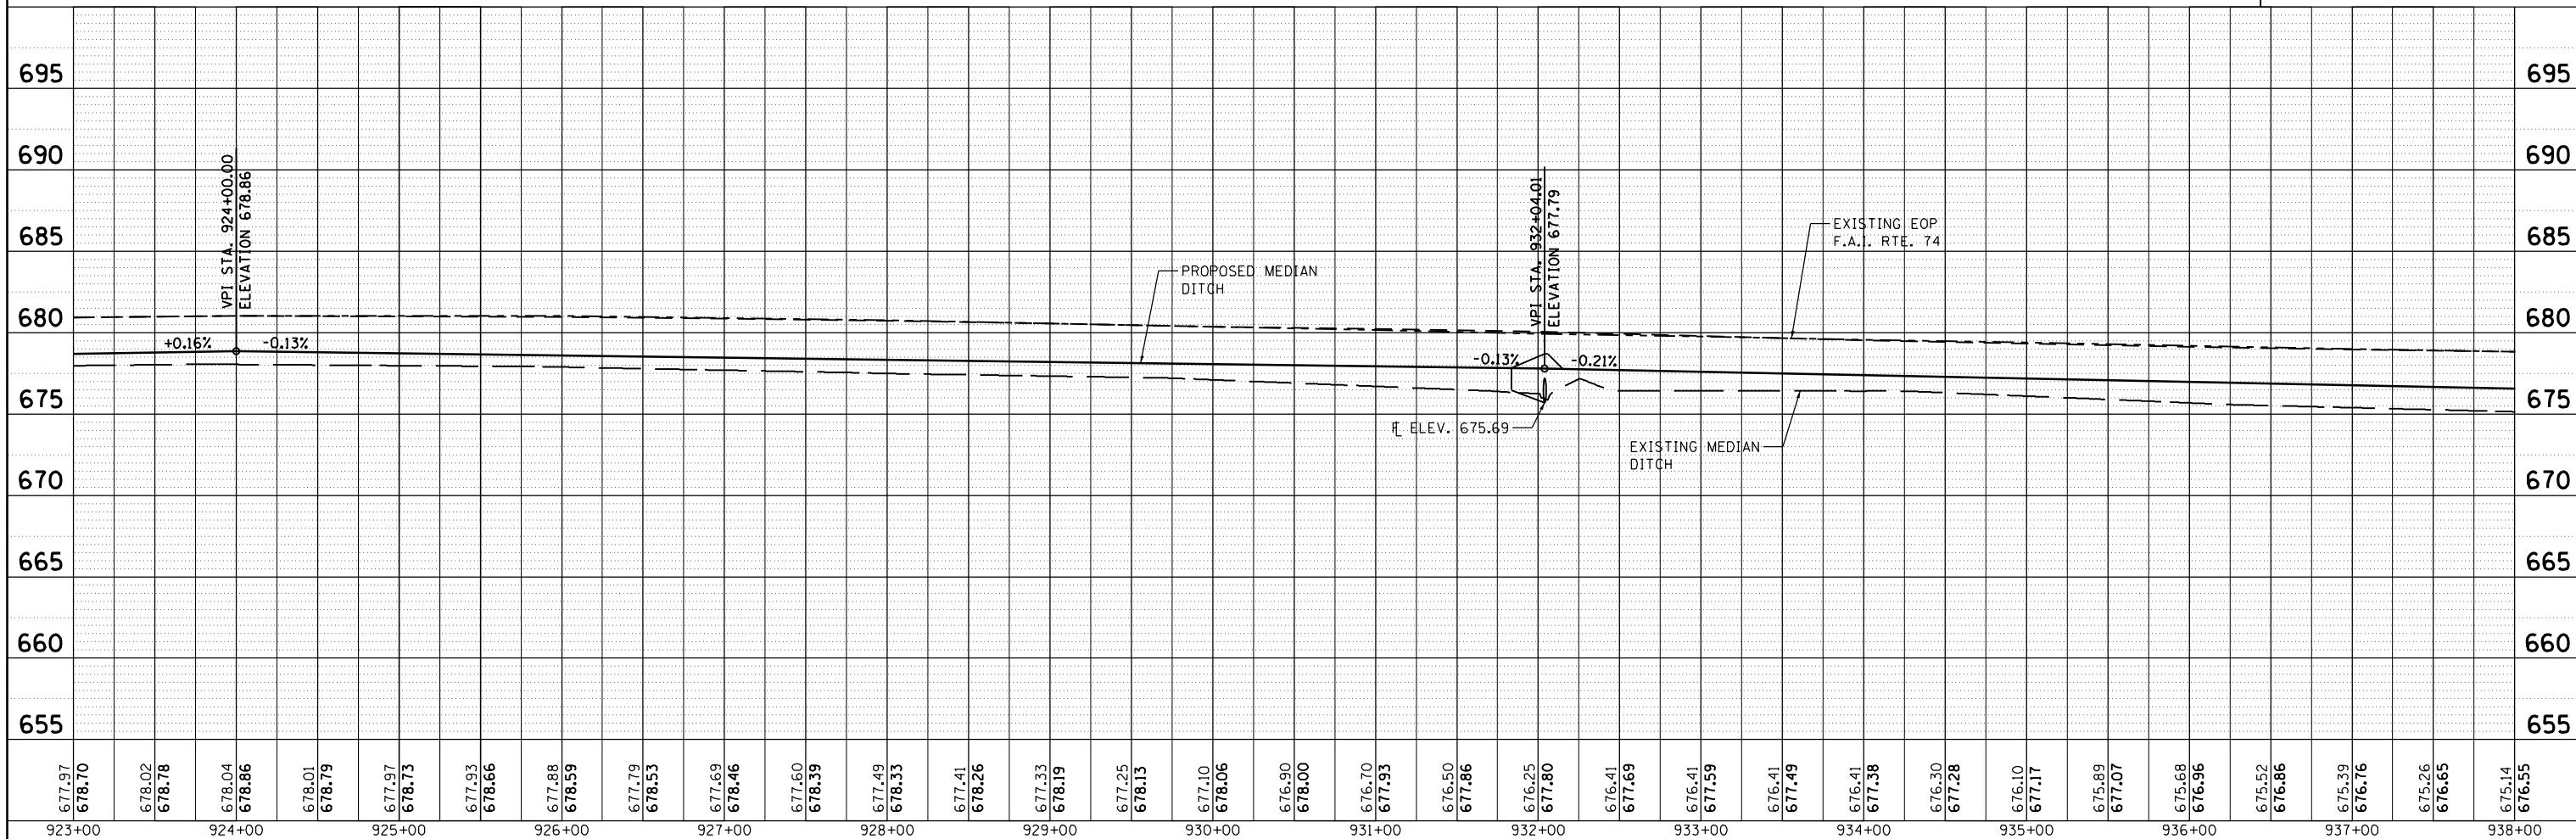

FILE NAME =	USER NAME = RNH	DESIGNED - JAH	REVISED -	STATE OF ILLINOIS DEPARTMENT OF TRANSPORTATION	PLAN & PROFILE F.A.I. 74	F.A.I. RTE.	SECTION	COUNTY	TOTAL SHEETS	SHEET NO.	
D570966-XXX-PLNPRF12.dgn		DRAWN - RNH	REVISED -			74	MEDIAN CABLE 2012-1		130	24	
PLOT SCALE = 50		CHECKED - TMM	REVISED -			CONTRACT NO. 70966					
PLOT DATE =		DATE -	REVISED -			ILLINOIS FED. AID PROJECT					