


DATE	
BY	
PLAN	
NO. _____	
NOTE BOOK	
NO. _____	
DATE	
BY	
PROFILE	
NO. _____	
NOTE BOOK	
NO. _____	
DATE	
BY	

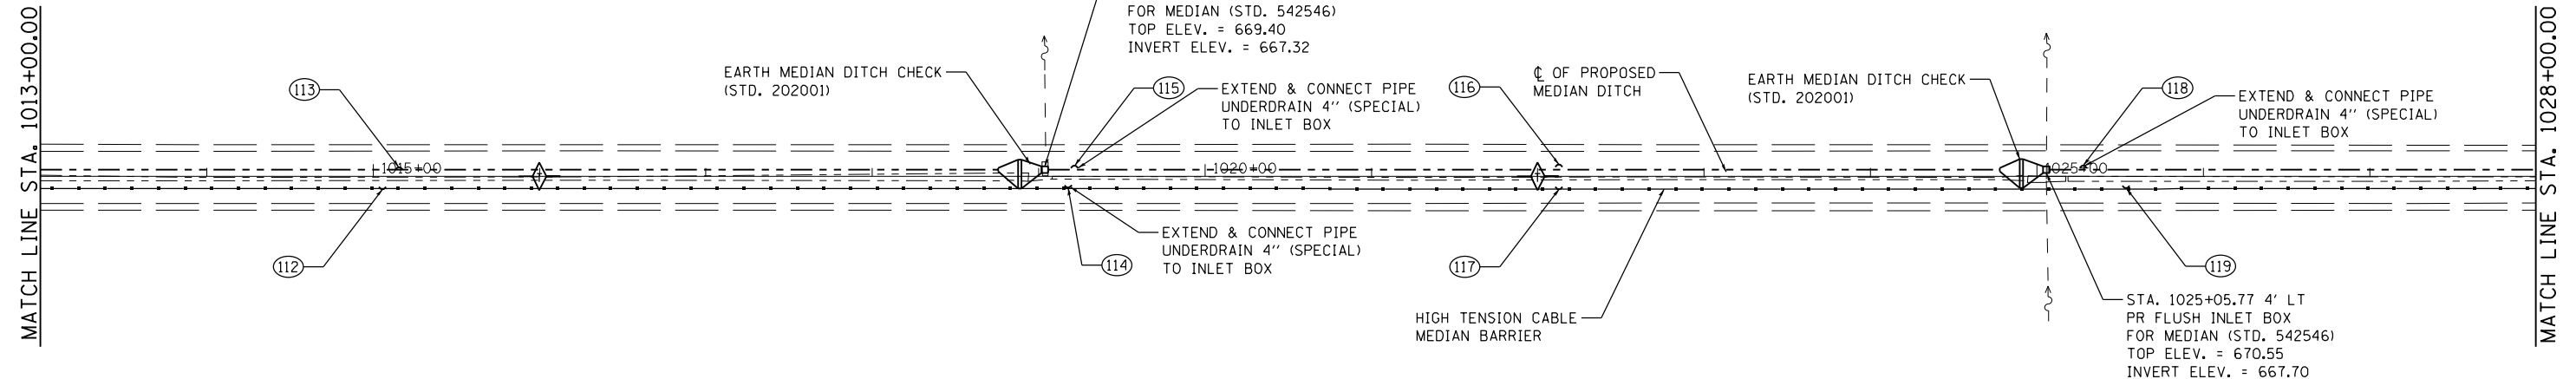


MEDIAN INLET BOX REMOVAL  
STATION 1019+04.38 - 1 EACH  
(SEE SCHEDULE)

MEDIAN INLET BOX REMOVAL  
STATION 1025+05.77 - 1 EACH  
(SEE SCHEDULE)

⊕ INDICATES PIPE UNDERDRAINS, 4" (SPECIAL)  
SEE SCHEDULE

**McDonough-Whitlow, P.C.**  
Consulting Engineers & Land Surveyors  
138 East Wood Street  
Hillsboro, IL 62049  
Phone: 217.532.9233  
Fax: 217.532.6300  
PROFESSIONAL DESIGN No. 184-002754

DATE	
BY	
PROFILE	
NO. _____	
NOTE BOOK	
NO. _____	
DATE	
BY	

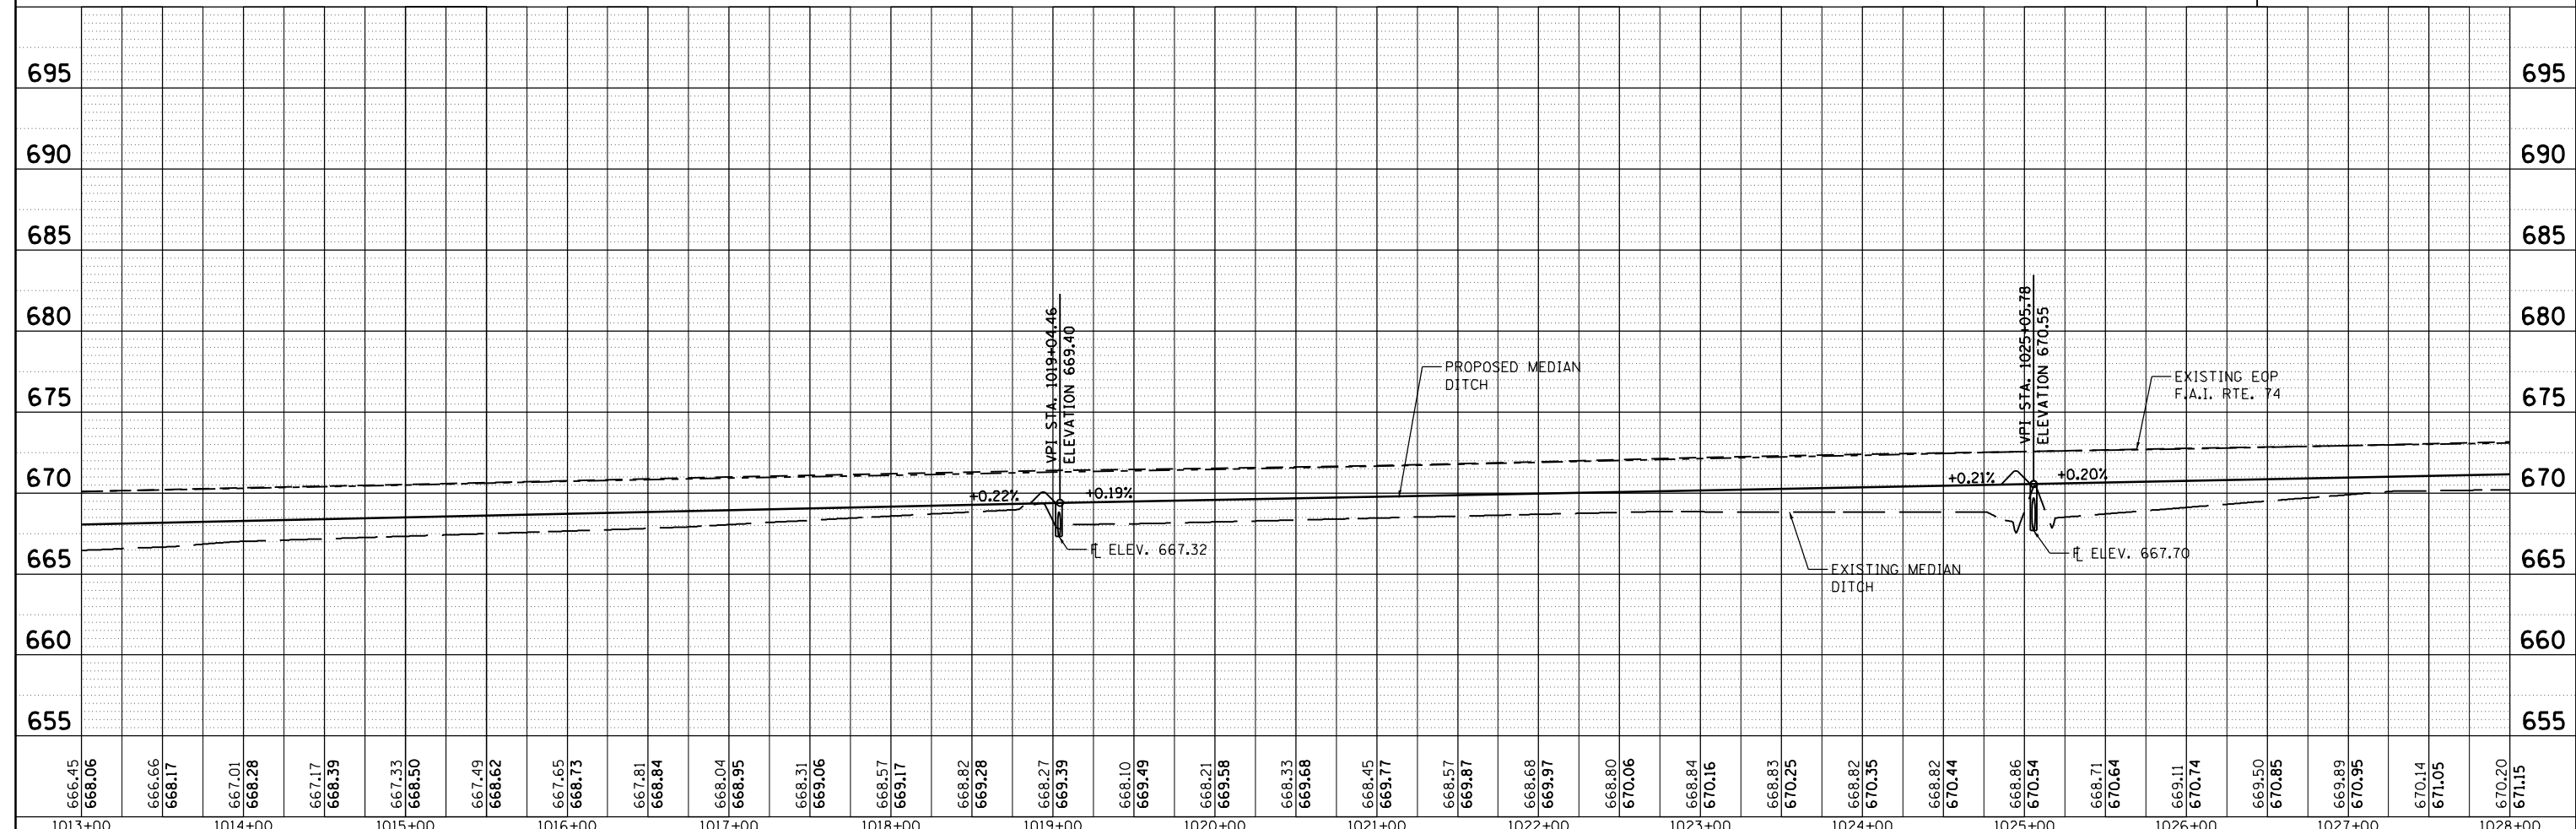

666.45	668.06	666.66	668.17	667.01	668.28	667.17	668.39	667.33	668.50	667.49	668.62	667.65	668.73	667.81	668.84	668.04	668.95	668.31	669.06	668.57	669.17	668.82	669.28	668.27	669.39	668.10	669.49	668.21	669.58	668.33	669.68	668.45	669.77	668.57	669.87	668.68	669.97	668.80	670.06	668.84	670.16	668.83	670.25	668.82	670.35	668.82	670.44	668.86	670.54	668.71	670.64	669.11	670.74	669.50	670.85	669.89	670.95	670.14	671.05	670.20	671.15
1013+00	1014+00	1015+00	1016+00	1017+00	1018+00	1019+00	1020+00	1021+00	1022+00	1023+00	1024+00	1025+00	1026+00	1027+00	1028+00	

FILE NAME =  
D570966-XXX-PLNPRF18.dgn

USER NAME = RNH	DESIGNED - JAH	REVISED -
PLOT SCALE = 50	DRAWN - RNH	REVISED -
PLOT DATE =	CHECKED - TMM	REVISED -
	DATE -	REVISED -

**STATE OF ILLINOIS  
DEPARTMENT OF TRANSPORTATION**

**PLAN & PROFILE  
F.A.I. 74**

SCALE: 1"=50'    SHEET NO. 18 OF 27 SHEETS    STA. 1013+00.00 TO STA. 1028+00.00

F.A.I. RTE. 74	SECTION	COUNTY	TOTAL SHEETS	SHEET NO.
	MEDIAN CABLE 2012-1		130	30
CONTRACT NO. 70966			ILLINOIS FED. AID PROJECT	

\*CHAMPAIGN & VERMILION