



DATE	
BY	
PLAN	
NO.	
DATE	
BY	
PROFILE	
NO.	

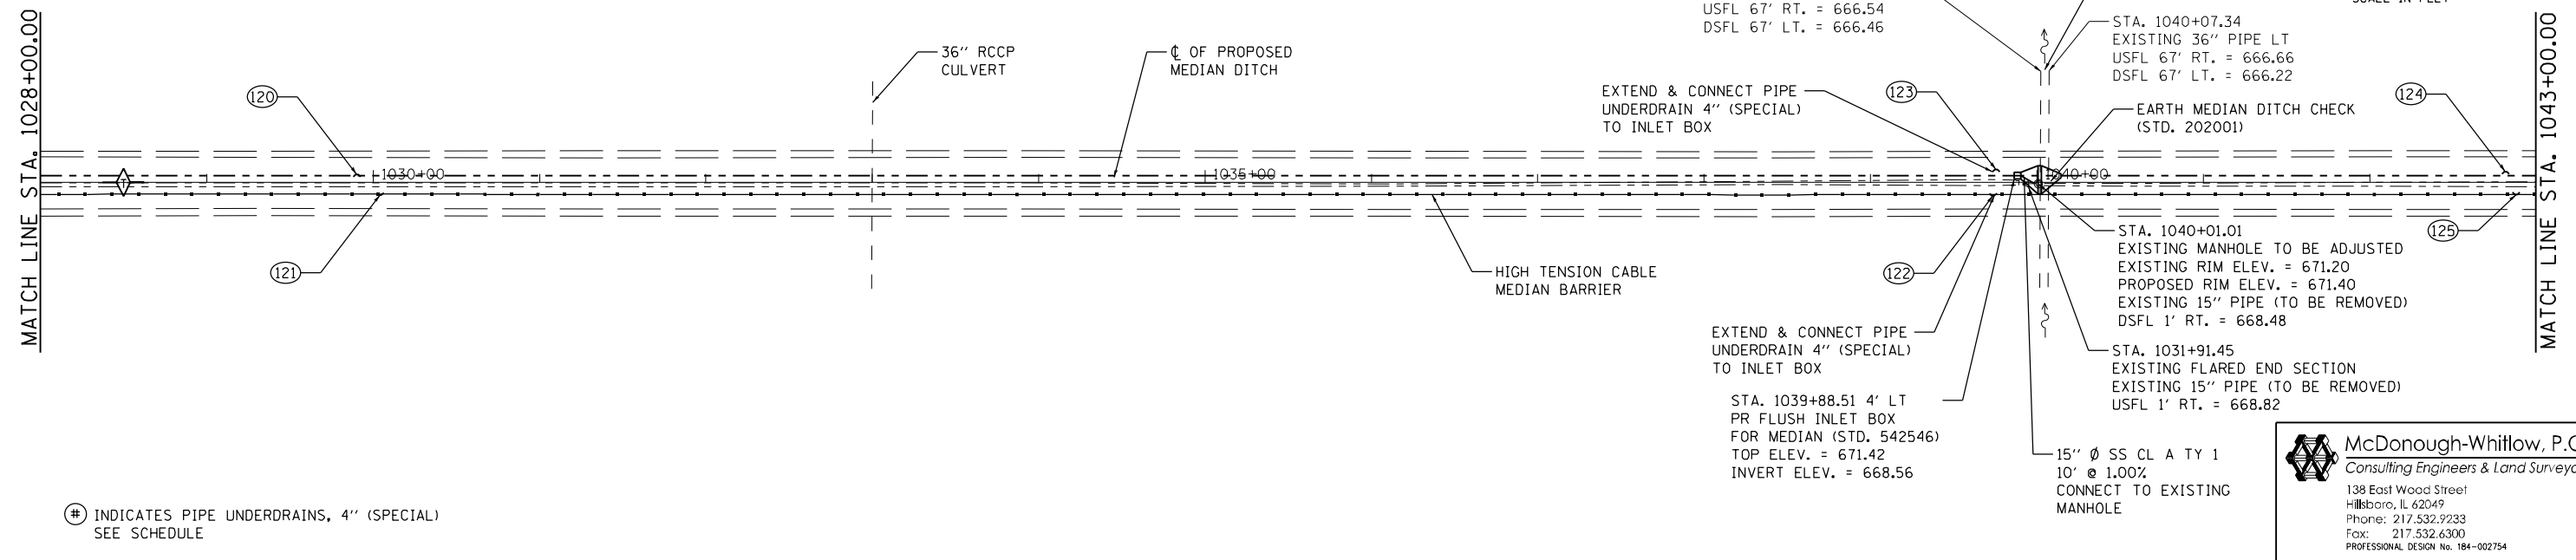

⊕ INDICATES PIPE UNDERDRAINS, 4" (SPECIAL) SEE SCHEDULE

McDonough-Whitlow, P.C.
 Consulting Engineers & Land Surveyors
 138 East Wood Street
 Hillsboro, IL 62049
 Phone: 217.532.9233
 Fax: 217.532.6300
 PROFESSIONAL DESIGN NO. 184-002754

DATE	
BY	
PROFILE	
NO.	
DATE	
BY	
PLAN	
NO.	

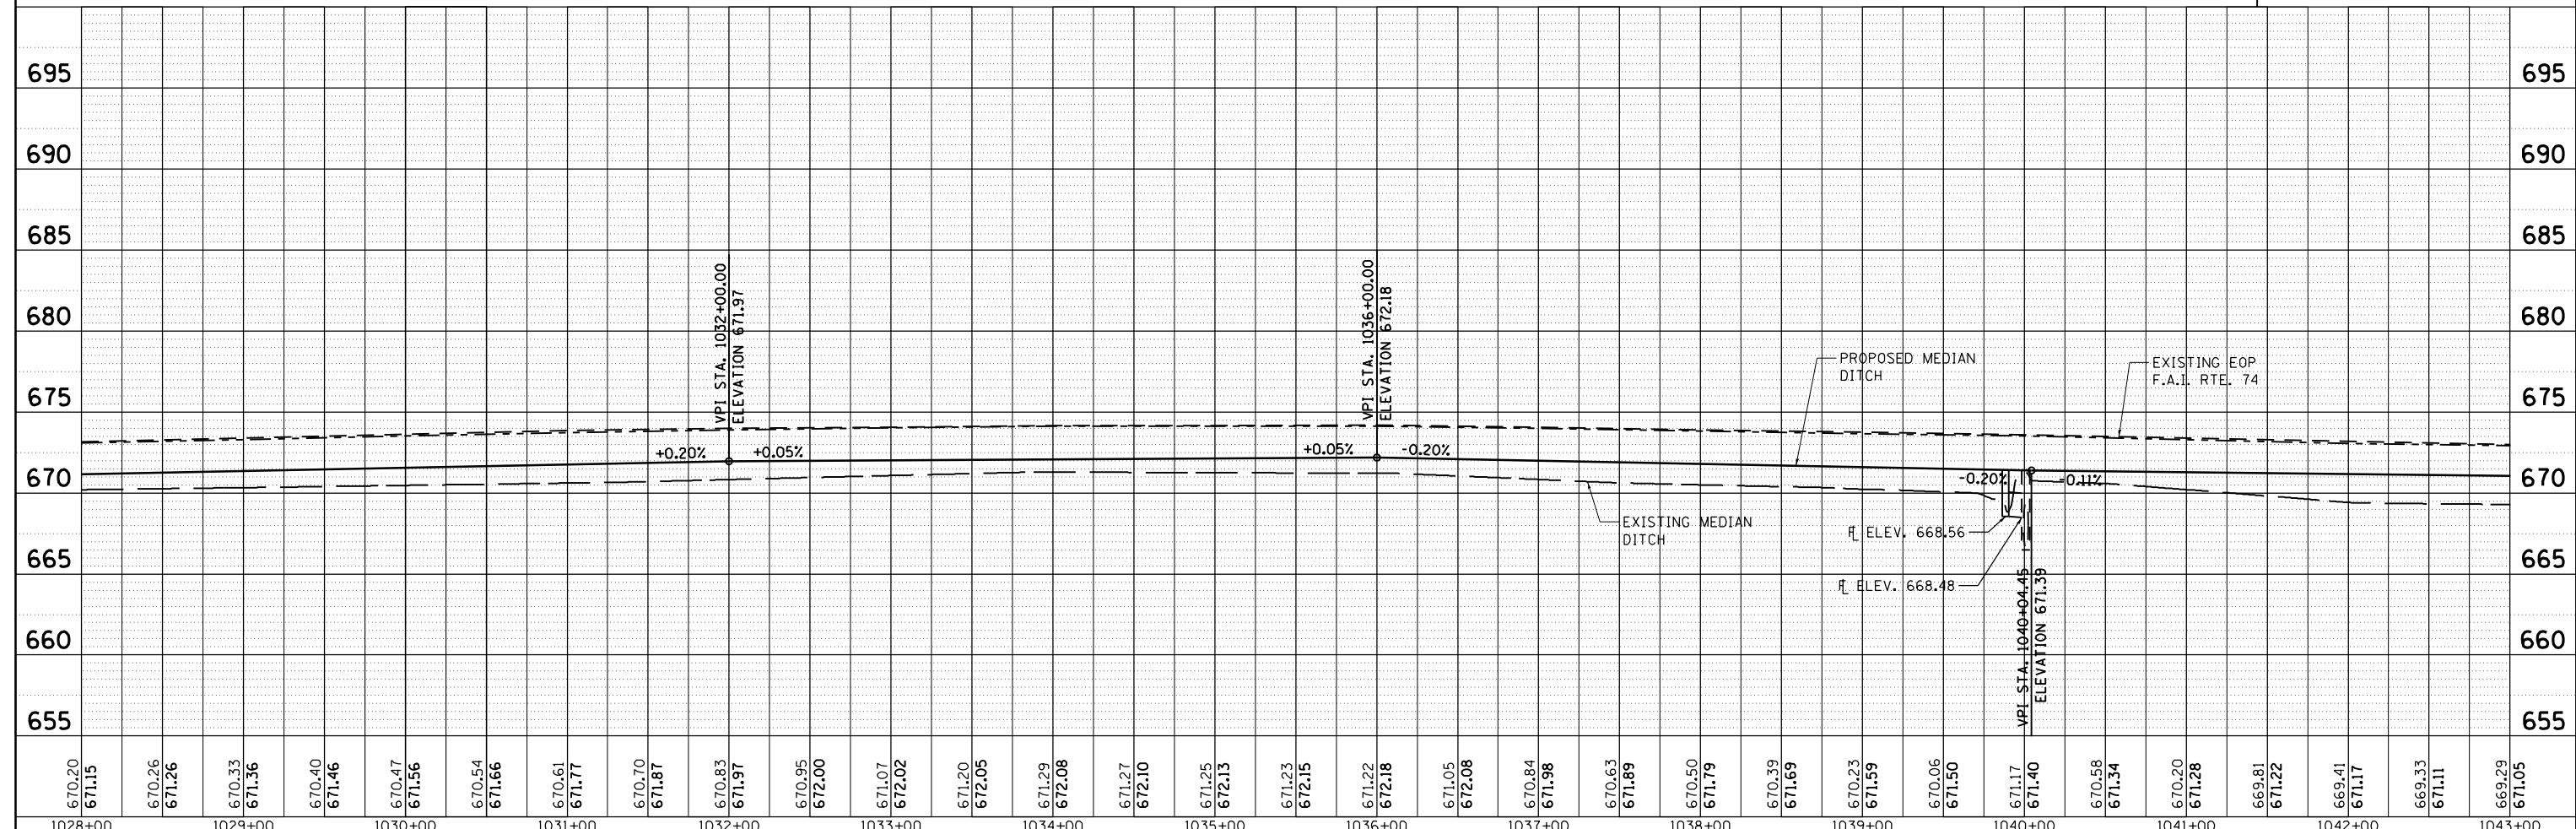

FILE NAME = D570966-XXX-PLNPRF19.dgn	USER NAME = RNH	DESIGNED - JAH	REVISIED -	STATE OF ILLINOIS DEPARTMENT OF TRANSPORTATION	PLAN & PROFILE F.A.I. 74	F.A.I. RTE. 74	SECTION MEDIAN CABLE 2012-1	COUNTY	TOTAL SHEETS 130	SHEET NO. 31	
PLOT SCALE = 50	CHECKED - TMM	REVISIED -	SCALE: 1"=50'			SHEET NO. 19 OF 27 SHEETS	STA. 1028+00.00 TO STA. 1043+00.00	CONTRACT NO. 70966		ILLINOIS FED. AID PROJECT	
PLOT DATE =	DATE -	REVISIED -	*CHAMPAIGN & VERMILION								