



STA. 1068+05.37
 EXISTING MEDIAN INLET BOX
 EXISTING 24" PIPE LT
 USFL 0' LT. = 670.35
 DSFL 63' LT. = 670.56
 EXISTING 24" PIPE RT
 USFL 62' RT. = 670.52
 DSFL 2' RT. = 670.19

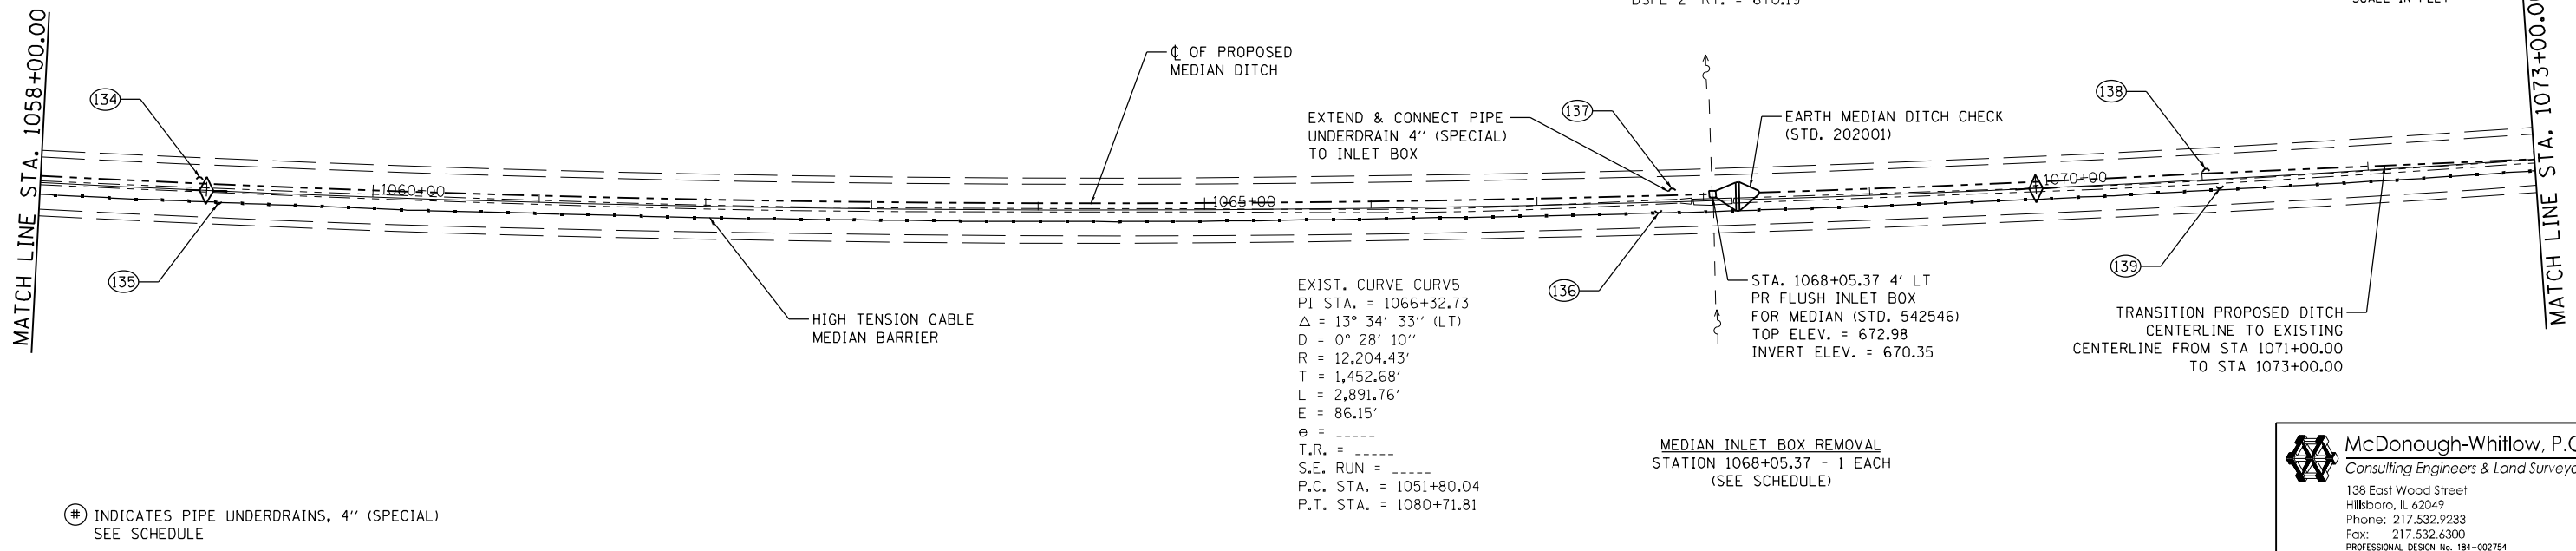

McDonough-Whitlow, P.C.
 Consulting Engineers & Land Surveyors
 138 East Wood Street
 Hillsboro, IL 62049
 Phone: 217.532.9233
 Fax: 217.532.6300
 PROFESSIONAL DESIGN NO. 184-002754

PLAN	SURVEYED	DATE
	PLOTTED	
	ALIGNED	
	CHECKED	
	FILED	
	NO. _____	
	ADD. FILE NAME	

PROFILE	SURVEYED	DATE
	PLOTTED	
	GRADES CHECKED	
	STRUCTURE NOTATIONS CHECKED	
	NO. _____	

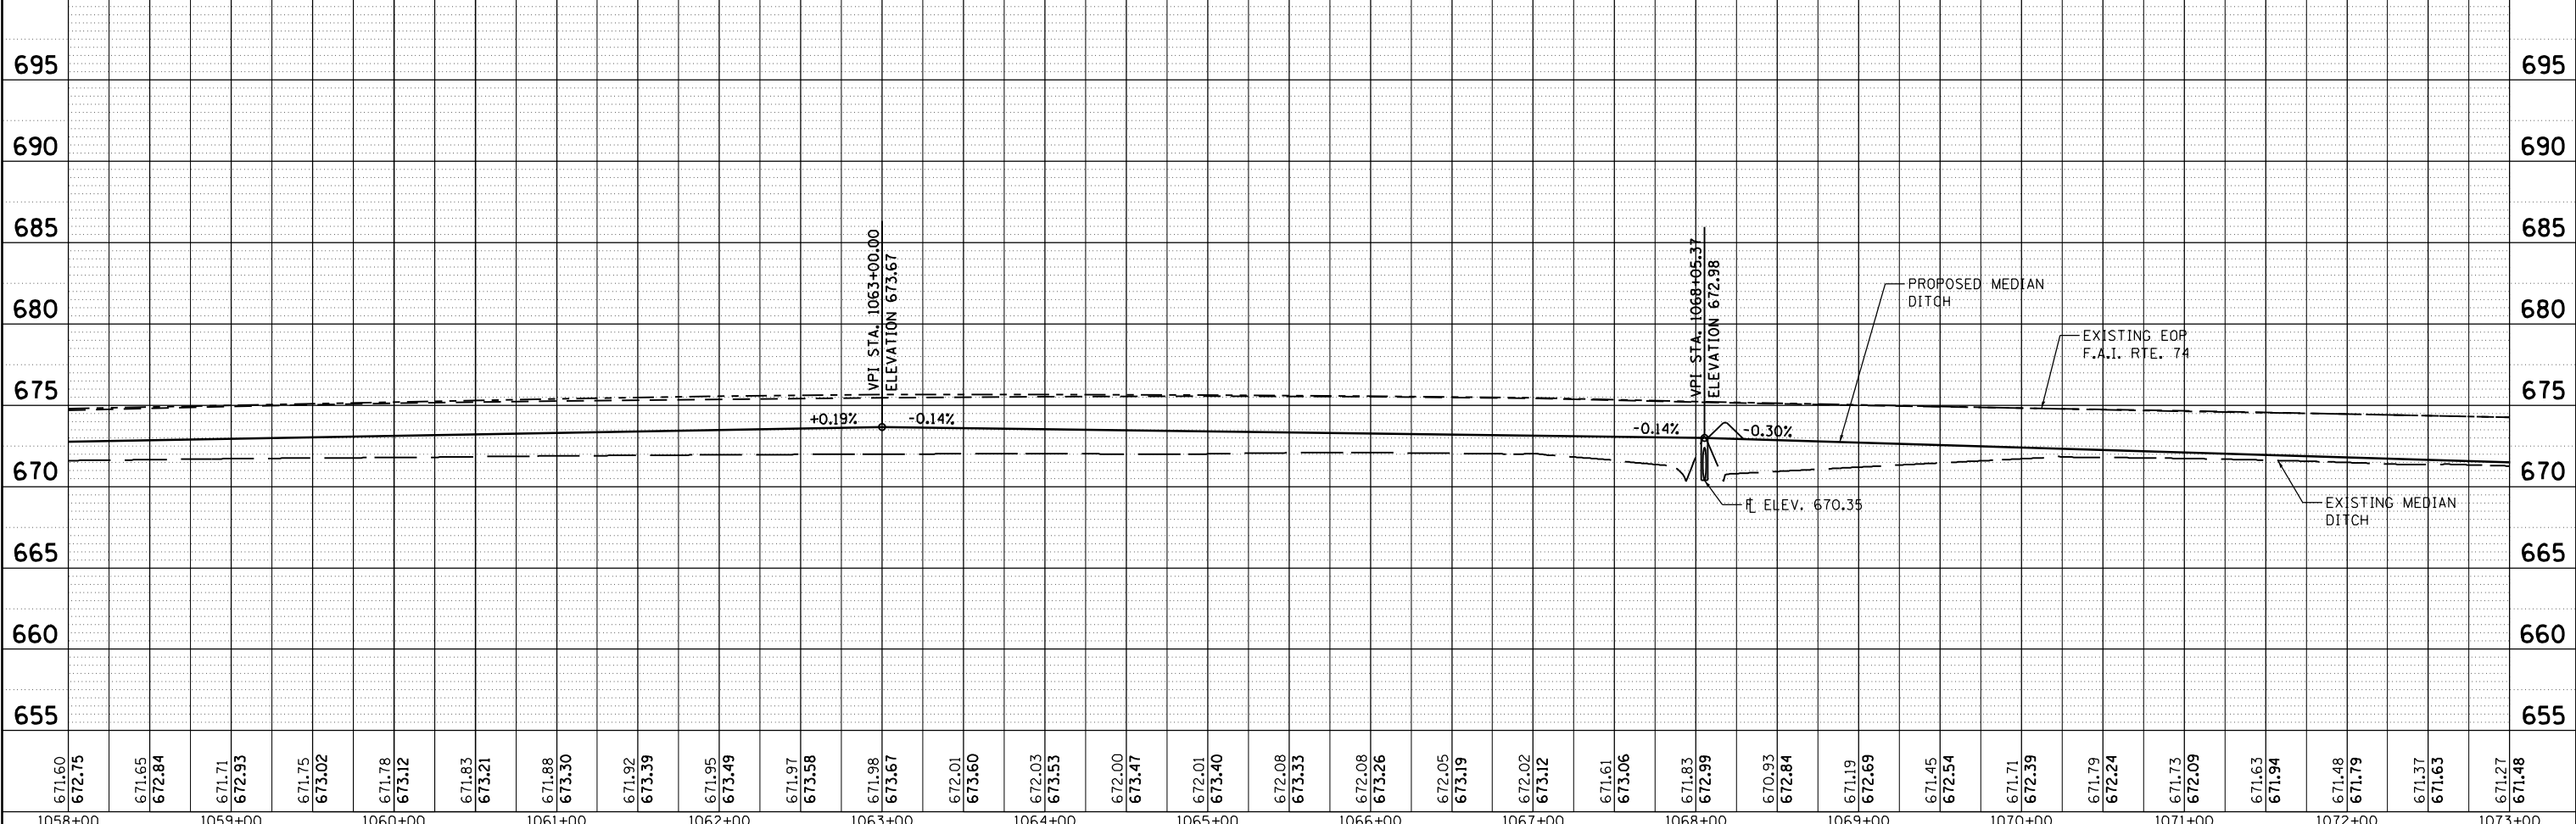

671.60 672.75	671.65 672.84	671.71 672.93	671.75 673.02	671.78 673.12	671.83 673.21	671.88 673.30	671.92 673.39	671.95 673.49	671.97 673.58	671.98 673.67	672.01 673.60	672.03 673.53	672.00 673.47	672.01 673.40	672.08 673.33	672.08 673.26	672.05 673.19	672.02 673.12	671.61 673.06	671.83 672.99	670.93 672.84	671.19 672.69	671.45 672.54	671.71 672.39	671.79 672.24	671.73 672.09	671.63 671.94	671.48 671.79	671.37 671.63	671.27 671.48
1058+00	1059+00	1060+00	1061+00	1062+00	1063+00	1064+00	1065+00	1066+00	1067+00	1068+00	1069+00	1070+00	1071+00	1072+00	1073+00															

FILE NAME =
 D570966-XXX-PLNPRF21.dgn

USER NAME = RNH
 DESIGNED - JAH
 DRAWN - RNH
 CHECKED - TMM
 DATE -

REVISED -
 REVISED -
 REVISED -
 REVISED -

**STATE OF ILLINOIS
 DEPARTMENT OF TRANSPORTATION**

**PLAN & PROFILE
 F.A.I. 74**
 SCALE: 1"=50'
 SHEET NO. 21 OF 27 SHEETS
 STA. 1058+00.00 TO STA. 1073+00.00

F.A.I. RTE. 74	SECTION MEDIAN CABLE 2012-1	COUNTY	TOTAL SHEETS 130	SHEET NO. 33
CONTRACT NO. 70966				ILLINOIS FED. AID PROJECT