


STA. 1080+05.23  
 EXISTING MEDIAN INLET BOX  
 EXISTING 18" PIPE LT  
 USFL 7' LT. = 669.00  
 DSFL 62' LT. = 668.99

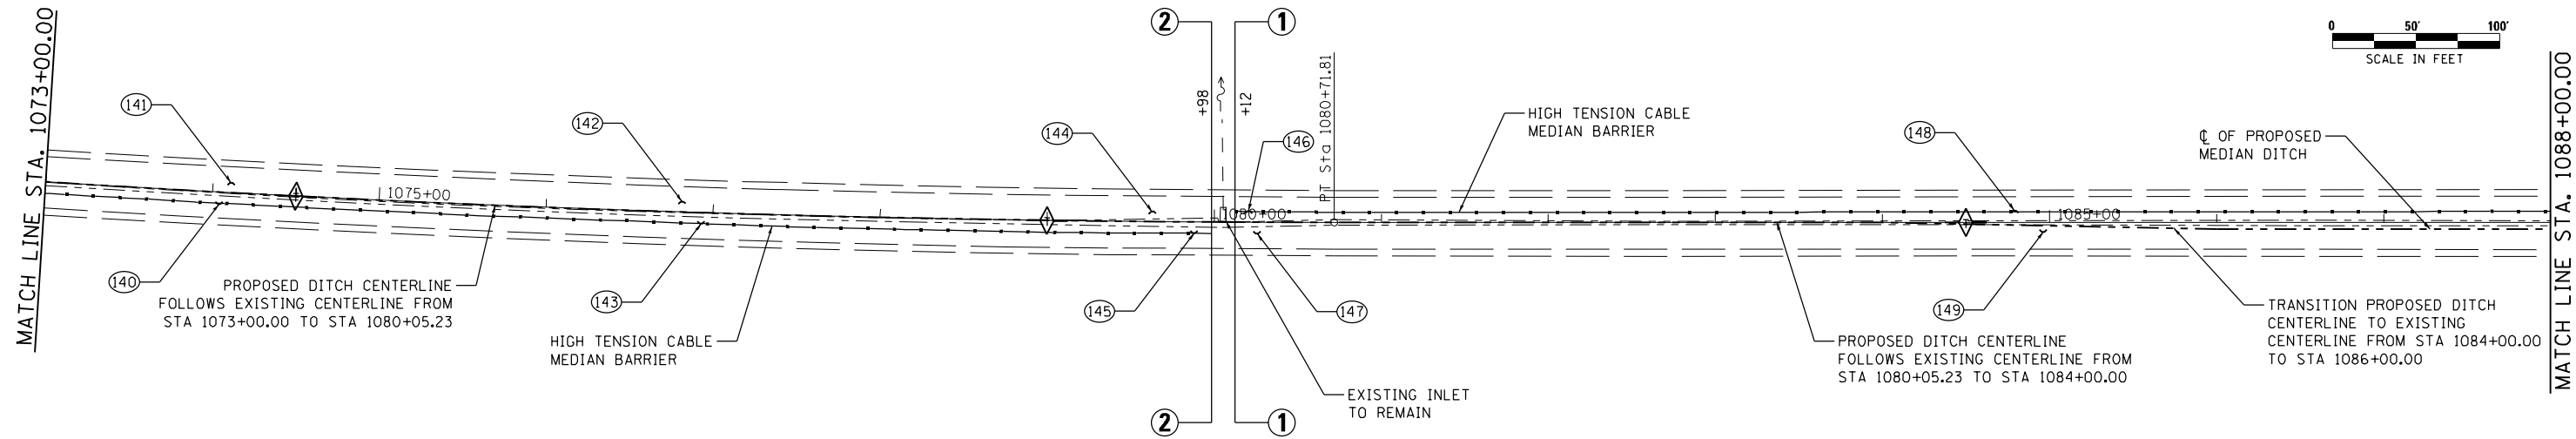


⊕ INDICATES PIPE UNDERDRAINS, 4" (SPECIAL)  
 SEE SCHEDULE

**McDonough-Whitlow, P.C.**  
 Consulting Engineers & Land Surveyors  
 138 East Wood Street  
 Hillsboro, IL 62049  
 Phone: 217.532.9233  
 Fax: 217.532.6300  
 PROFESSIONAL DESIGN NO. 184-002754

DATE	
BY	
PLAN	
NO. _____	
NO. _____	
NO. _____	
NO. _____	
NO. _____	

DATE	
BY	
PROFILE	
NO. _____	
NO. _____	
NO. _____	
NO. _____	
NO. _____	

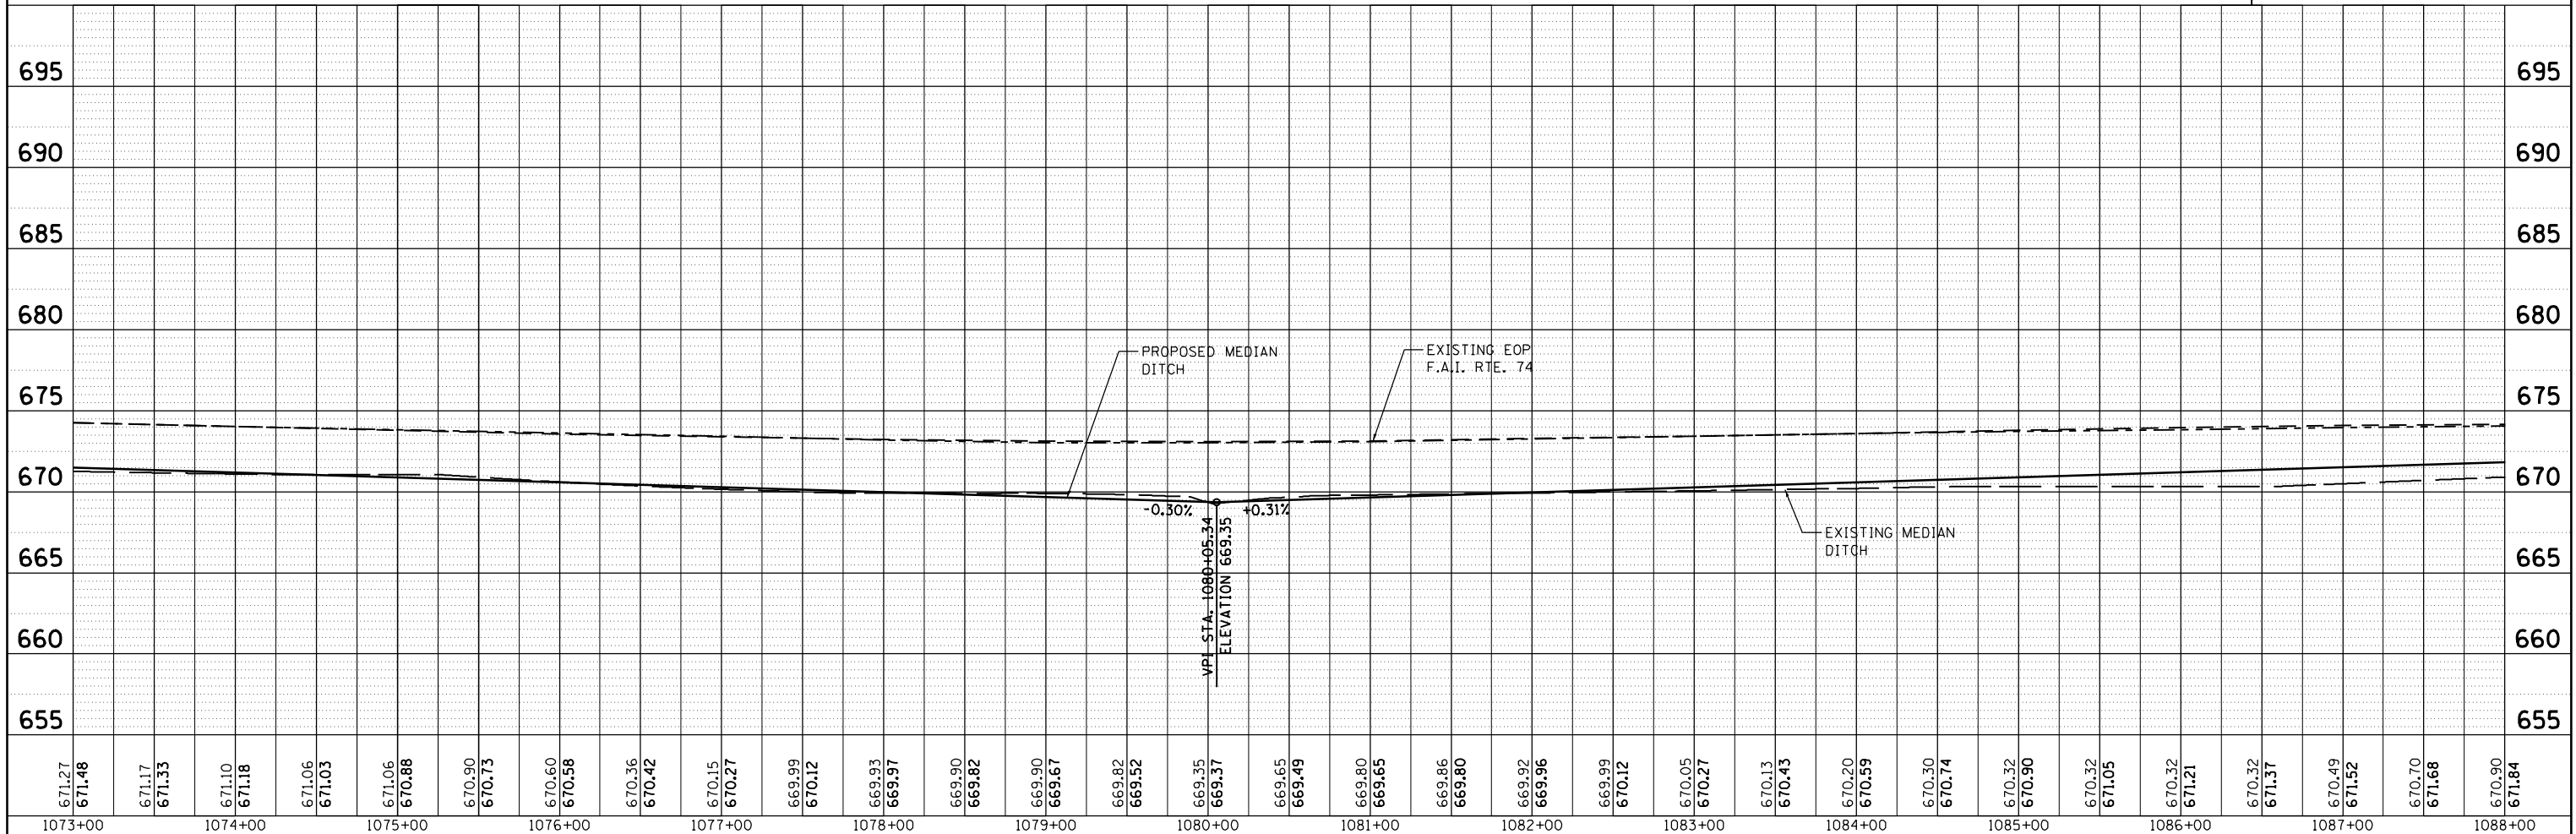

671.27 671.48	671.17 671.33	671.10 671.18	671.06 671.03	671.06 670.88	670.90 670.73	670.60 670.58	670.36 670.42	670.15 670.27	669.99 670.12	669.93 669.97	669.90 669.82	669.90 669.67	669.82 669.52	669.35 669.37	669.65 669.49	669.80 669.65	669.86 669.80	669.92 669.96	669.99 670.12	670.05 670.27	670.13 670.43	670.20 670.59	670.30 670.74	670.32 670.90	670.32 671.05	670.32 671.21	670.32 671.37	670.49 671.52	670.70 671.68	670.90 671.84	
1073+00	1074+00	1075+00	1076+00	1077+00	1078+00	1079+00	1080+00	1081+00	1082+00	1083+00	1084+00	1085+00	1086+00	1087+00	1088+00																

FILE NAME =  
 D570966-XXX-PLNPRF22.dgn

USER NAME = RNH  
 DESIGNED - JAH  
 DRAWN - RNH  
 CHECKED - TMM  
 DATE -

REVISED -  
 REVISED -  
 REVISED -  
 REVISED -

**STATE OF ILLINOIS**  
**DEPARTMENT OF TRANSPORTATION**

**PLAN & PROFILE**  
**F.A.I. 74**  
 SCALE: 1"=50' SHEET NO. 22 OF 27 SHEETS STA. 1073+00.00 TO STA. 1088+00.00

F.A.I. RTE. 74	SECTION MEDIAN CABLE 2012-1	COUNTY	TOTAL SHEETS 130	SHEET NO. 34
CONTRACT NO. 70966				ILLINOIS FED. AID PROJECT