


EXISTING TYPICAL SECTION F.A.I. 39

STA. 144 + 50.00 TO STA. 235 + 00.00

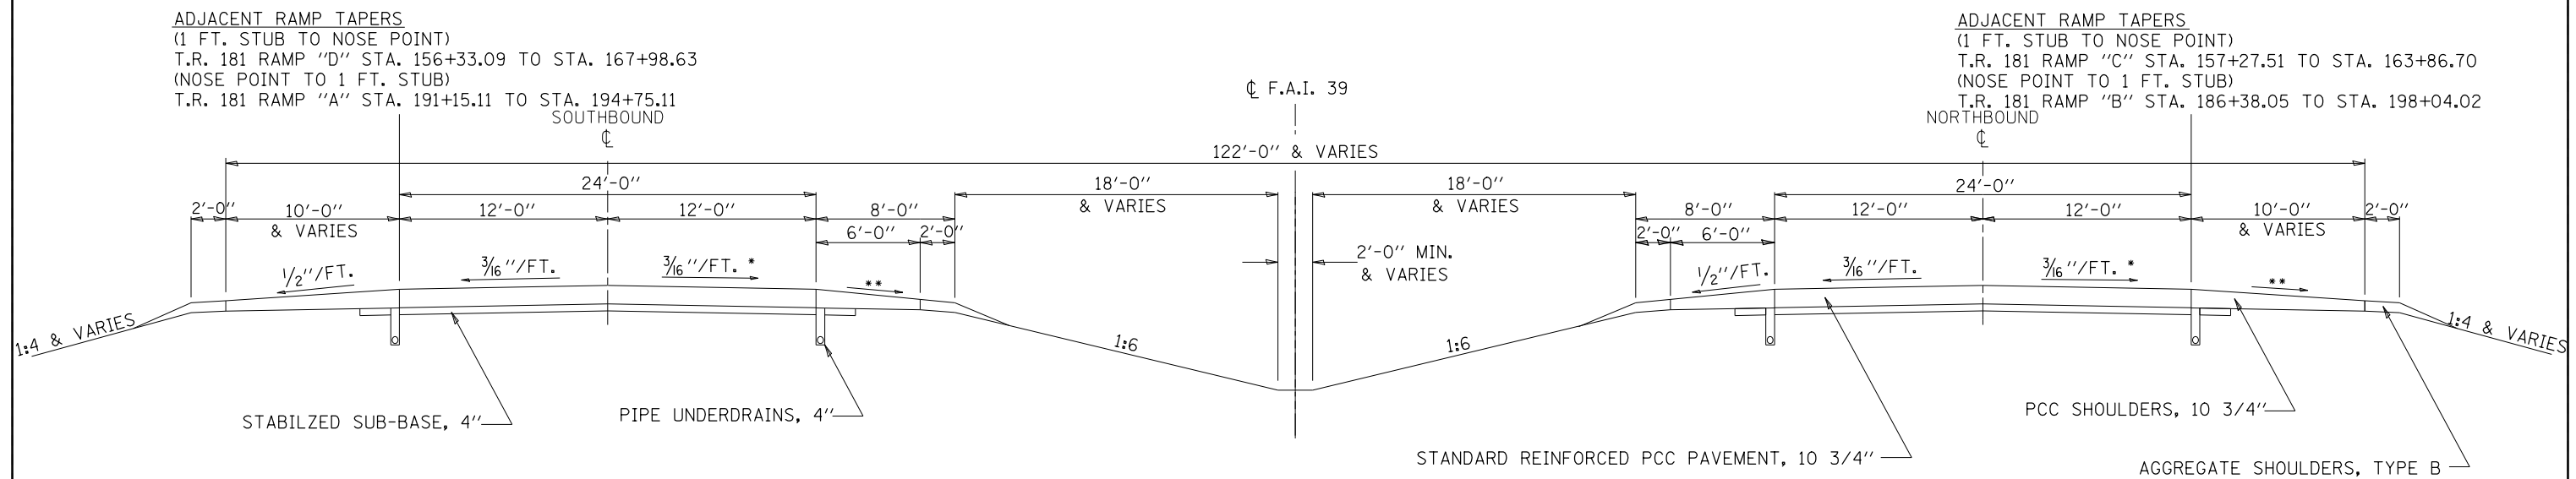

- * SLOPE VARIES FOR SUPERELEVATION IN CURVES
- ** SLOPE VARIES IN SUPERELEVATION WITH MAXIMUM OF 0.08 FT/FT DIFFERENCE

FILE NAME =	USER NAME = berganaj	DESIGNED -	AJB	REVISED -	_____
et:\pwork\pwork\berganaj\0302063\0570973-sh-typical.dgn		DRAWN -	AJB	REVISED -	_____
	PLOT SCALE = 40.0000' / in.	CHECKED -	_____	REVISED -	_____
	PLOT DATE = 3/22/2012	DATE -	3/12/2012	REVISED -	_____

STATE OF ILLINOIS
DEPARTMENT OF TRANSPORTATION

EXISTING TYPICAL SECTION

SCALE: N/A SHEET NO. 3 OF 6 SHEETS STA. N/A TO STA. N/A

F.A.I. RTE.	SECTION	COUNTY	TOTAL SHEETS	SHEET NO.
39	D5 PATCHING 2013-1	MCLEAN	19	7
CONTRACT NO. 70973				
ILLINOIS FED. AID PROJECT				