


# LOCATION MAP

CHAMPAIGN COUNTY

I-57

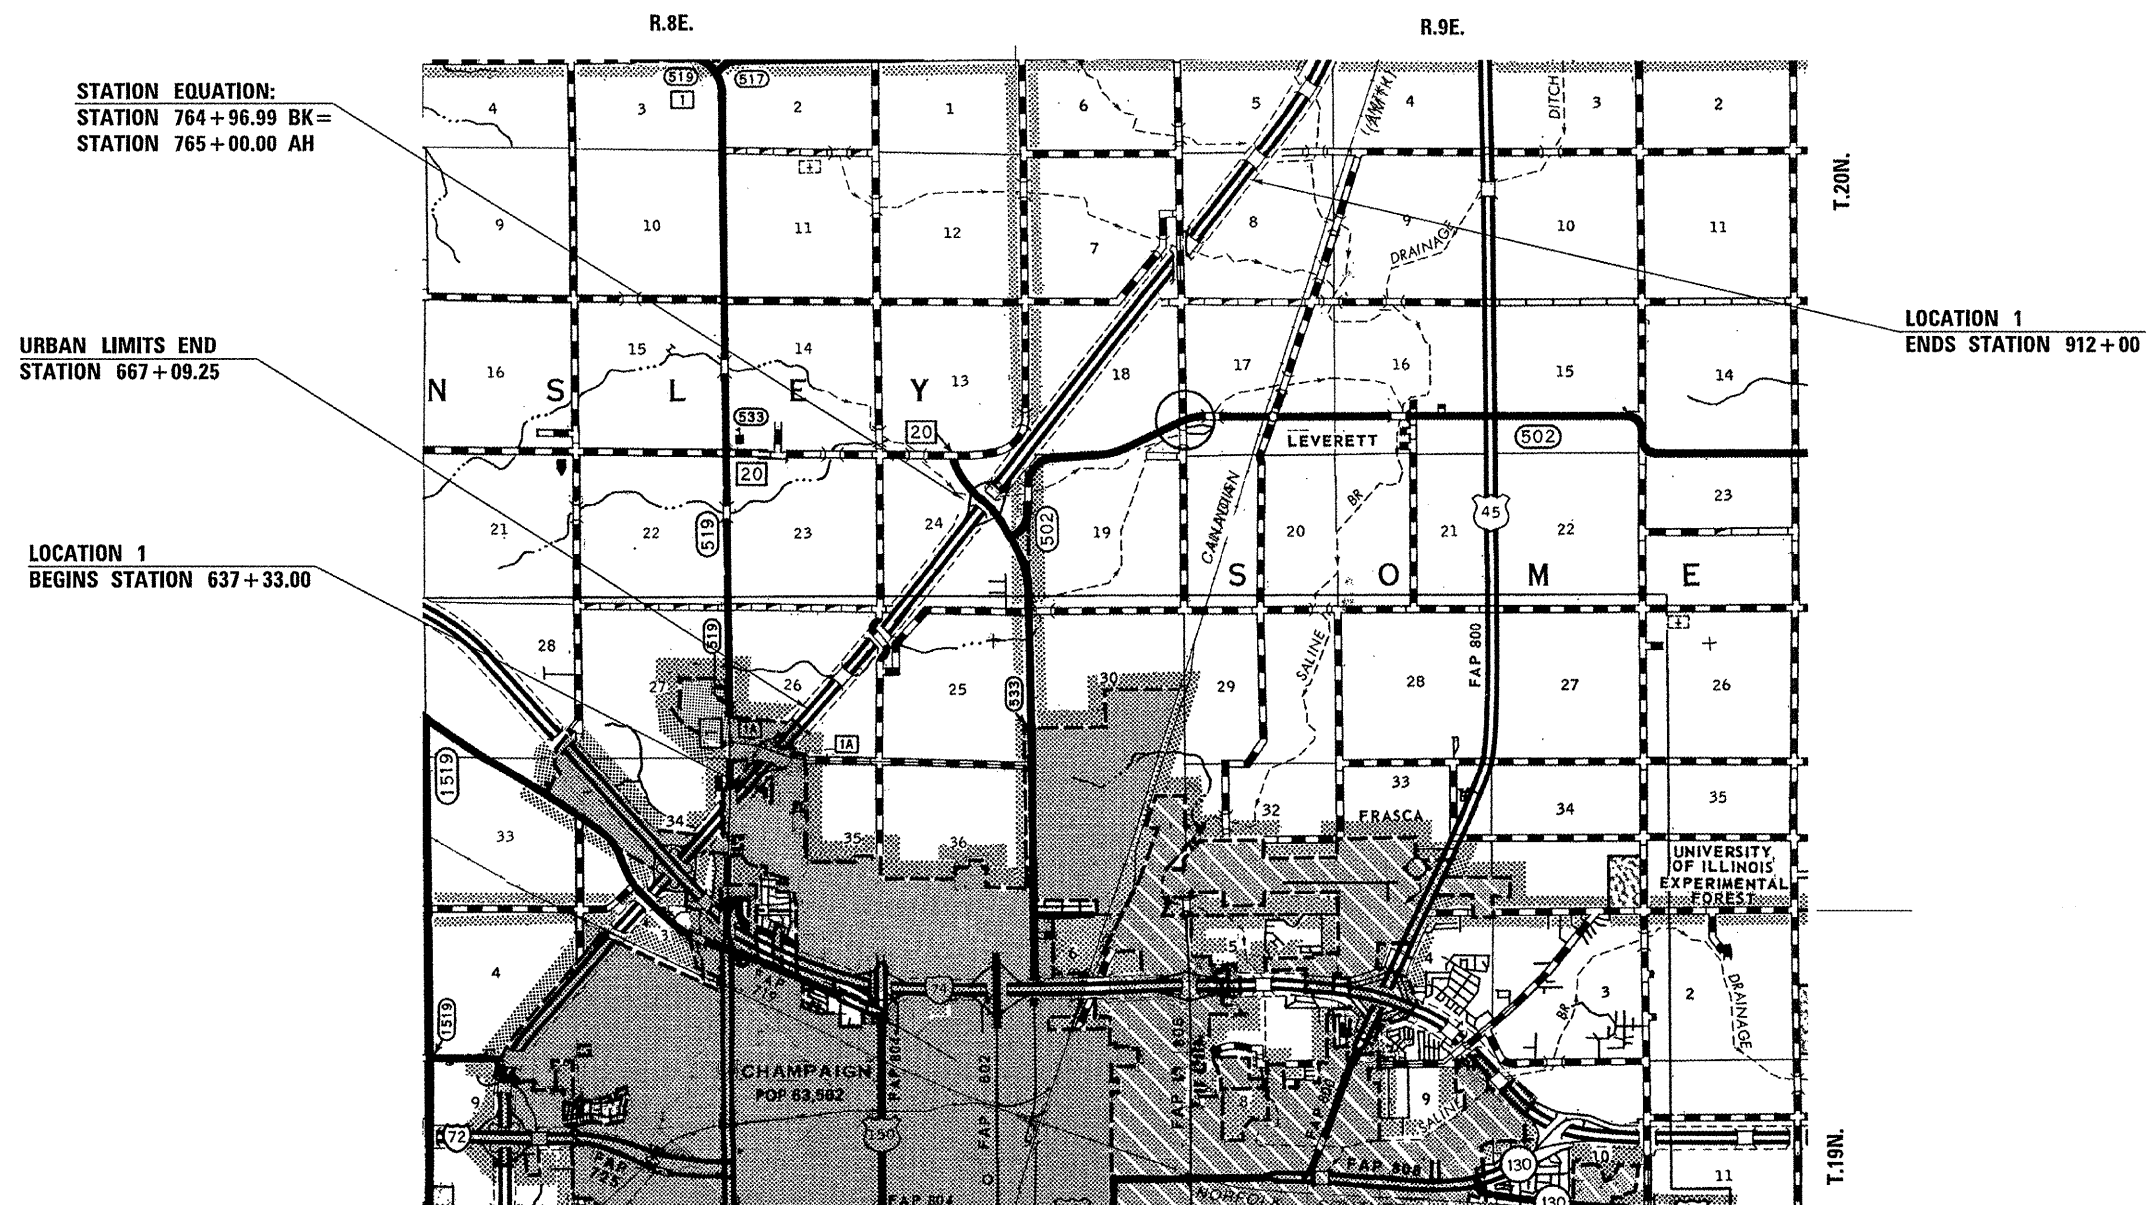

GROSS & NET LENGTH = 27,470.00 FT. = 5.203 MILES

FILE NAME =	USER NAME = dawnskbb	DESIGNED -	REVISED -
e:\pwork\pwork\dawnskbb\08302933\0570975-SHT-COVER.dgn		DRAWN -	REVISED -
	PLOT SCALE = 40.0000" / 1"	CHECKED -	REVISED -
	PLOT DATE = 3/22/2012	DATE -	REVISED -

**STATE OF ILLINOIS  
DEPARTMENT OF TRANSPORTATION**

**LOCATION MAP: CHAMPAIGN COUNTY**

SCALE: SHEET NO. 1 OF 2 SHEETS STA. TO STA.

F.A.I. RTE.	SECTION	COUNTY	TOTAL SHEETS	SHEET NO.
**	D5 PATCHING 2013-3	*	14	3
*CHAMPAIGN & VERMILION			CONTRACT NO. 70975	
** 57 & 74			ILLINOIS FED. AID PROJECT	