


EXISTING TYPICAL SECTIONS FAI ROUTE 57

NORTHBOUND LANES
STATION 637+33.00 TO STATION 912+00.00*

* STATION EQUATION:
STA. 764+96.99 BK =
STA. 765+00.00 AH

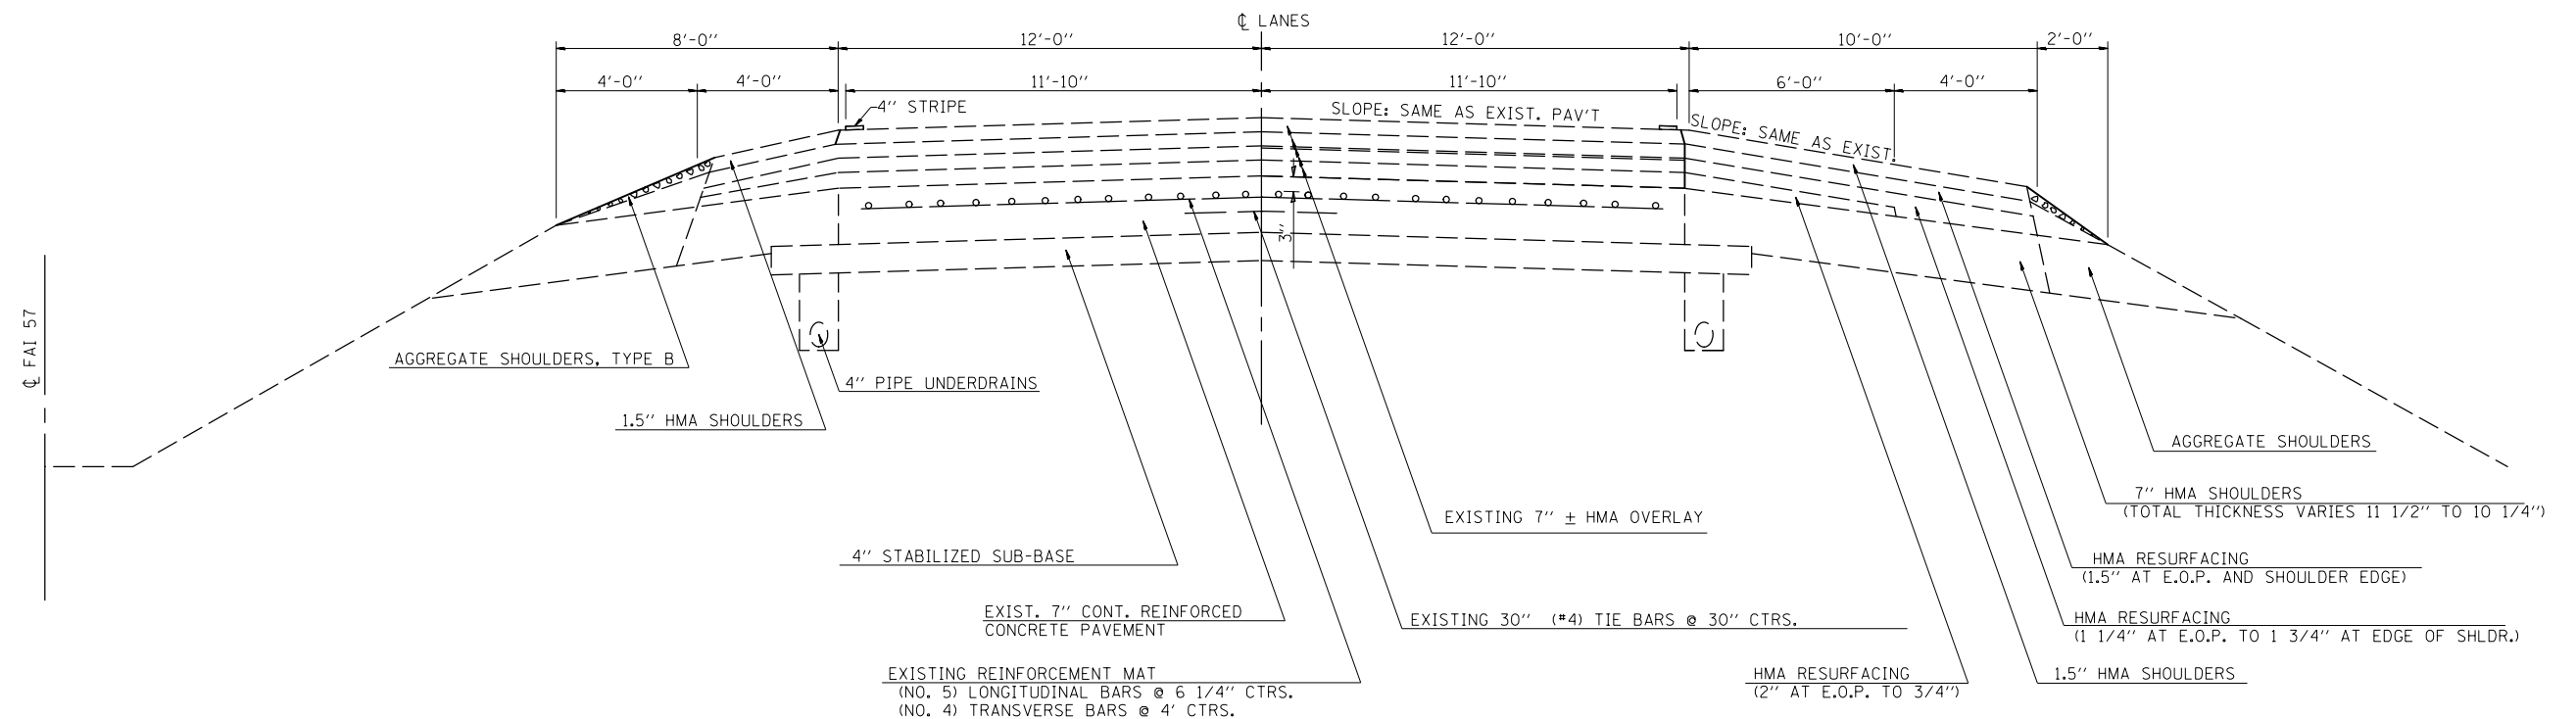

FILE NAME =	USER NAME = dawsonkb	DESIGNED -	REVISD -
et:\pwork\pwork\pwork\dawsonkb\0302933\0570975-SHT-TYPICAL.dgn		DRAWN -	REVISD -
PLOT SCALE = 40.0000' / in.		CHECKED -	REVISD -
PLOT DATE = 3/22/2012		DATE -	REVISD -

**STATE OF ILLINOIS
DEPARTMENT OF TRANSPORTATION**

EXISTING TYPICAL SECTION

SCALE: _____ SHEET _____ OF _____ SHEETS STA. _____ TO STA. _____

F.A.I. RTE.	SECTION	COUNTY	TOTAL SHEETS	SHEET NO.
••	D5 PATCHING 2013-3	•	14	7
• CHAMPAIGN & VERMILION			CONTRACT NO. 70975	
•• 57 & 74	ILLINOIS FED. AID PROJECT			