


F.A. RTE.	SECTION	COUNTY	TOTAL SHEETS	SHEET NO.
75	84-12; 11-3	•	729	685
STA.	909+00 TO STA. 910+00			
FED. ROAD DIST. NO. 5 ILLINOIS FED. AID PROJECT				
• SANGAMON AND CHRISTIAN				

FINAL SURVEY	SURVEYED	BY	DATE
NOTE BOOK NO.	PLOTTED		
AREAS CHECKED	AREAS CHECKED		

ORIGINAL SURVEY	SURVEYED	BY	DATE
NOTE BOOK NO.	PLOTTED		
AREAS CHECKED	AREAS CHECKED		

PLOT DATE : 3/16/2012  
 FILE NAME : 25099-elm-st-tr299.dgn  
 PLOT SCALE : 21/768" / IN.  
 REFERENCE : \$REF\$

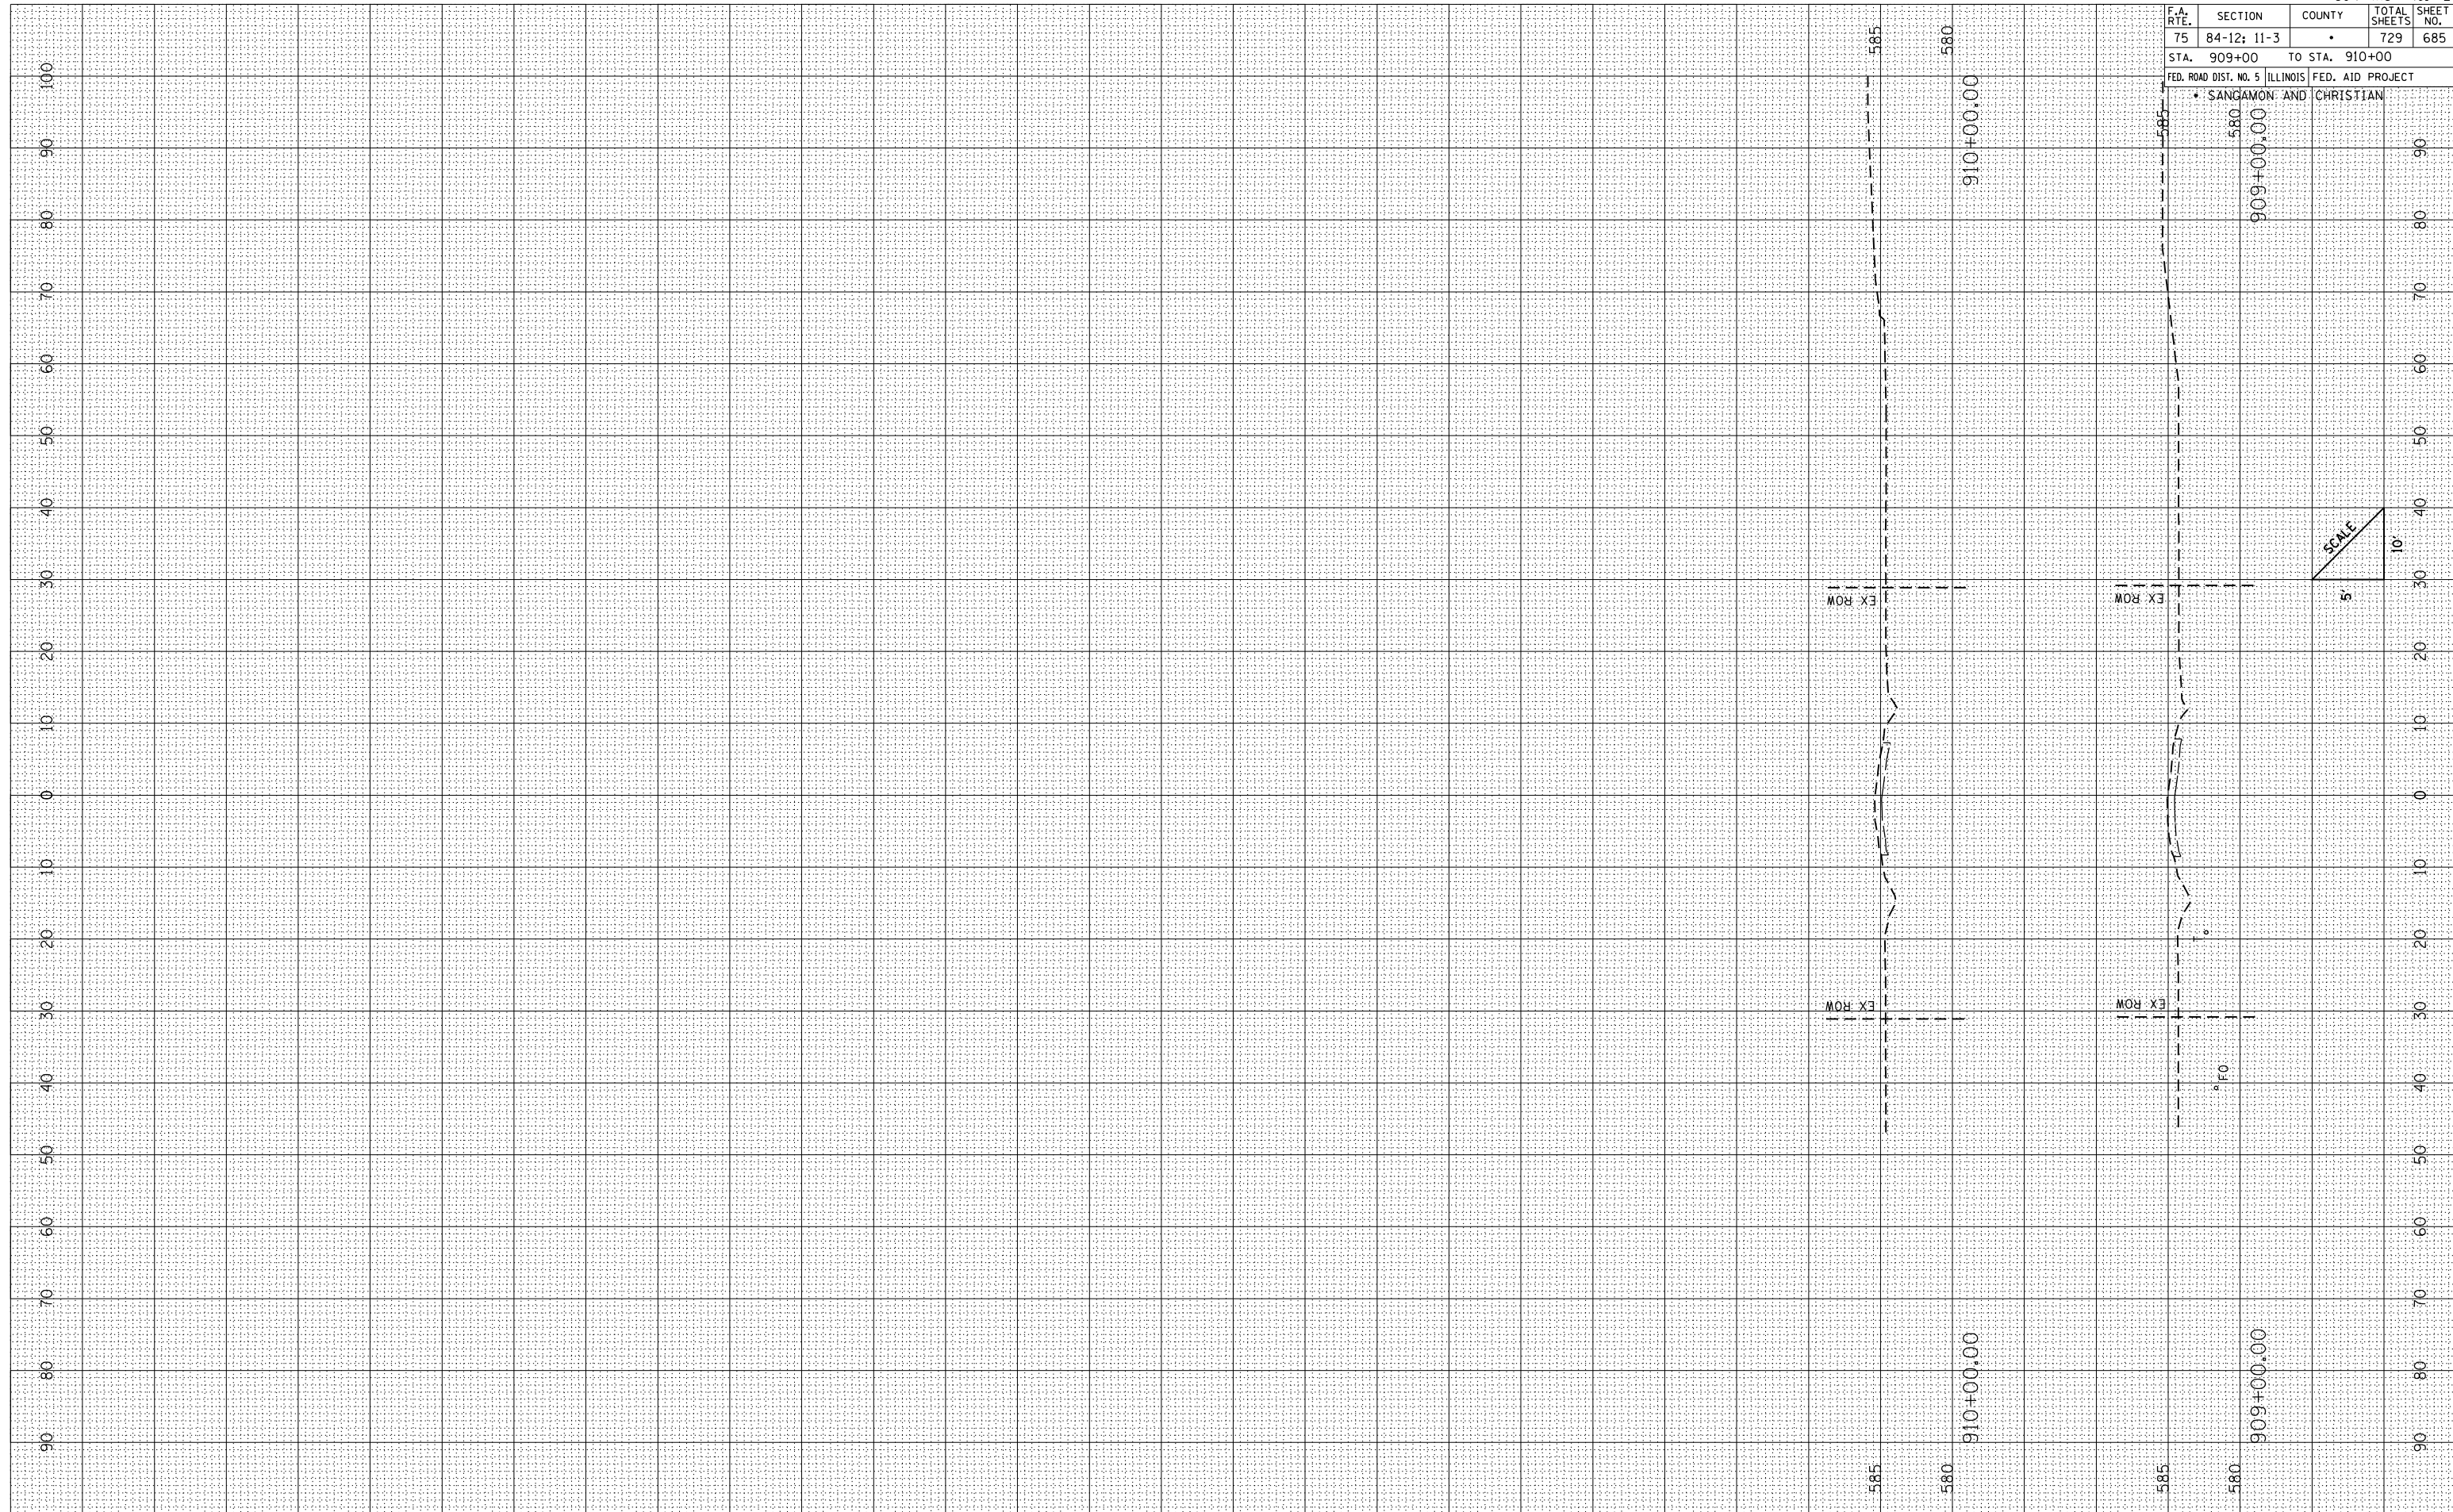

CROSS SECTIONS: ELM ST./TR 299 (7 S) - STA. 909+00 TO STA. 910+00