


- PR EARTH EXCAVATION  
 PR FURNISHED EXCAVATION (± 3")  
 PR SEEDING, CLASS 2
- PR CORRUGATED MEDIAN REMOVAL  
 PR SUB-BASE GRANULAR MATERIAL, TYPE B, 4"  
 PR CORRUGATED MEDIAN
- PR MEDIAN SURFACE REMOVAL  
 PR SUB-BASE GRANULAR MATERIAL, TYPE B, 4"  
 PR P.C.C. MEDIAN SURFACE, 4"

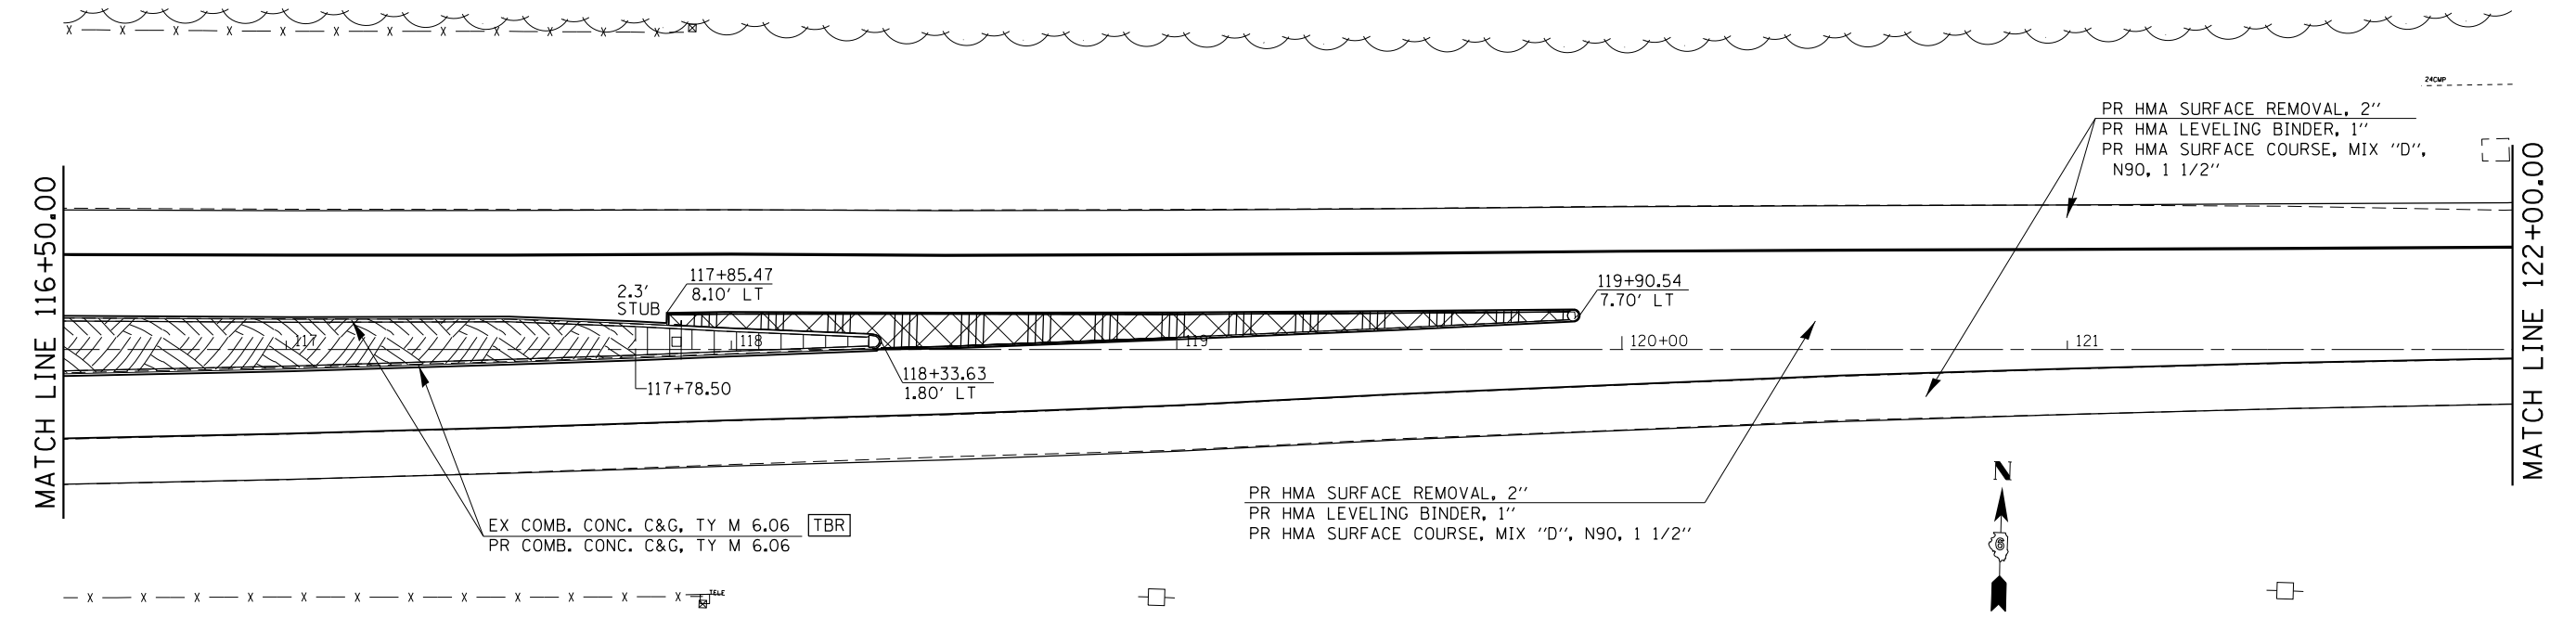

FILE NAME =	USER NAME = sparksgw	DESIGNED - RTS	REVISED -	<b>STATE OF ILLINOIS DEPARTMENT OF TRANSPORTATION</b>	<b>PLAN SHEETS, I-55 INTERCHANGE</b>			F.A.P. RTE.	SECTION	COUNTY	TOTAL SHEETS	SHEET NO.	
	ci:\pwork\work\pwork\sparksgw\10245433\0672E12-SHT-20PLAN.dgn	DRAWN - RTS	REVISED -		SCALE:	SHEET 6 OF 7 SHEETS	STA.	TO STA.	753	(140RS-6, 141RS-7)I	SANGAMON	98	43
	PLOT SCALE = 40.0000' / in.	CHECKED -	REVISED -		CONTRACT NO. 72E12								
	PLOT DATE = Apr-09-2012 03:33:38PM	DATE -	REVISED -		ILLINOIS FED. AID PROJECT								