



TABLE OF SUPERELEVATION BREAK POINT LOCATIONS							
CURVE NO.	e	A	B	C	D	E	TRANSITION
3	3.20%	Sta. 549+44.16	Sta. 549+84.00	Sta. 550+23.84	Sta. 550+40.95	Sta. 550+69.00	TRANS. IN
		Sta. 561+18.32	Sta. 560+78.48	Sta. 560+38.64	Sta. 560+21.53	Sta. 559+93.48	TRANS. OUT
CURVE NO.	e	A	B	C	D	E	TRANSITION
4	3.20%	Sta. 562+27.68	Sta. 562+67.52	Sta. 563+07.36	Sta. 563+24.47	Sta. 563+52.52	TRANS. IN
		Sta. 573+64.70	Sta. 573+24.86	Sta. 572+85.02	Sta. 572+67.91	Sta. 572+39.86	TRANS. OUT
CURVE NO.	e	A	B	C	D	E	TRANSITION
T1	3.00%	Sta. 583+46.71	Sta. 583+86.71	Sta. 584+26.71	Sta. 584+40.31	Sta. 584+66.71	TRANS. IN
		Sta. 595+34.00	Sta. 594+94.00	Sta. 594+54.00	Sta. 594+40.40	Sta. 594+14.00	TRANS. OUT
CURVE NO.	e	A	B	C	D	E	TRANSITION
T2	3.00%	Sta. 599+26.69	Sta. 599+66.69	Sta. 600+06.69	Sta. 600+20.29	Sta. 600+46.69	TRANS. IN
		Sta. 610+90.30	Sta. 610+50.30	Sta. 610+10.30	Sta. 609+96.70	Sta. 609+70.30	TRANS. OUT
CURVE NO.	e	A	B	C	D	E	TRANSITION
T43	4.80%	Sta. 910+04.95	Sta. 910+44.95	Sta. 910+84.95	Sta. 911+30.71	Sta. 911+72.95	TRANS. IN
		Sta. 921+82.13	Sta. 921+42.13	Sta. 921+02.13	Sta. 920+56.37	Sta. 920+14.13	TRANS. OUT
CURVE NO.	e	A	B	C	D	E	TRANSITION
T44	4.80%	Sta. 922+04.08	Sta. 922+44.08	Sta. 922+84.08	Sta. 923+29.84	Sta. 923+72.08	TRANS. IN
		Sta. 923+12.12	Sta. 932+54.36	Sta. 933+00.12	Sta. 932+54.36	Sta. 932+12.12	TRANS. OUT

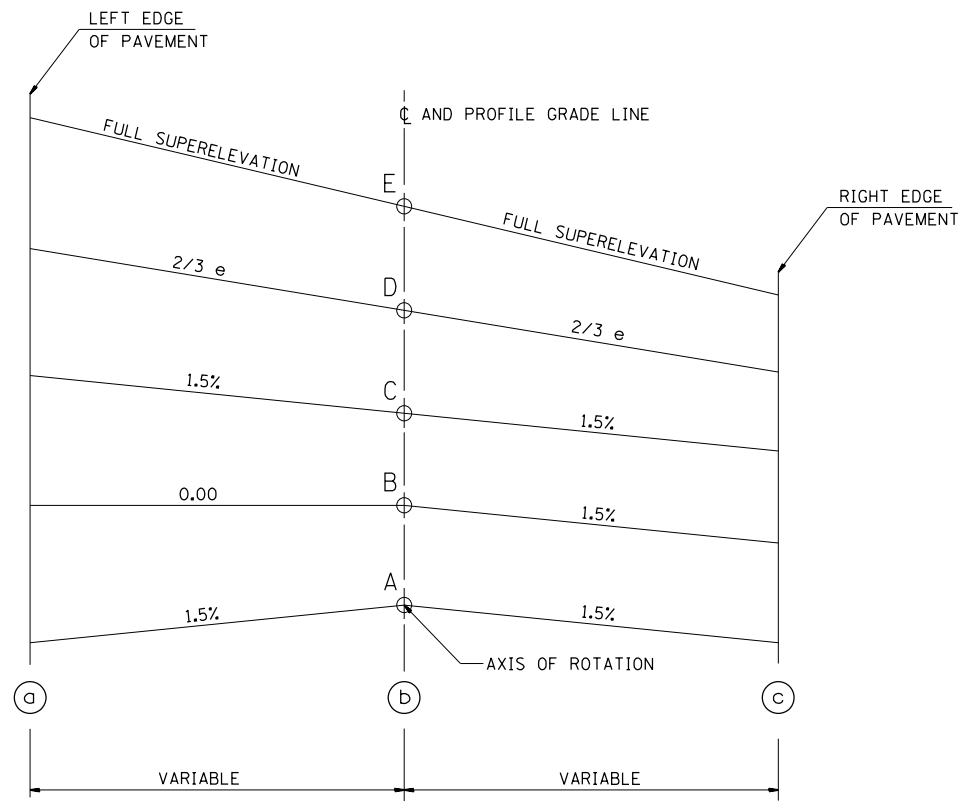

TYPICAL CROSS SECTION - S.E. TRANSITION

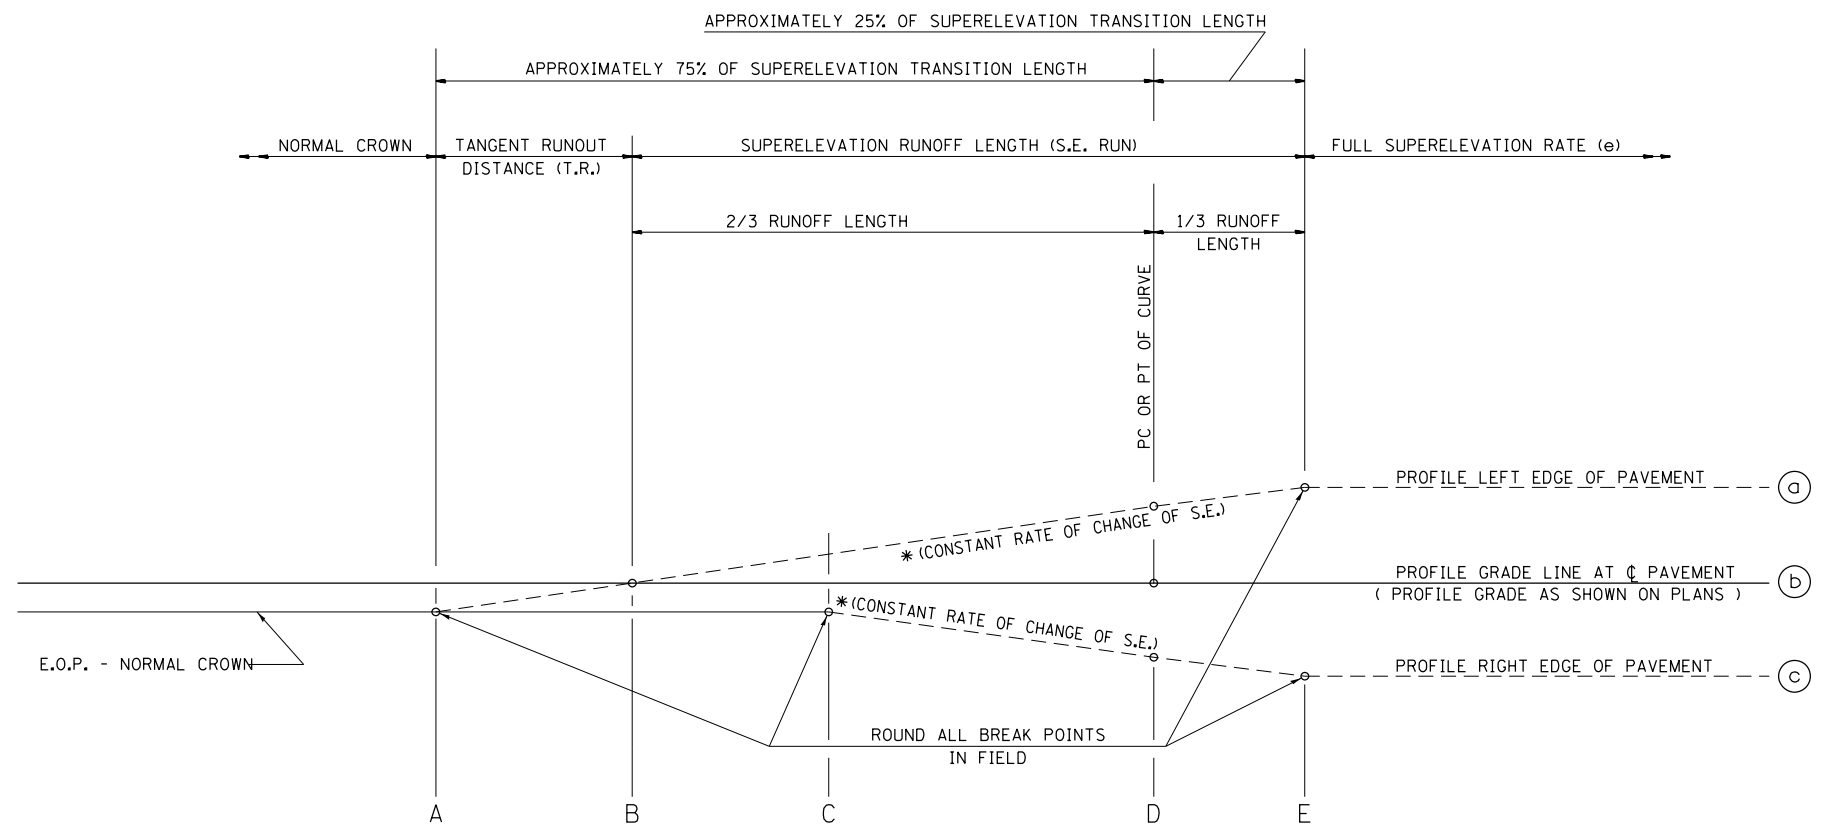

TYPICAL PROFILE - S.E. TRANSITION

FILE NAME =	USER NAME = sparksgw	DESIGNED - ETJ	REVISED -
et:\pw\work\p1dot\sparksgw\10245433\0672E12-sht-details.dgn		DRAWN - ETJ	REVISED -
		CHECKED -	REVISED -
		DATE - 3/26/12	REVISED -

STATE OF ILLINOIS
DEPARTMENT OF TRANSPORTATION

SUPERELEVATION DETAILS

SCALE: SHEET 1 OF 1 SHEETS STA. TO STA.

F.A.P. RTE.	SECTION	COUNTY	TOTAL SHEETS	SHEET NO.
753	(140RS-6, 141RS-7)I	SANGAMON	98	67
CONTRACT NO. 72E12				
ILLINOIS FED. AID PROJECT				