


PAVEMENT MARKING LEGEND	
①	PREFORMED PLASTIC PAVEMENT MARKING, TYPE B, INLAID - LINE 24"
②	URETHANE PAVEMENT MARKING - LINE 5"
③	URETHANE PAVEMENT MARKING - LINE 5" (DOUBLE YELLOW LINES @ 13" CENTERS)
④	URETHANE PAVEMENT MARKING - LINE 8"
⑤	URETHANE PAVEMENT MARKING - LINE 12"
⑥	PREFORMED PLASTIC PAVEMENT MARKING, TYPE B, INLAID - LINE 6"
↩	PREFORMED PLASTIC PAVEMENT MARKING, TYPE B, INLAID - LETTERS AND SYMBOLS (WHITE)
▷	RAISED REFLECTIVE PAVEMENT MARKER (ONE-WAY CRYSTAL)
▶	RAISED REFLECTIVE PAVEMENT MARKER (ONE -WAY AMBER)
◆	RAISED REFLECTIVE PAVEMENT MARKER (TWO -WAY AMBER)
⊗-W	PAVEMENT MARKING, WHITE
⊗-Y	PAVEMENT MARKING, YELLOW

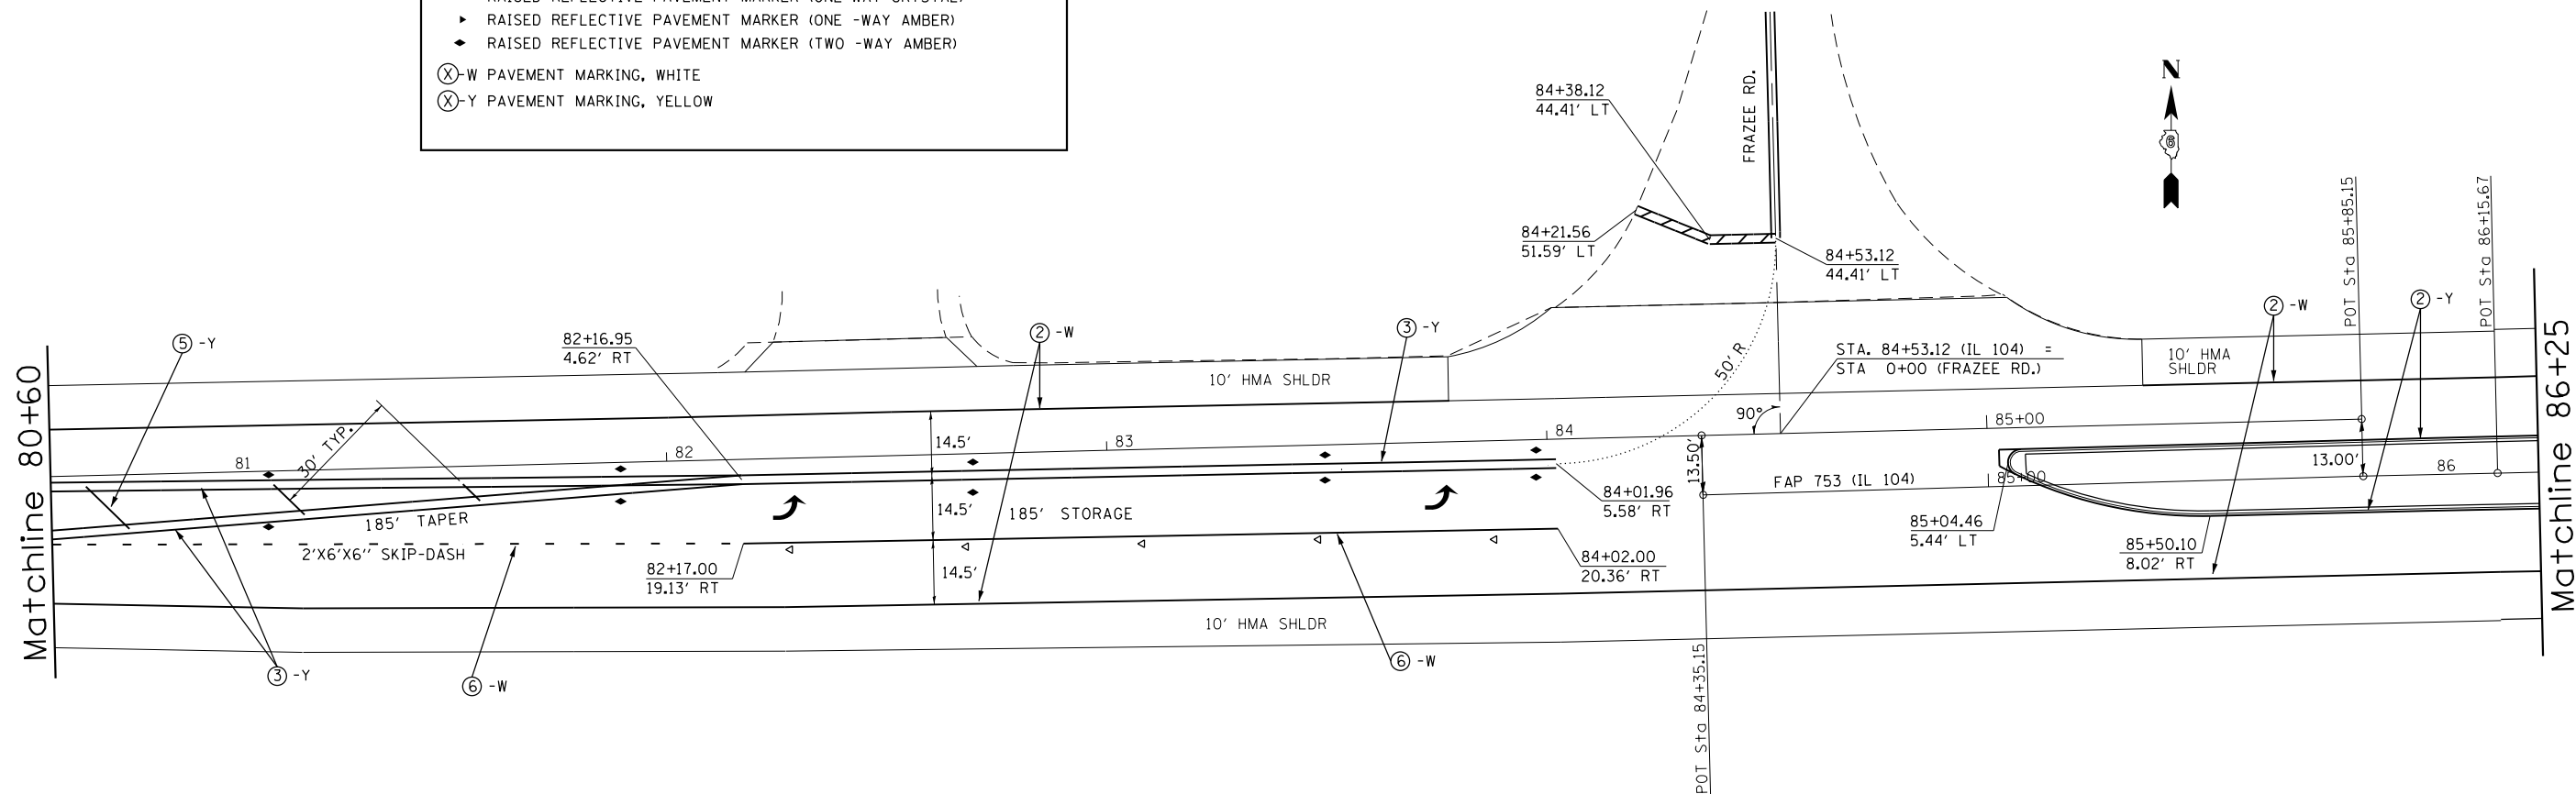

FILE NAME =	USER NAME = sparksgw	DESIGNED -	REVISED -	STATE OF ILLINOIS DEPARTMENT OF TRANSPORTATION	PAVEMENT MARKING DETAILS			F.A.P. RTE.	SECTION	COUNTY	TOTAL SHEETS	SHEET NO.
ct:\pw\work\p\id\sparksgw\10245433\0672E12-Practice Sheets.dgn		DRAWN -	REVISED -		753	(140RS-6, 14IRS-7)I	SANGAMON	98	70			
PLOT SCALE = 40.0000' / in.		CHECKED -	REVISED -		SCALE: SHEET 1 OF 5 SHEETS STA. TO STA.			CONTRACT NO. 72E12				
PLOT DATE = Apr-09-2012 03:37:00PM		DATE -	REVISED -		ILLINOIS FED. AID PROJECT							