


DATE	
BY	
SURVEYED	
PLOTTED	
TEMPLATE	
AREAS	
CHECKED	
FINAL SURVEY NOTE BOOK NO.	

DATE	
BY	
SURVEYED	
PLOTTED	
TEMPLATE	
AREAS	
CHECKED	
ORIGINAL SURVEY NOTE BOOK NO.	

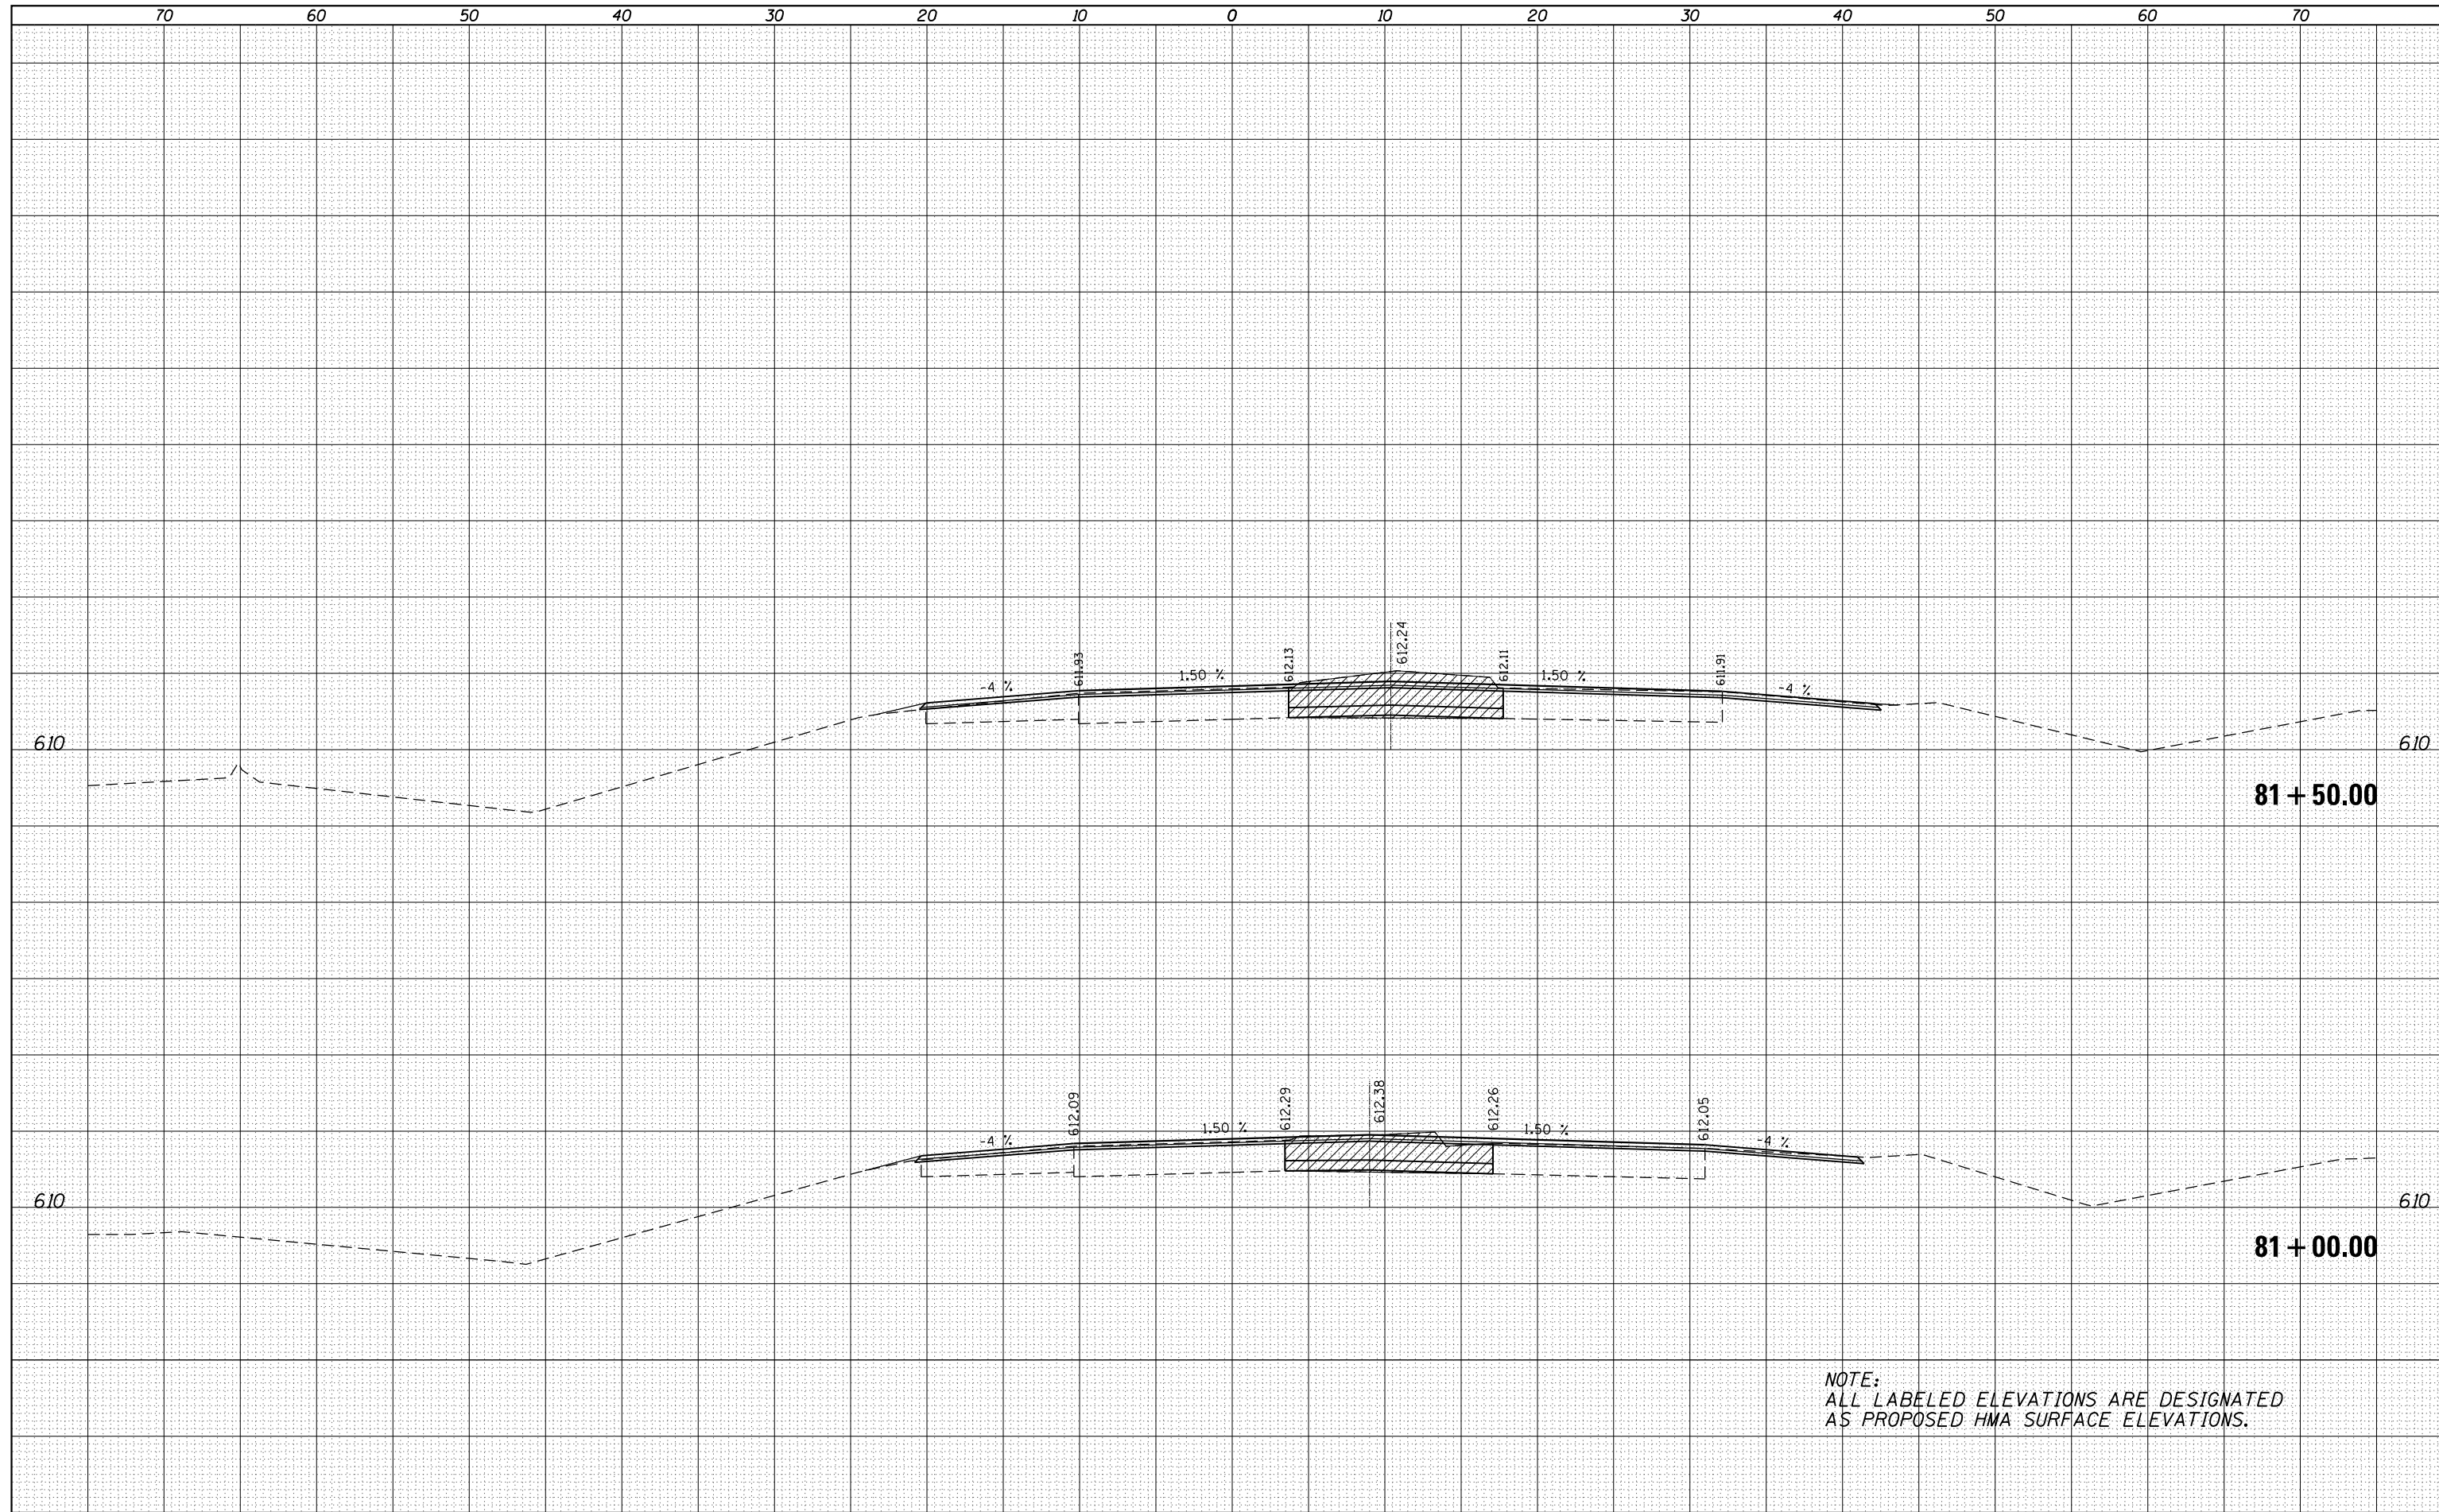

NOTE:  
ALL LABELED ELEVATIONS ARE DESIGNATED  
AS PROPOSED HMA SURFACE ELEVATIONS.

FILE NAME =  
c:\pw\work\p\dot\sparksgw\d0245433\072E12-XS-

USER NAME = sparksgw	DESIGNED -	REVISD -
HT104.dgn	DRAWN -	REVISD -
PLOT SCALE = 10.0000' / in.	CHECKED -	REVISD -
PLOT DATE = Apr-09-2012 03:37:25PM	DATE -	REVISD -

**STATE OF ILLINOIS  
DEPARTMENT OF TRANSPORTATION**

**CROSS SECTIONS  
IL 104 MEDIAN REMOVAL**

SCALE: SHEET 5 OF 7 SHEETS STA. 81+00.00 TO STA. 81+50.00

F.A.P. RTE.	SECTION	COUNTY	TOTAL SHEETS	SHEET NO.
753	(140RS-6, 141 RS-7)I	SANGAMON	98	86
CONTRACT NO. 72E12				

ILLINOIS FED. AID PROJECT