

LOCATION MAP
 FAS 659 (CADWELL ROAD)
 FROM IL RTE 121 TO IL RTE 133
 MOULTRIE COUNTY



SECTION ENDS
 STATION 432+13.40

R. R. OMISSION:
 STATION 302+42.88
 TO STATION 302+56.05

BRIDGE OMISSION:
 STATION 227+31.10
 TO STATION 228+36.74


BRIDGE OMISSION:
 STATION 172+71.41
 TO STATION 174+51.72

BRIDGE OMISSION:
 STATION 154+16.12
 TO STATION 156+33.88

BRIDGE OMISSION:
 STATION 86+46.45
 TO STATION 87+56.21

BRIDGE OMISSION:
 STATION 44+80.18
 TO STATION 45+77.72

SECTION BEGINS:
 STATION 1+29.80

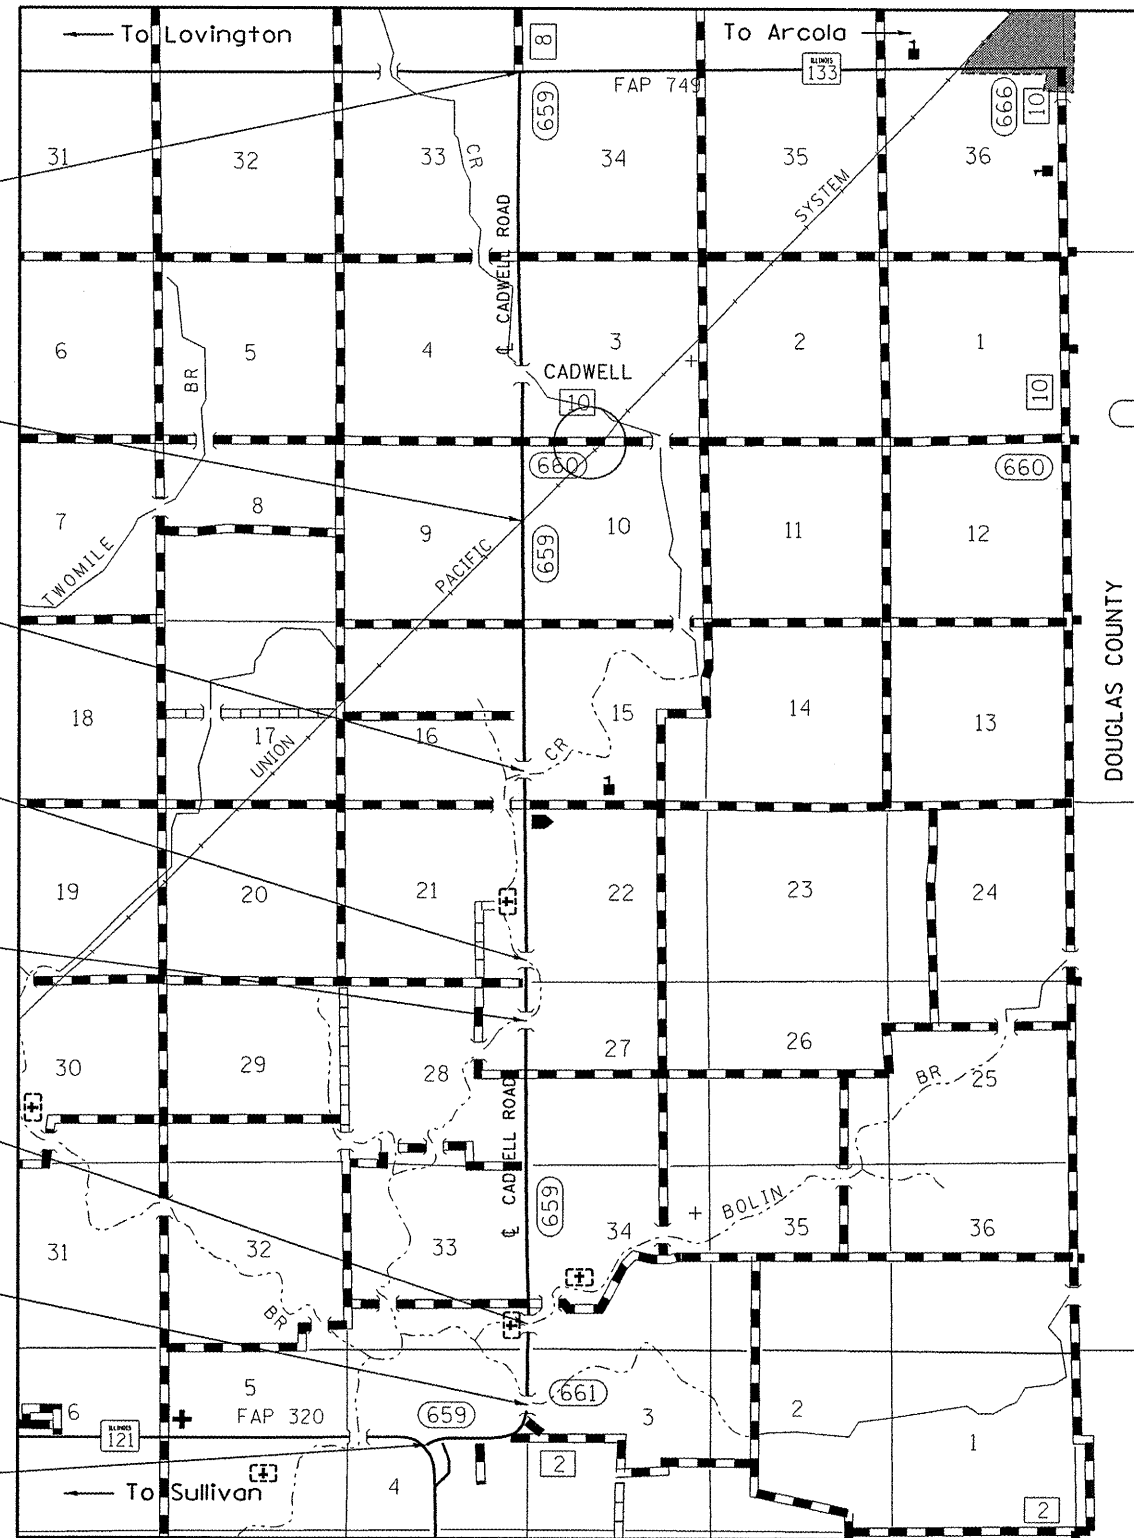

DOUGLAS COUNTY

FILE NAME = c:\pwwork\pvidot\swartzw\0285365\077	USER NAME = swartzw 958-sht-locationmap.dgn	DESIGNED -	REVISED -
	PLOT SCALE = 100.0000' / in.	DRAWN -	REVISED -
	PLOT DATE = 3/14/2012	CHECKED -	REVISED -
		DATE -	REVISED -

**STATE OF ILLINOIS
 DEPARTMENT OF TRANSPORTATION**

**LOCATION MAP
 CADWELL ROAD**

SCALE: NA SHEET NO. 1 OF 1 SHEETS STA. TO STA.

F.A.S. RTE.	SECTION	COUNTY	TOTAL SHEETS	SHEET NO.
659	D7 SEAL COAT 2013-1	MOULTRIE	8	4
CONTRACT NO. 74558				
ILLINOIS FED. AID PROJECT				