
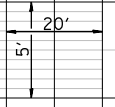


PLAN	SURVEYED	BY	DATE
NOTE BOOK NO.	PLOTTED		
	CHECKED		
	DATE		
	CAD FILE NAME		

PROFILE	SURVEYED	BY	DATE
NOTE BOOK NO.	GRADES CHECKED		
	STRUCTURE		
	NOT AT THIS OFFICE		

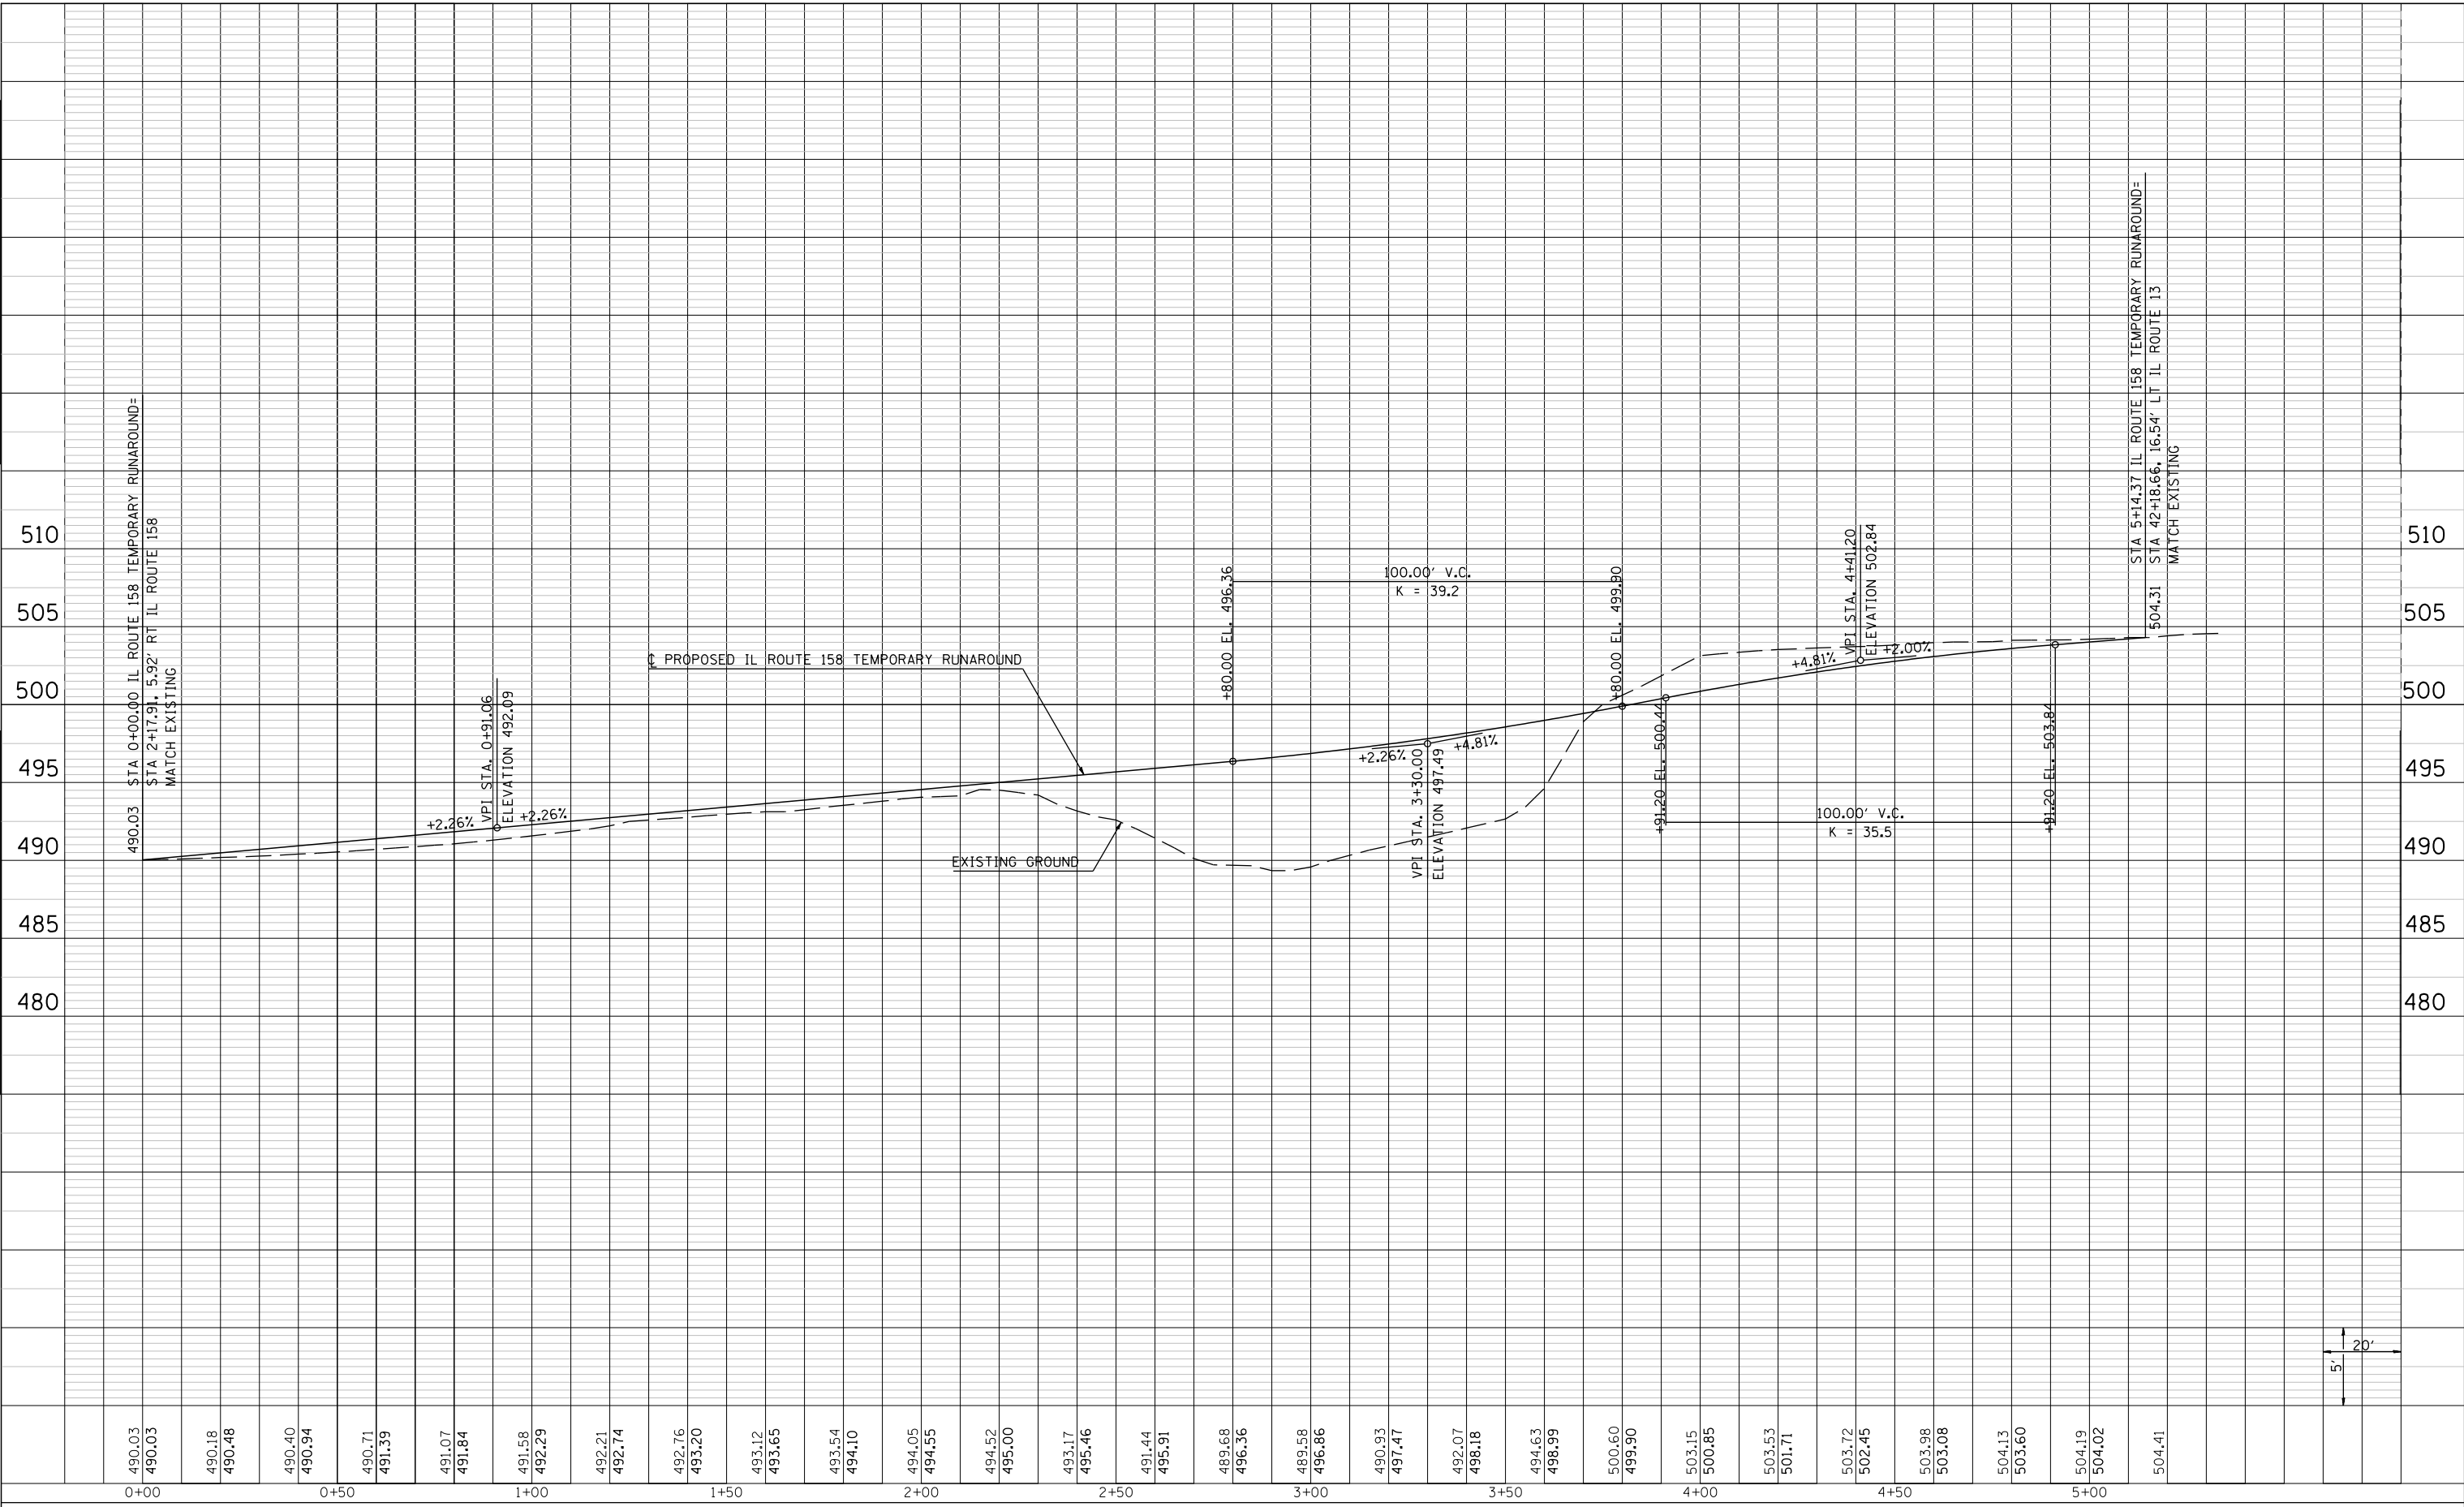

LAST SAVED = 3/20/2012
 PEN TABLE = W8-HaIF.tbl
 PLOT DRIVER = Trx28pdfBlack-HaIF.plt

FILE NAME =	USER NAME = beriechmann	DESIGNED -	REVISED -
:\0906600\0906603\cad\t\plans\017-D876D06-Sht-Profile-Runaround.dgn		DRAWN -	REVISED -
PLOT SCALE = 40.0000' / IN.		CHECKED -	REVISED -
PLOT DATE = 3/20/2012 4:10:39 PM		DATE -	REVISED -

**STATE OF ILLINOIS
 DEPARTMENT OF TRANSPORTATION**



PROFILE	
IL ROUTE 158 TEMPORARY RUNAROUND	
SCALE:	SHEET NO. 1 OF 1 SHEETS
STA.	TO STA.

① F.A.P. RTE 809 / F.A.U. RTE 9251 / F.A.U. RTE 9269			
F.A. RTE.	SECTION	COUNTY	TOTAL SHEETS
①	135-N	ST. CLAIR	206
			SHEET NO. 49
CONTRACT NO. 76D06			
ILLINOIS FED. AID PROJECT			