




THERMOPLASTIC PAVEMENT MARKING  
 LINE - 4" &  
 10' - 30' SKIP DASH  
 YELLOW

THERMOPLASTIC PAVEMENT MARKING  
 LINE - 4"  
 WHITE

MATCHLINE STA. 543+00

MATCHLINE STA. 549+00

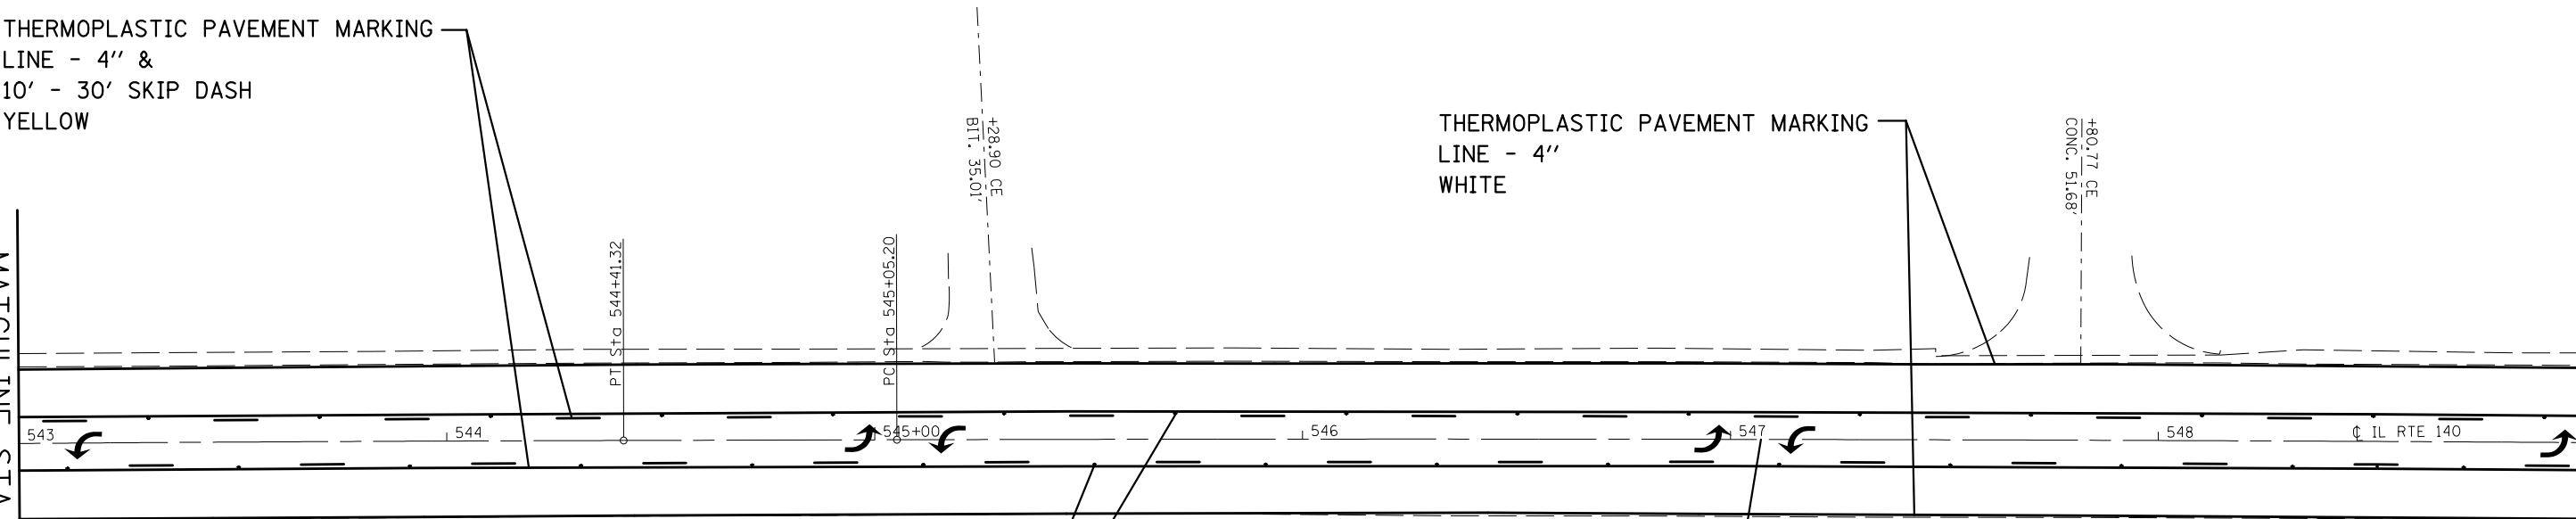

RAISED REFLECTIVE PAVEMENT MARKER  
 TWO WAY AMBER  
 @40' CENTERS

TWO-WAY LEFT TURN LANE ARROWS (PAIR)  
 32' BETWEEN ARROWS  
 LARGE  
 WHITE  
 @200' CENTERS (TYP.)

EXIST. CURVE C3  
 PI STA. = 547+62.07  
 $\Delta$  = 0° 38' 14" (RT)  
 D = 0° 07' 27"  
 R = 46,187.47'  
 T = 256.87'  
 L = 513.74'  
 E = 0.71'  
 e = -----  
 T.R. = -----  
 S.E. RUN = -----  
 P.C. STA. = 545+05.20  
 P.T. STA. = 550+18.93

FILE NAME =	USER NAME = chids1	DESIGNED -	REVISED -
et:\pw\work\p\dot\chids1\d0251881\d876e85-sht-pvmk.dgn		DRAWN -	REVISED -
	PLOT SCALE = 40.0000' / in.	CHECKED -	REVISED -
	PLOT DATE = 3/30/2012	DATE -	REVISED -

STATE OF ILLINOIS  
 DEPARTMENT OF TRANSPORTATION

IL 140 PAVEMENT MARKING SHEET			
SCALE:	SHEET NO.	OF SHEETS	STA. TO STA.

F.A.P. RTE.	SECTION	COUNTY	TOTAL SHEETS	SHEET NO.
785	133RS-6	MADISON	54	14
CONTRACT NO. 76E85				
FED. ROAD DIST. NO. ILLINOIS FED. AID PROJECT				