
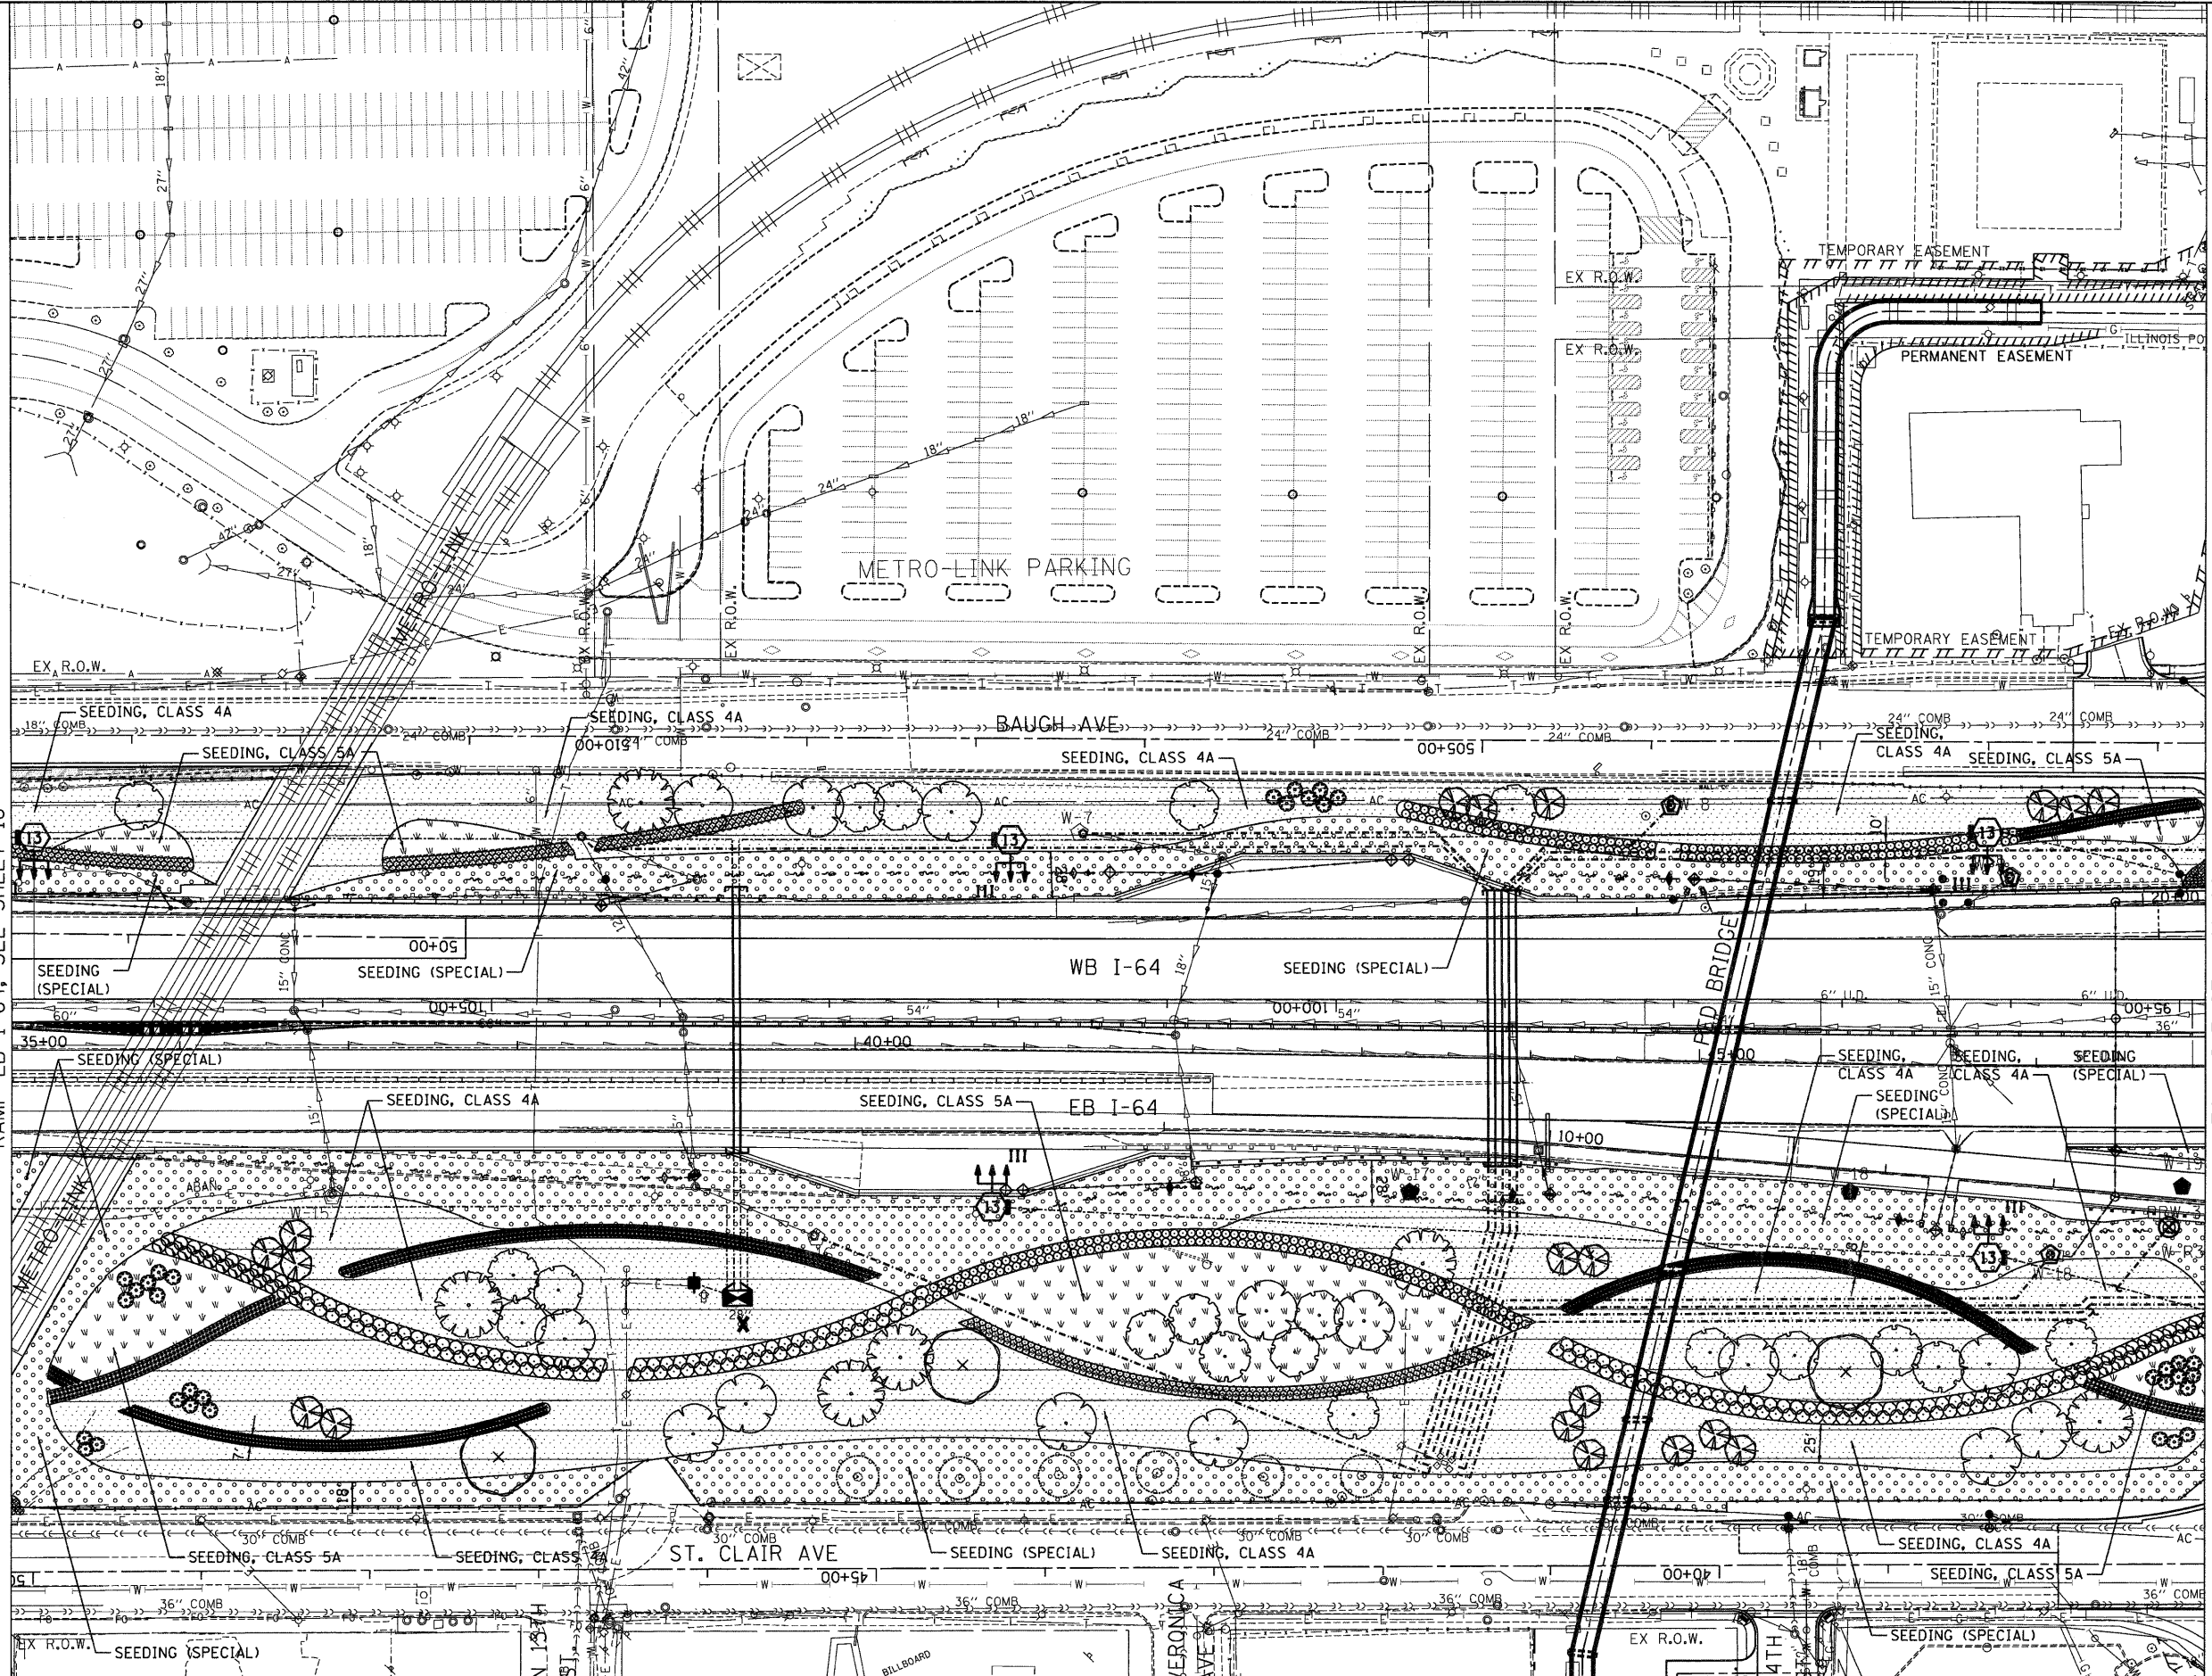


\DBTR1-71-LAYOUT.DGN, \DBTR1-71-RODGERLDEN, \GBCONV-99-MOTIF.DGN, \DBTR1-36-LANDSCPL.DGN, \DBTR1-37-LANDSCPL.DGN, \DBTR1-40-LANDSCPL.DGN, \DBTR1-71-LANDSCPL.DGN
 3-21-2012, 14:56:23 BONDHJJD \AFS-0044-AVAVAULT_ID-TRANS.07-2202-208868-00\CIVIL\CAAD\99-ALL-CONTRACTS\TRV\SHEETS\CONTRACT_767A\DBTR1-71-SH-1-LANDSCAP1-3602.DGN

MATCH LINE STA. 35+00
 RAMP EB I-64, SEE SHEET 18

MATCH LINE STA. 48+00
 RAMP EB I-64, SEE SHEET 20

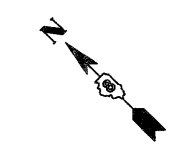

FILE NAME =
 FILEL

USER NAME = #USER#
 PLOT SCALE = #SCALE#
 PLOT DATE = #DATE#

DESIGNED - JM
 DRAWN - MDN
 CHECKED - JB
 DATE - 03/23/12

REVISED -
 REVISED -
 REVISED -
 REVISED -

**STATE OF ILLINOIS
 DEPARTMENT OF TRANSPORTATION**

**PROPOSED LANDSCAPING PLANS
 STA. 35+00 TO STA. 48+00**

SCALE: 1"=50' SHEET NO. 3 OF 5 SHEETS STA. TO STA.

F.A.I. RTE.	SECTION	COUNTY	TOTAL SHEETS	SHEET NO.
64	82-1-RIALS	ST. CLAIR	89	19
FED. ROAD DIST. NO.		ILLINOIS FED. AID PROJECT		
CONTRACT NO. 76771				