
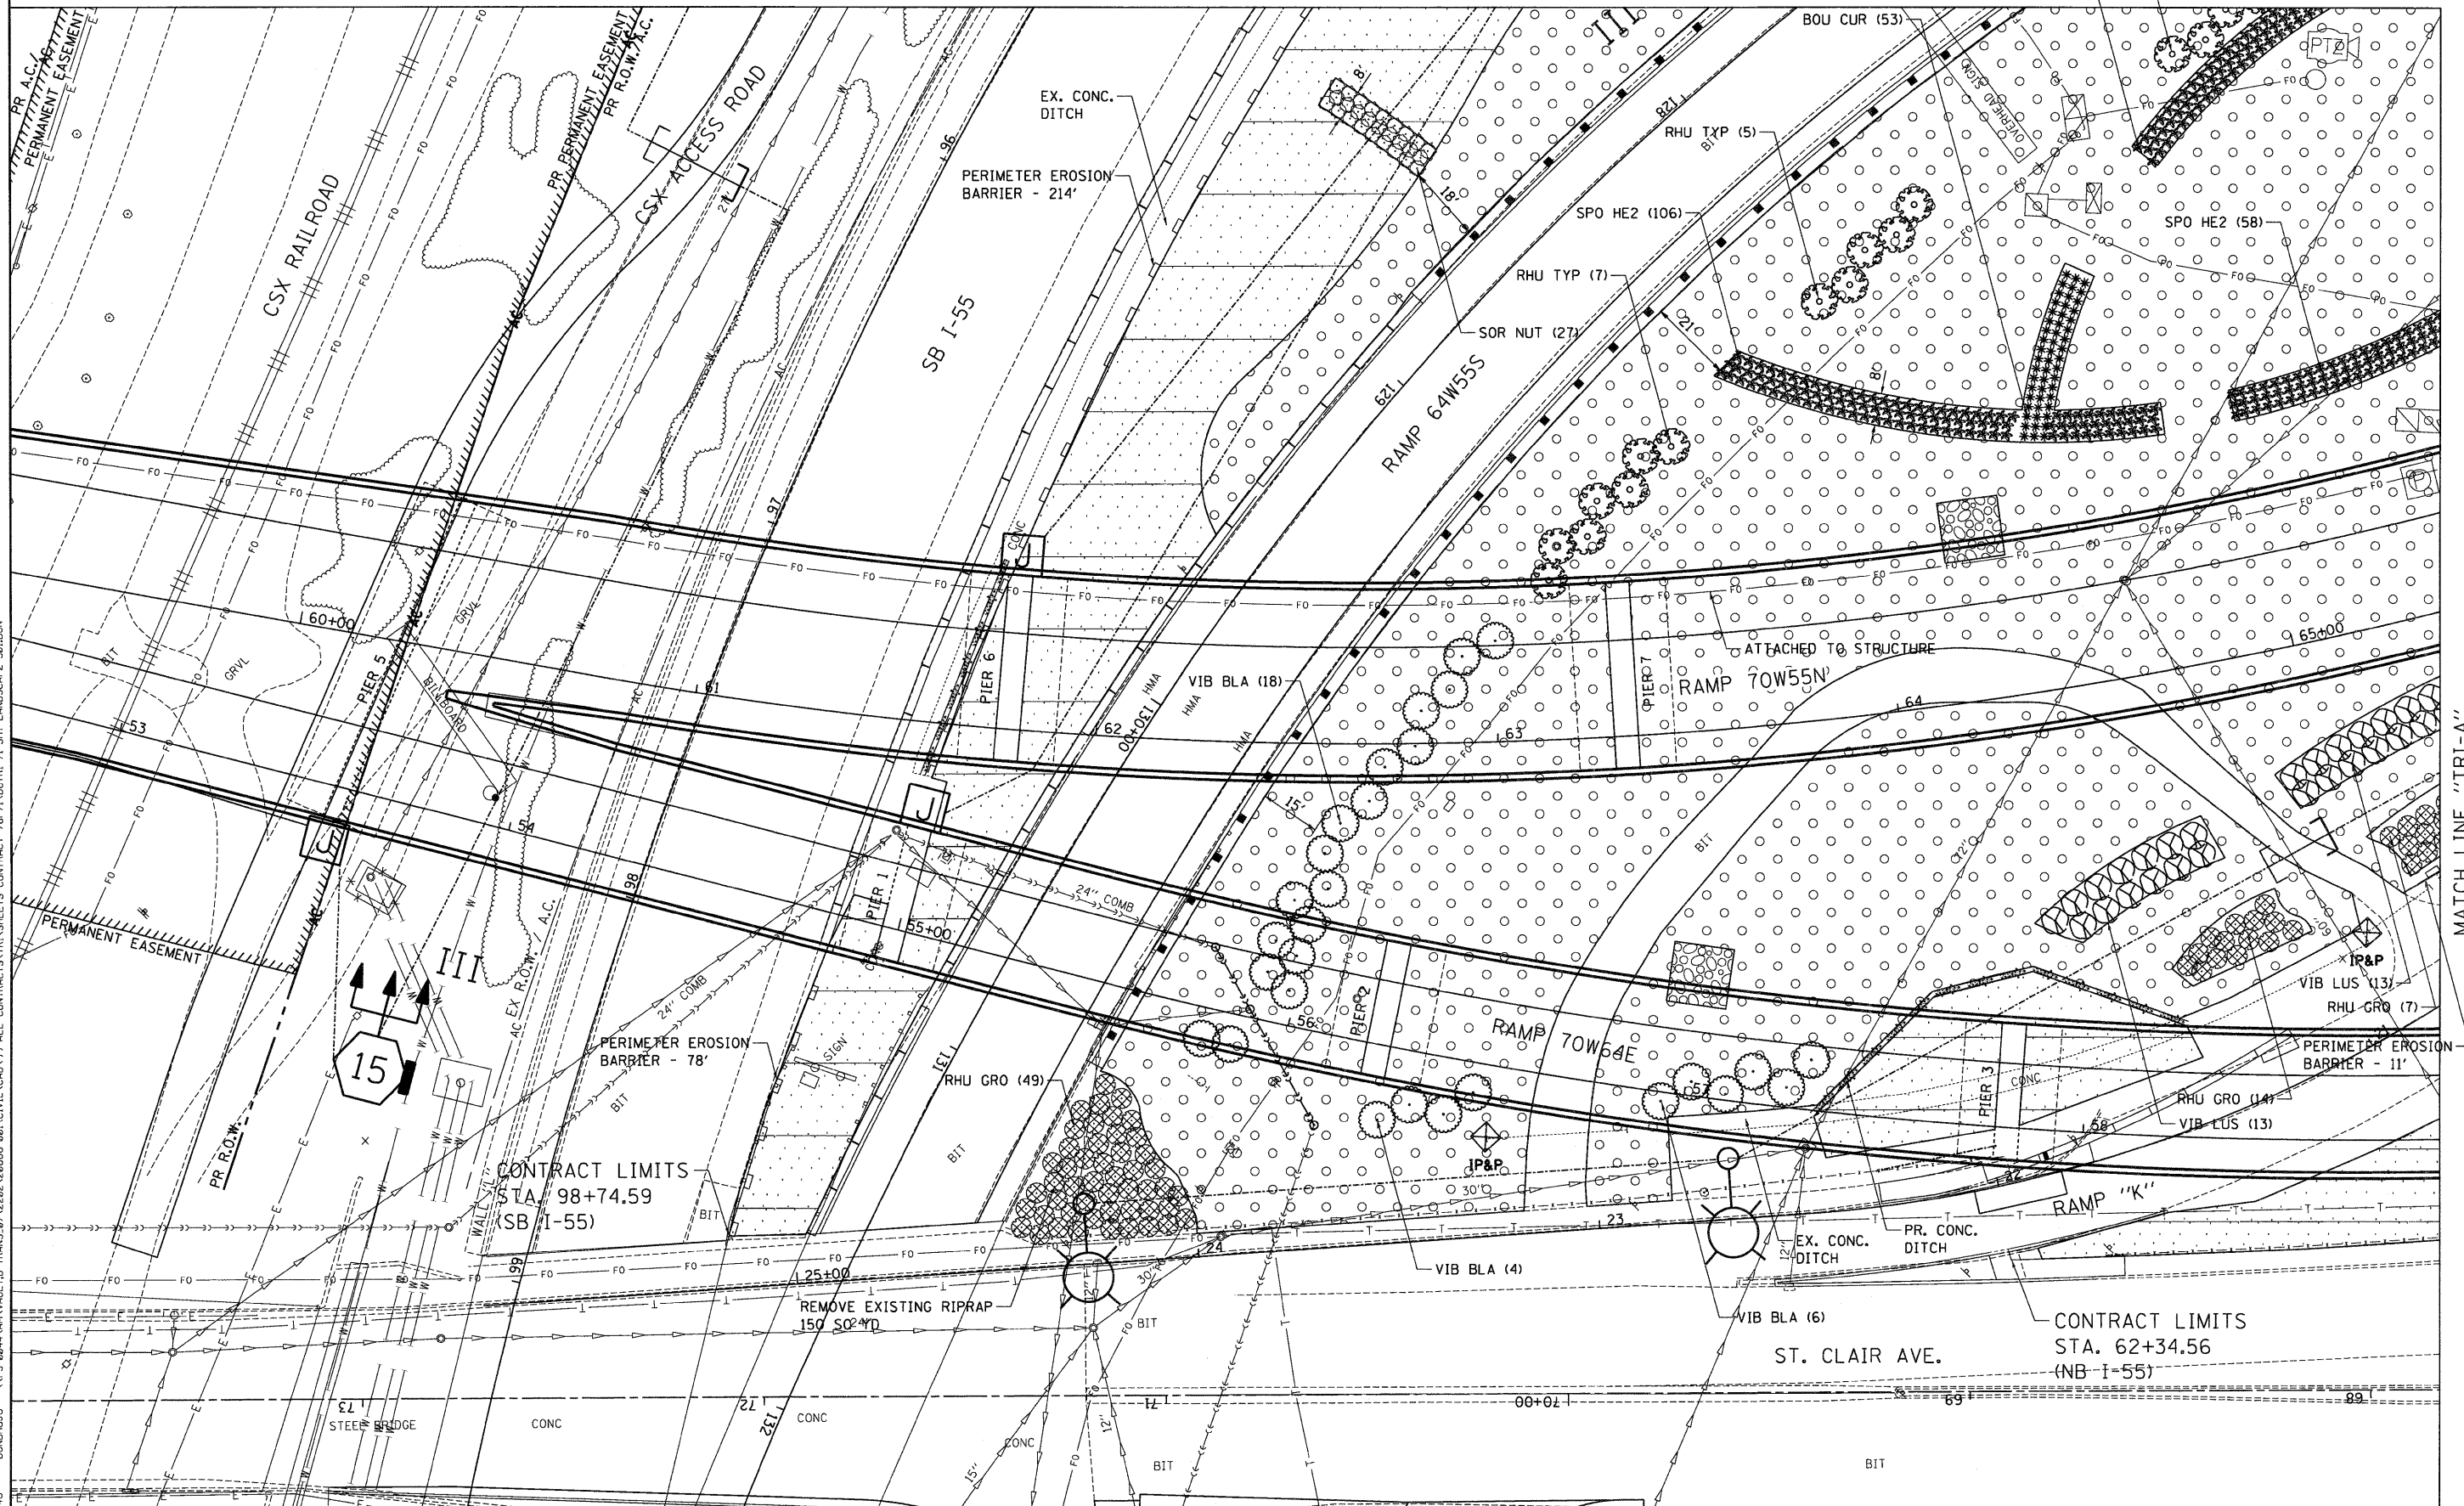


MATCH LINE "TRI-C"
SEE SHEET 25

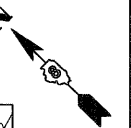

MATCH LINE "TRI-A"
SEE SHEET 23

FILE NAME =
#FILEL#

TENG TENG & ASSOCIATES, INC.
ENGINEERS/ARCHITECTS/PLANNERS
CHICAGO, ILLINOIS

USER NAME = #USER#

DESIGNED - JM
DRAWN - MDN
CHECKED - JB
DATE - 03/23/12

REVISI...
REVISI...
REVISI...
REVISI...

DESIGNED - JM
DRAWN - MDN
CHECKED - JB
DATE - 03/23/12

REVISI...
REVISI...
REVISI...
REVISI...

**STATE OF ILLINOIS
DEPARTMENT OF TRANSPORTATION**

**PROPOSED LANDSCAPING PLANS
TRI-LEVEL 1**

SCALE: 1"=20'
SHEET NO. 1 OF 21 SHEETS
STA. TO STA.

F.A.I. RTE.	SECTION	COUNTY	TOTAL SHEETS	SHEET NO.
64	82-1-RAILS	ST. CLAIR	89	22
CONTRACT NO. 76F71				
FED. ROAD DIST. NO.		ILLINOIS FED. AID PROJECT		