



MATCH LINE "TRI-D"
SEE SHEET 26

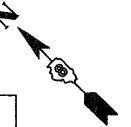

MATCH LINE "TRI-A"
SEE SHEET 22

MATCH LINE "TRI-B"
SEE SHEET 24

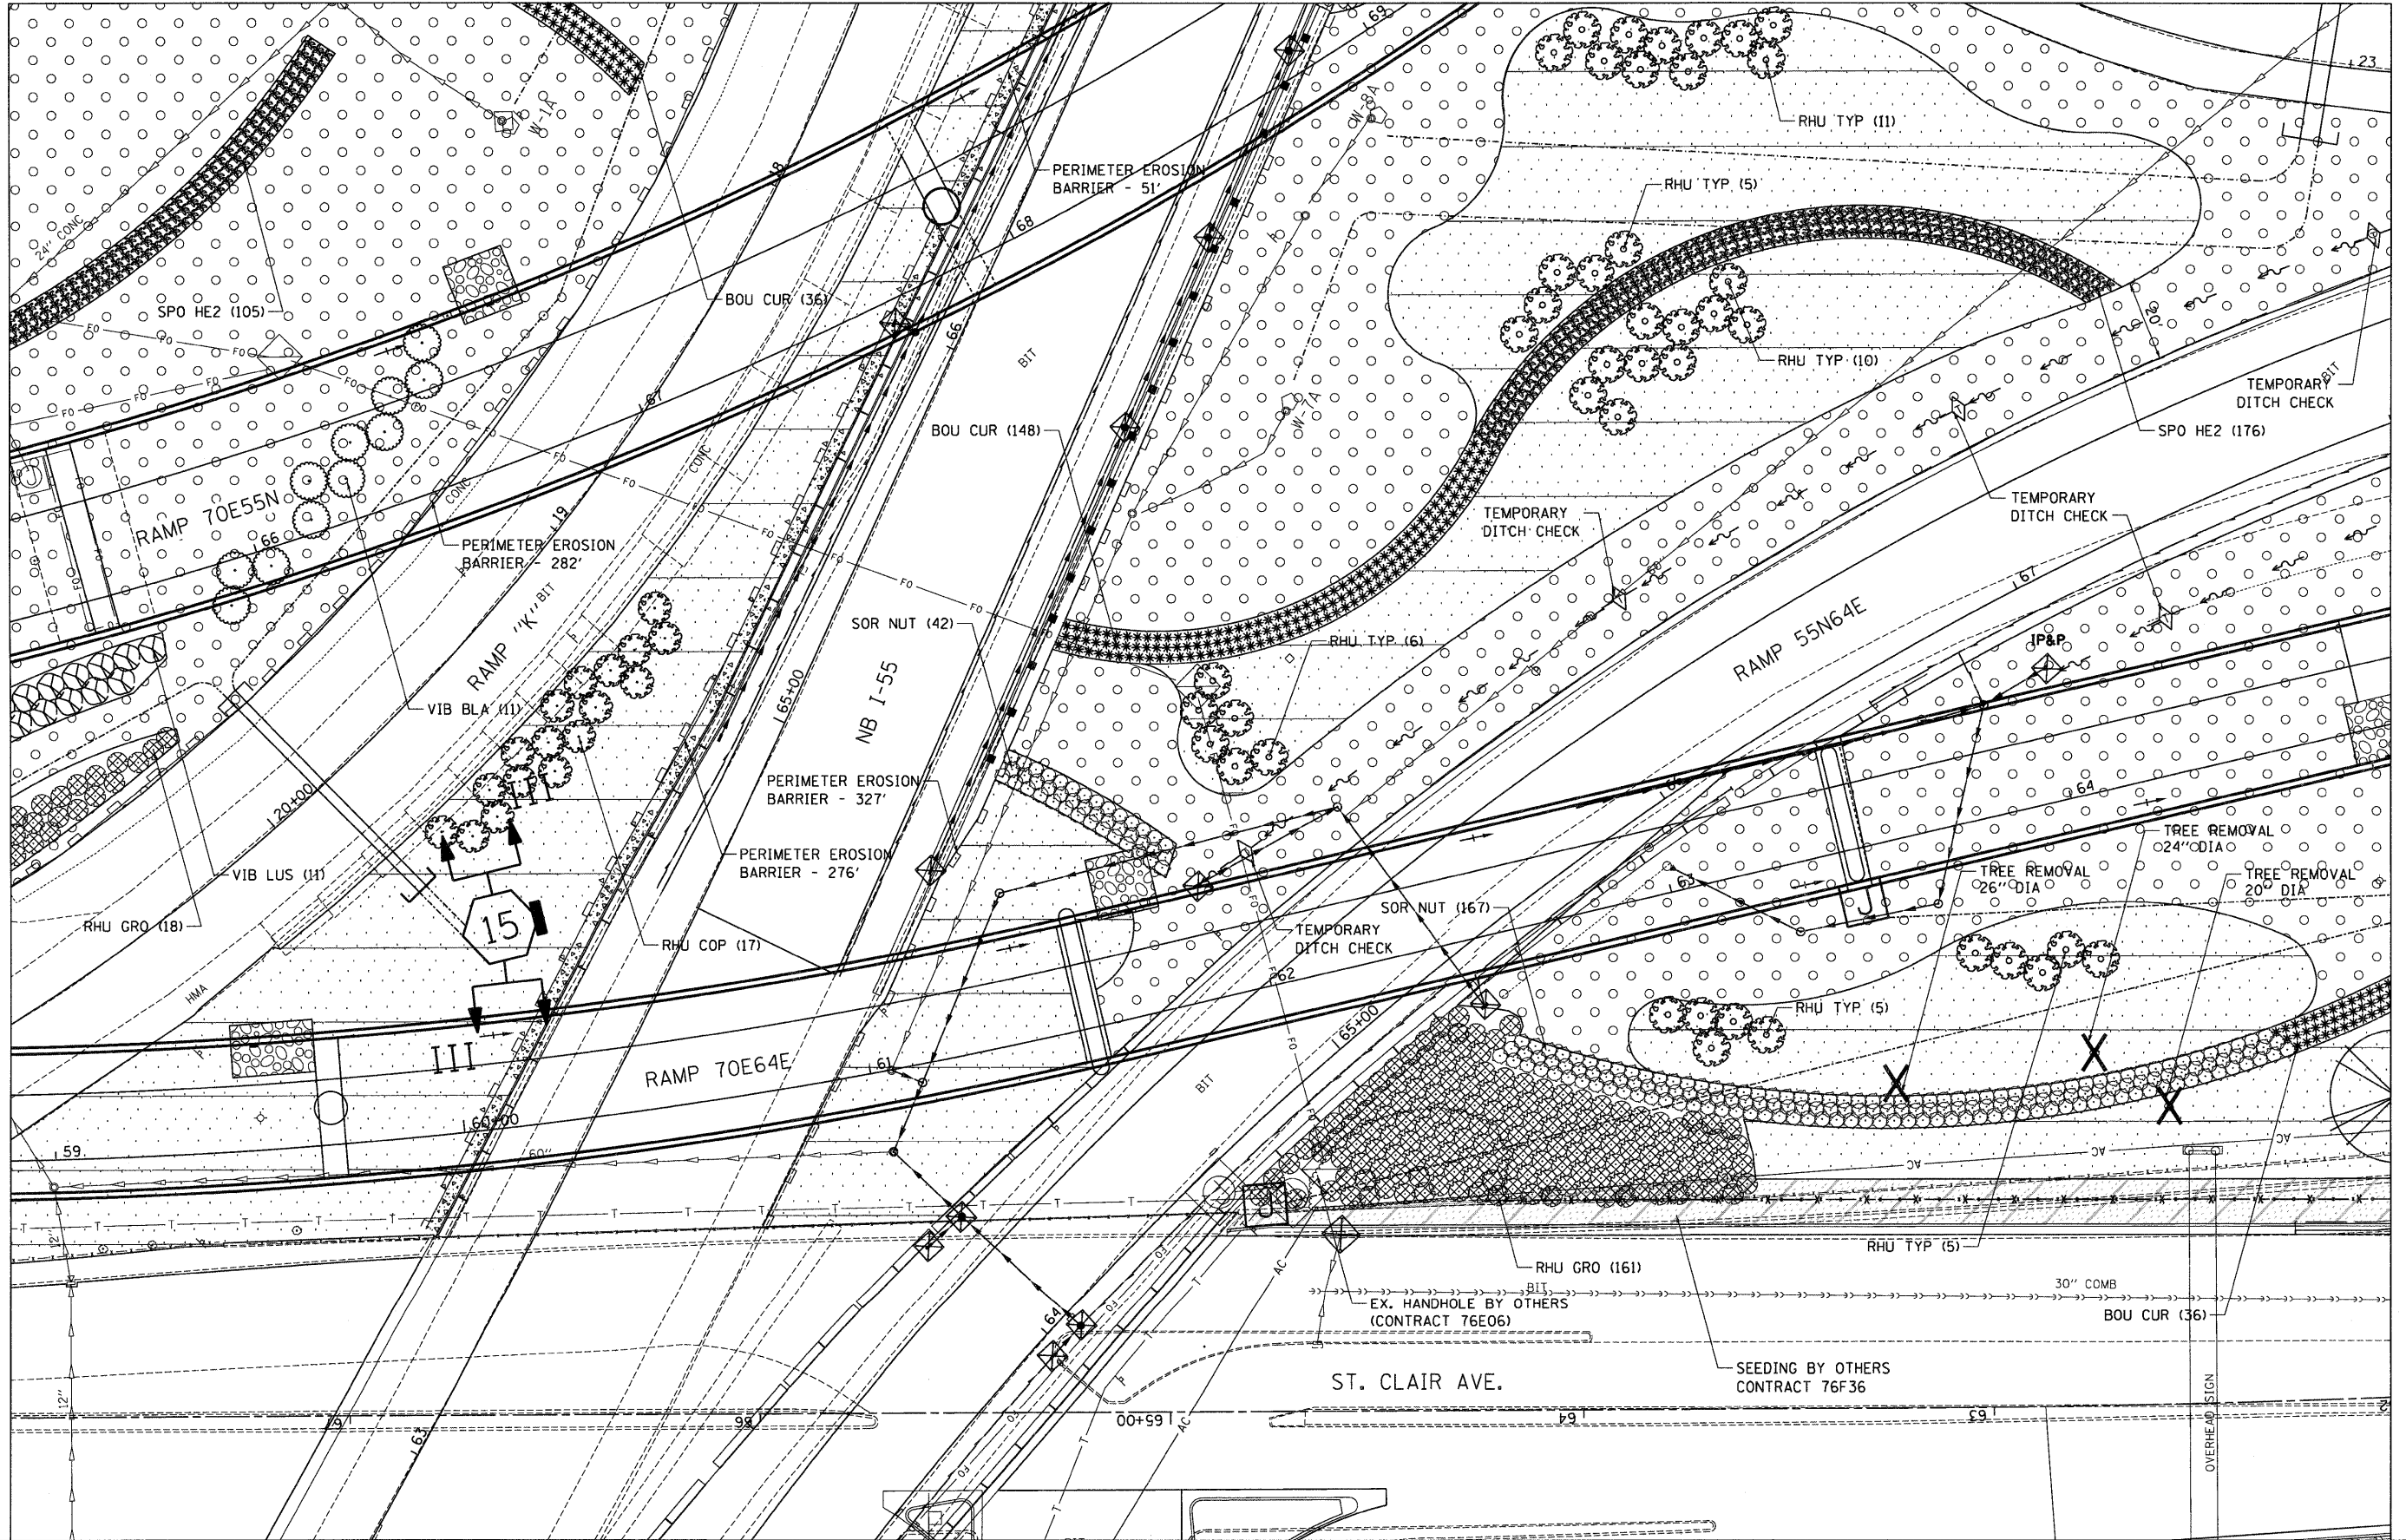

FILE NAME = #FILEL#
TENG TENG & ASSOCIATES, INC.
 ENGINEERS/ARCHITECTS/PLANNERS
 CHICAGO, ILLINOIS

USER NAME = #USER#
 PLOT SCALE = #SCALE#
 PLOT DATE = #DATE#

DESIGNED - JM
 DRAWN - MDN
 CHECKED - JB
 DATE - 03/23/12

REVISED -
 REVISED -
 REVISED -
 REVISED -

STATE OF ILLINOIS
DEPARTMENT OF TRANSPORTATION

PROPOSED LANDSCAPING PLANS
TRI-LEVEL 2
 SCALE: 1"=20'
 SHEET NO. 2 OF 21 SHEETS
 STA. TO STA.

F.A.I. RTE.	SECTION	COUNTY	TOTAL SHEETS	SHEET NO.
64	82-1-RAILS	ST. CLAIR	89	23
CONTRACT NO. 76F71				
FED. ROAD DIST. NO.	ILLINOIS FED. AID PROJECT			