
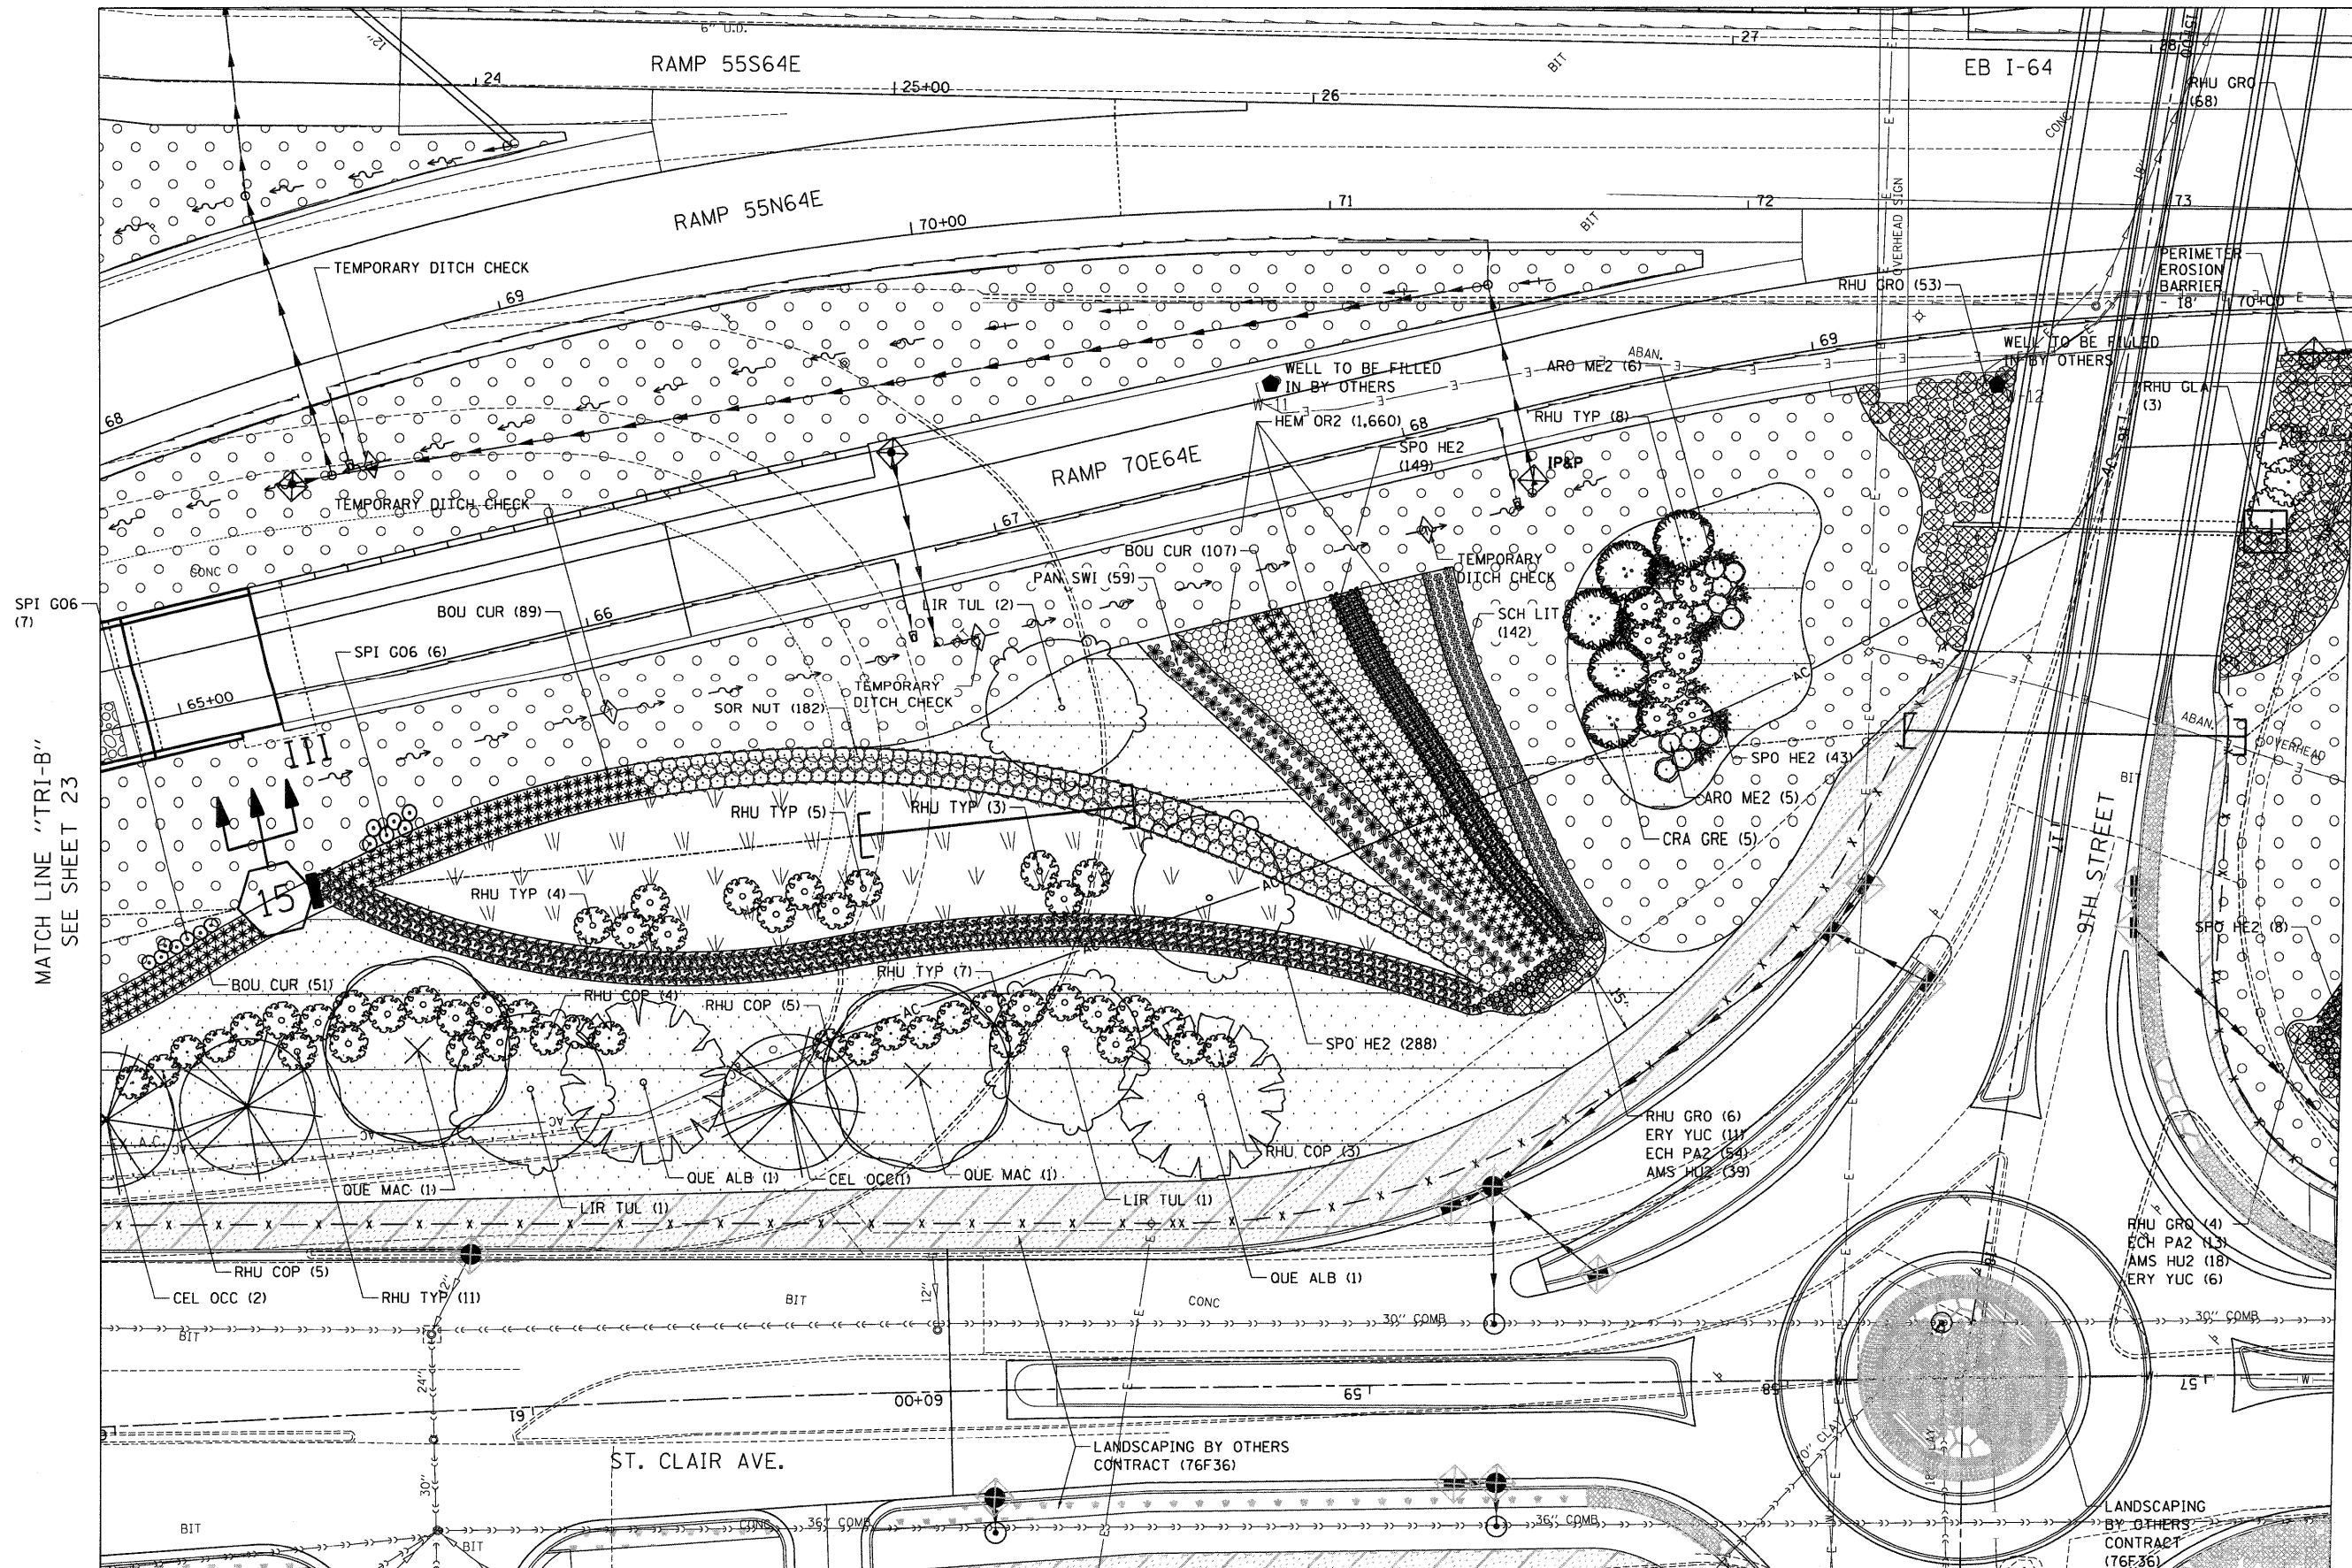


MATCH LINE "TRI-E"
SEE SHEET 27

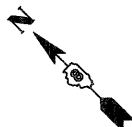

MATCH LINE "TRI-B"
SEE SHEET 23

MATCH LINE
STA. 28+50 EB I-64
SEE SHEET 31

\DBTR1-71-LANDSCIP.LDN, \DBCONN-11-MOTIF.LDN, \DBTR1-48-LANDSCIP.LDN, \DBTR1-37-LANDSCIP.LDN, \DBTR1-36-LANDSCIP.LDN, \DBTR1-35-LANDSCIP.LDN, \DBTR1-34-LANDSCIP.LDN, \DBTR1-33-LANDSCIP.LDN, \DBTR1-32-LANDSCIP.LDN, \DBTR1-31-LANDSCIP.LDN, \DBTR1-30-LANDSCIP.LDN, \DBTR1-29-LANDSCIP.LDN, \DBTR1-28-LANDSCIP.LDN, \DBTR1-27-LANDSCIP.LDN, \DBTR1-26-LANDSCIP.LDN, \DBTR1-25-LANDSCIP.LDN, \DBTR1-24-LANDSCIP.LDN, \DBTR1-23-LANDSCIP.LDN, \DBTR1-22-LANDSCIP.LDN, \DBTR1-21-LANDSCIP.LDN, \DBTR1-20-LANDSCIP.LDN, \DBTR1-19-LANDSCIP.LDN, \DBTR1-18-LANDSCIP.LDN, \DBTR1-17-LANDSCIP.LDN, \DBTR1-16-LANDSCIP.LDN, \DBTR1-15-LANDSCIP.LDN, \DBTR1-14-LANDSCIP.LDN, \DBTR1-13-LANDSCIP.LDN, \DBTR1-12-LANDSCIP.LDN, \DBTR1-11-LANDSCIP.LDN, \DBTR1-10-LANDSCIP.LDN, \DBTR1-9-LANDSCIP.LDN, \DBTR1-8-LANDSCIP.LDN, \DBTR1-7-LANDSCIP.LDN, \DBTR1-6-LANDSCIP.LDN, \DBTR1-5-LANDSCIP.LDN, \DBTR1-4-LANDSCIP.LDN, \DBTR1-3-LANDSCIP.LDN, \DBTR1-2-LANDSCIP.LDN, \DBTR1-1-LANDSCIP.LDN

FILE NAME = #FILEL#	USER NAME = #USER#	DESIGNED - JM	REVISED -	STATE OF ILLINOIS DEPARTMENT OF TRANSPORTATION	PROPOSED LANDSCAPING PLANS TRI-LEVEL 3		F.A.I. RTE. 64	SECTION 82-1-RAILS	COUNTY ST. CLAIR	TOTAL SHEETS 89	SHEET NO. 24
PLOT SCALE = #SCALE#		DRAWN - MDN	REVISED -		SCALE: 1"=20'	SHEET NO. 3 OF 21 SHEETS	STA. TO STA.	FED. ROAD DIST. NO.	ILLINOIS FED. AID PROJECT	CONTRACT NO. 76F71	
PLOT DATE = #DATE#		CHECKED - JB	REVISED -								
		DATE - 03/23/12	REVISED -								

