


\DBTR1-71-LAYOUT1.DGN, \DBCONN-99-MOTIF.DGN, \DBTR1-76C52-MOTIF.DGN, \DBTR1-76E51-MOTIF.DGN, \DBTR1-36-LANDSCPLDGN, \DBTR1-37-LANDSCPLDGN, \DBTR1-48-LANDSCPLDGN, \DBTR1-71-LANDSCPLDGN
 3-21-2012, 15:09:55
 BONDHJLD \FS-804-VANVAULT.D-TRANS, 873-2282-20888-201\CIVIL\CAD\99 - ALL CONTRACTS\TRNSHEETS CONTRACT 7671\DBTR1-71-SHT-1-LANDSCAPE2-289.DGN

MATCH LINE "TRI-L"
 SEE SHEET 29

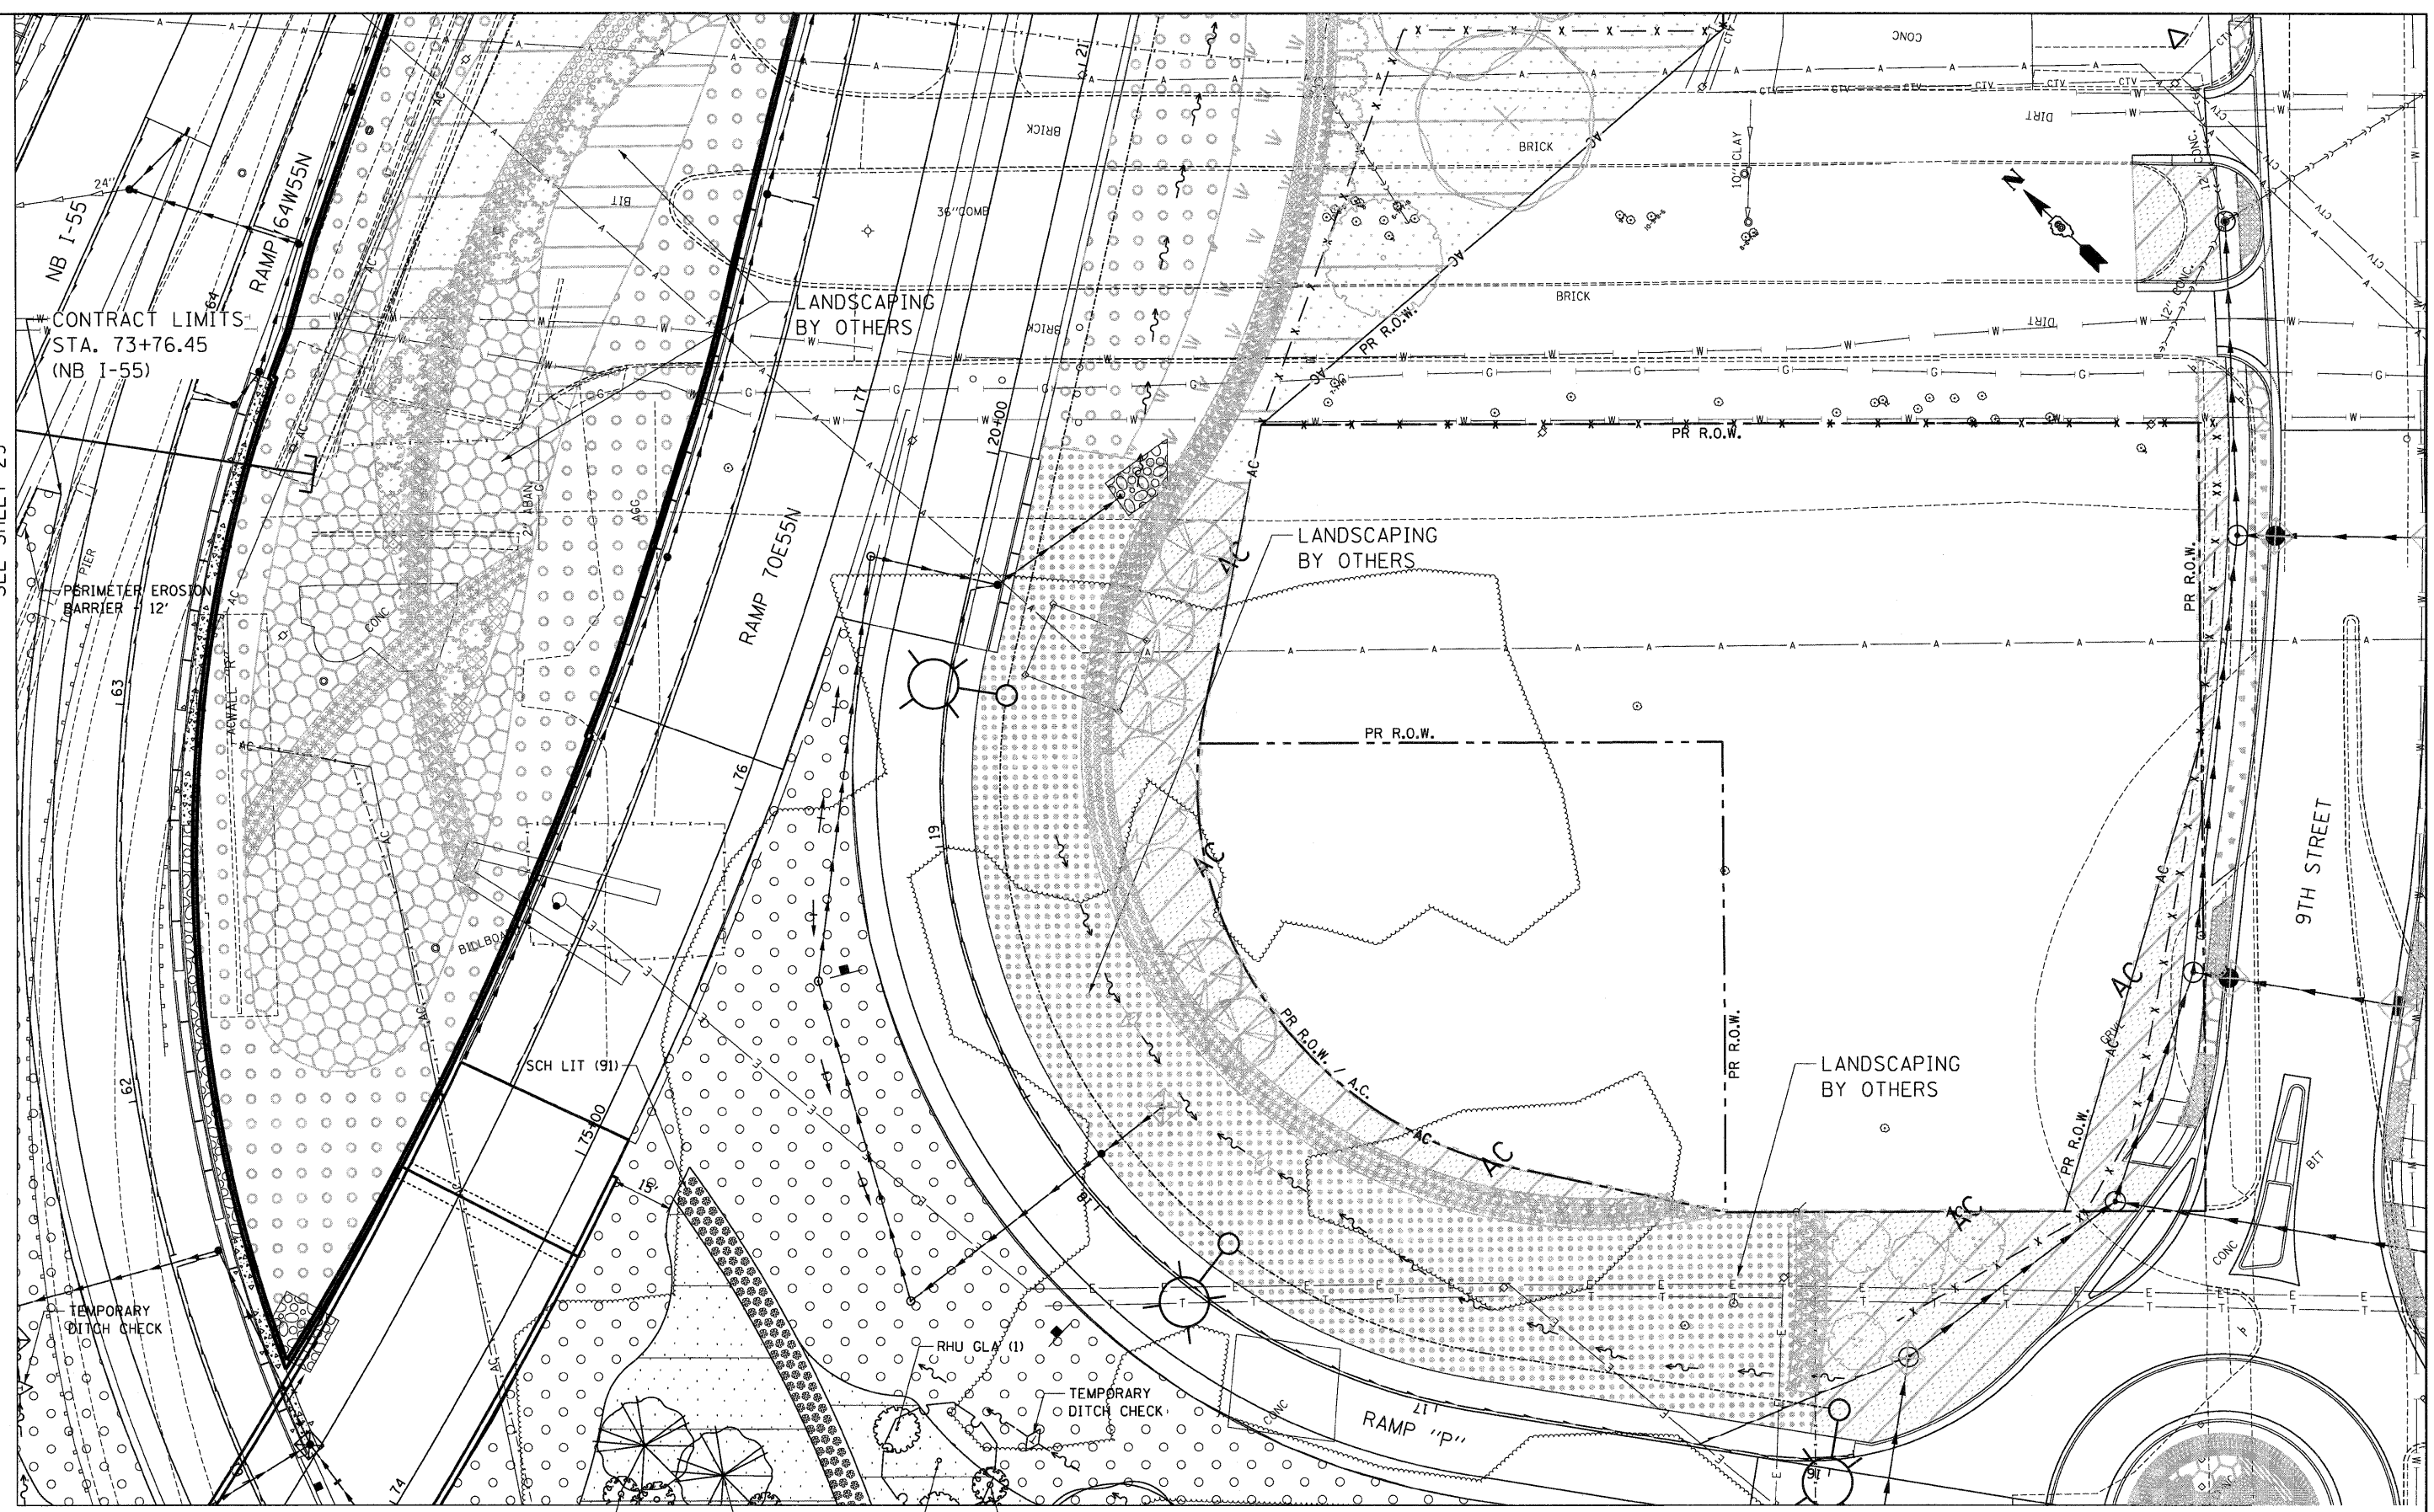

MATCH LINE "TRI-J"
 SEE SHEET 27

TENG TENG & ASSOCIATES, INC. ENGINEERS/ARCHITECTS/PLANNERS CHICAGO, ILLINOIS	FILE NAME = \$FILEL\$	USER NAME = \$USER\$ DESIGNED - JM DRAWN - MDN CHECKED - JB DATE - 03/23/12	REVISED - REVISED - REVISED - REVISED -	STATE OF ILLINOIS DEPARTMENT OF TRANSPORTATION		PROPOSED LANDSCAPING PLANS TRI-LEVEL 9		F.A.I. RTE. 64	SECTION 82-1-RAILS	COUNTY ST. CLAIR	TOTAL SHEETS 89	SHEET NO. 30
	SCALE: 1"=20' SHEET NO. 9 OF 21 SHEETS STA. TO STA.							CONTRACT NO. 7671		ILLINOIS FED. AID PROJECT		